



100  
Millimetres

0 10

1  
015

**Site Plan - Proposed**

SCALE 1 : 100

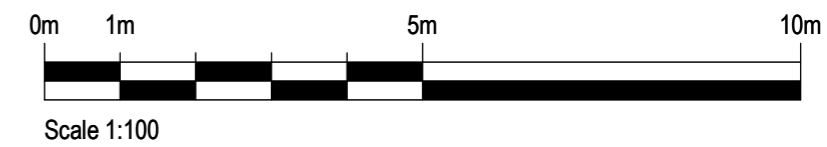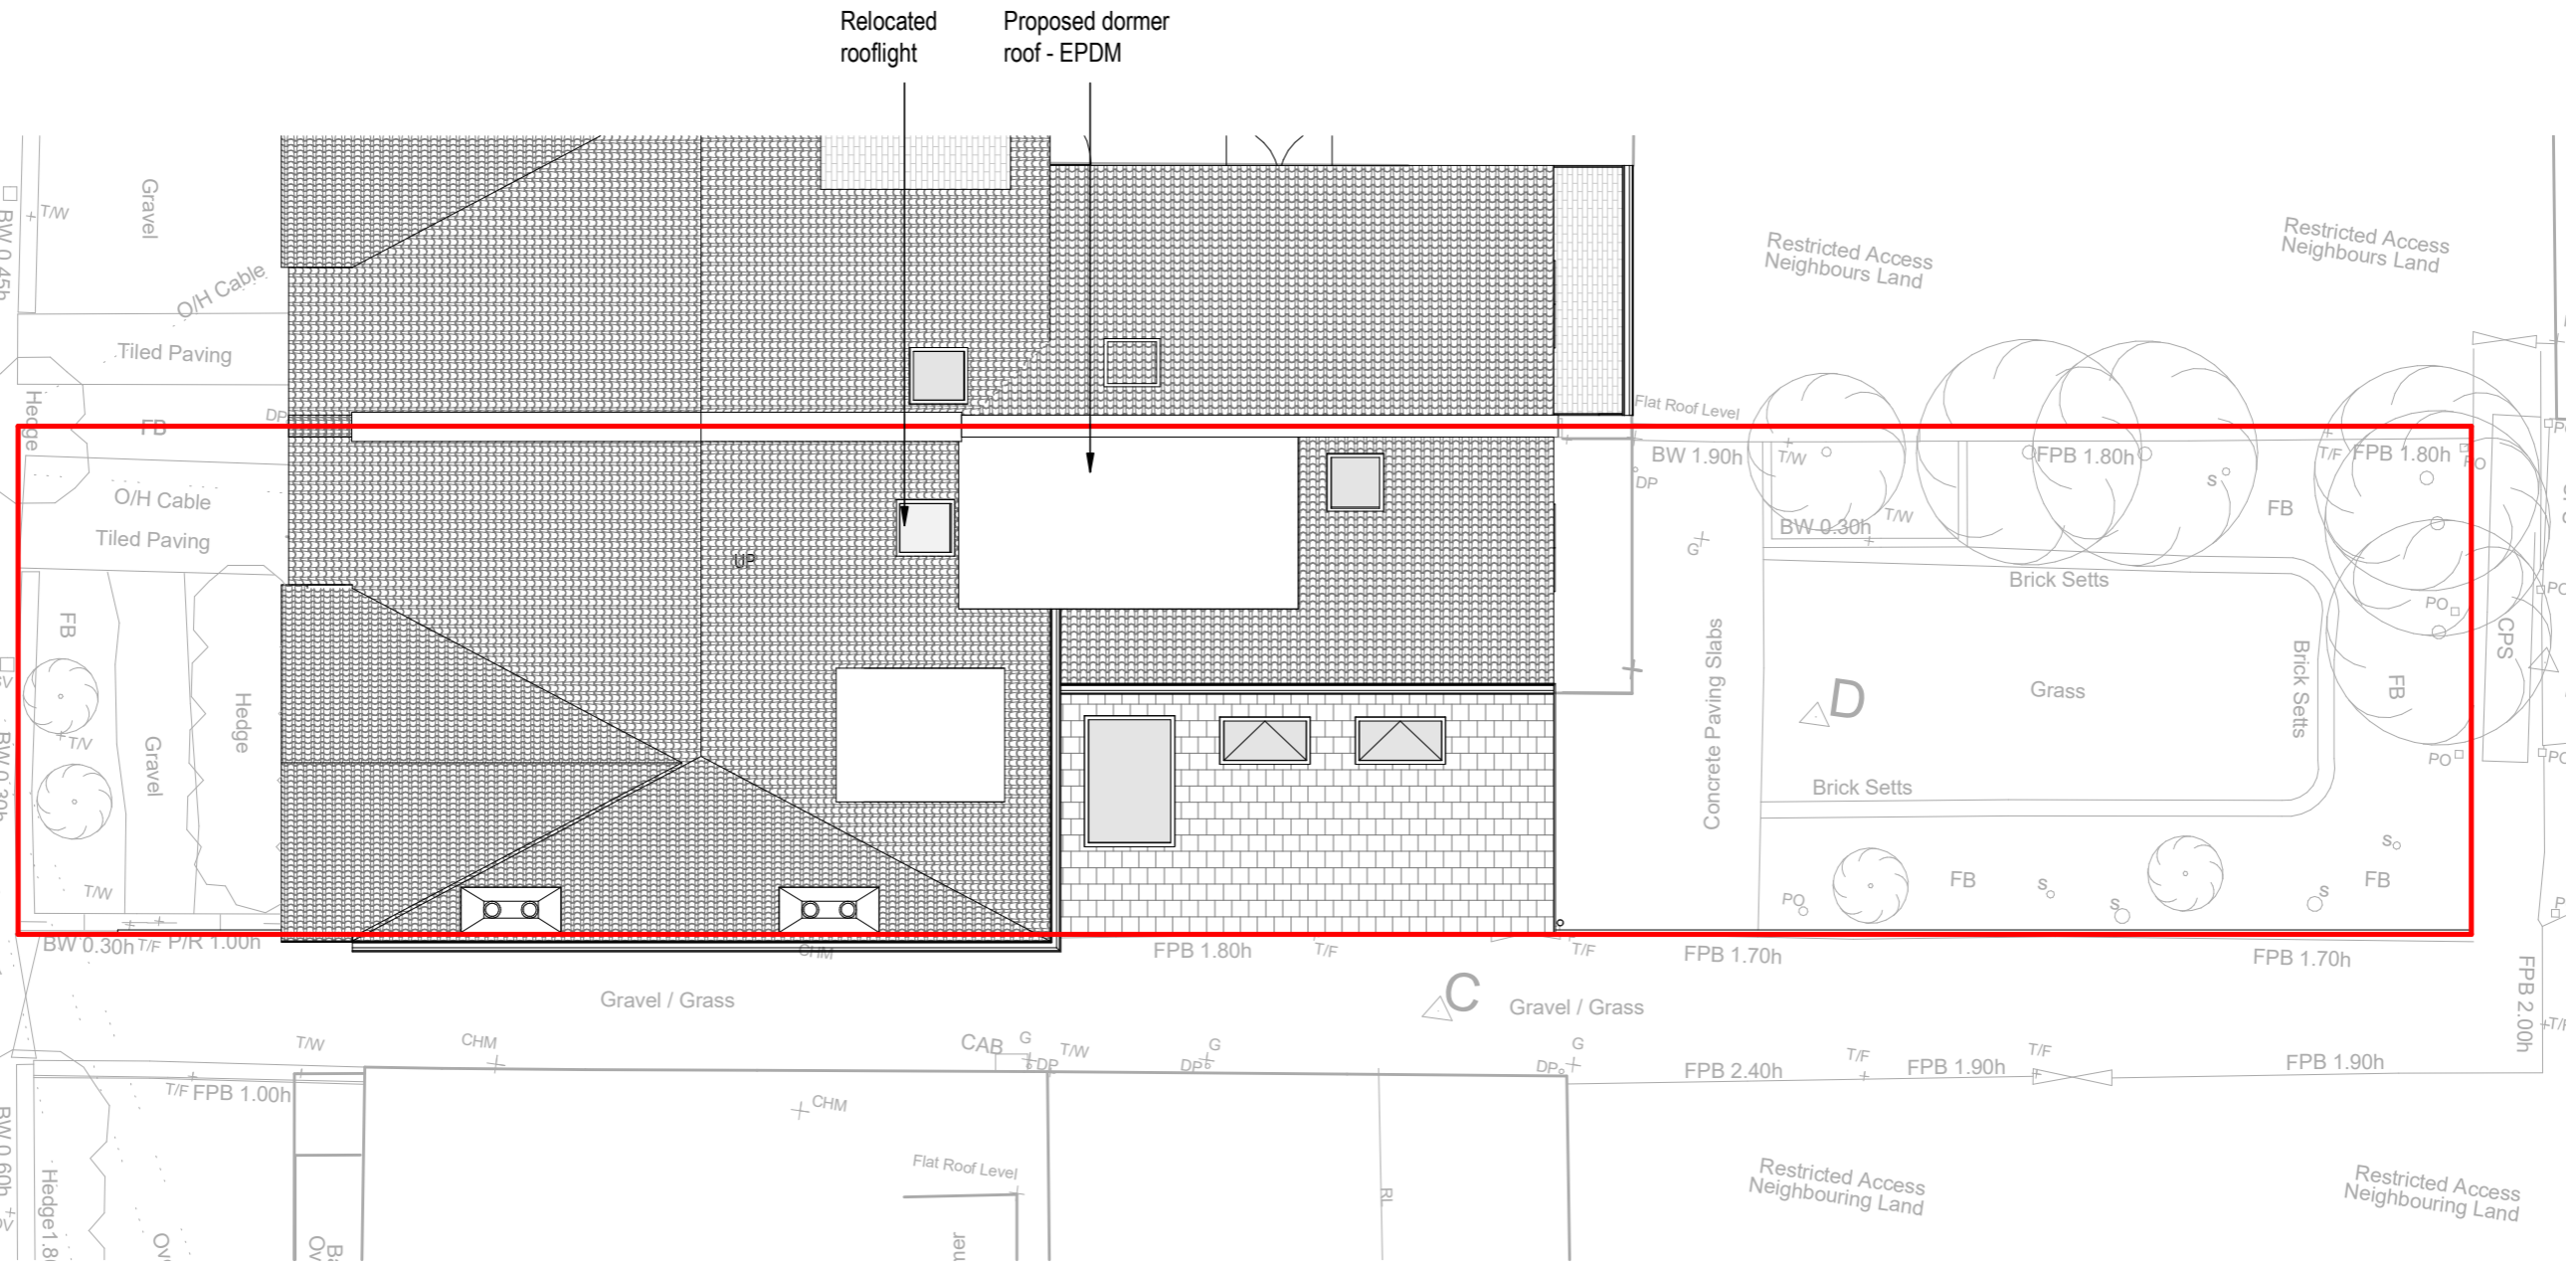


<b>SAFETY, HEALTH AND ENVIRONMENTAL INFORMATION</b>
In addition to the hazards/risks normally associated with the types of work detailed on this drawing, note the following:
<b>CONSTRUCTION</b>
<b>MAINTENANCE/CLEANING</b>
<b>DECOMMISSIONING/DEMOLITION</b>
It is assumed that all works will be carried out by a competent contractor working, where appropriate, to an approved method statement

Notes :  
 1. Drawings to be read in conjunction with all other disciplines drawings and specification documents  
 2. Drawings are shown for design intent only and subject to further development.  
 3. All dimensions are in millimetres unless otherwise specified.  
 4. The level of information in this drawing is issued for planning only. The information shown should not be used for any other purpose (such as building regulations, costing or construction) unless permission is expressly given by client/architect. To be read in conjunction with Civil, Structural and MEP information. Rights for party wall and rights of light lies with the client. A specialist measured survey has not been carried out on the site. All dimensions should be checked out on site. Illustrated material subject to copyright.

Rev.	Date	Description	By	Chk'd	App'd

Site Pertaining to Application

Site Address:  
 26 Downs Park East  
 Bristol  
 BS6 7QD

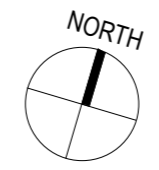

Drawing Status <b>PLANNING</b>	Suitability <b>SO</b>	Project Title 26 - Downs Park East, Bristol								
Cryer & Coe architects 10 - 12 Gloucester Rd, Third Floor, Bristol, BS7 8AE Tel: 01173 634033 hello@cryerandcoe.co.uk www.cryerandcoe.co.uk		Drawing Title <b>PROPOSED SITE AND ROOF PLAN</b>								
Client James & Gemma	Scale 1 : 100	<table border="1"> <tr> <th>Designed</th> <th>Drawn</th> <th>Checked</th> <th>Authorised</th> </tr> <tr> <td>SC</td> <td>SC</td> <td>DC</td> <td>DC</td> </tr> </table>	Designed	Drawn	Checked	Authorised	SC	SC	DC	DC
Designed	Drawn	Checked	Authorised							
SC	SC	DC	DC							
Original Size A3	Date 26-01-2024v	Date 26-01-2024								
Drawing Number DPE-CC-XX-PL-A-015	Date 26-01-2024	Revision -								