



FRONT SOUTH ELEVATION - PROPOSED

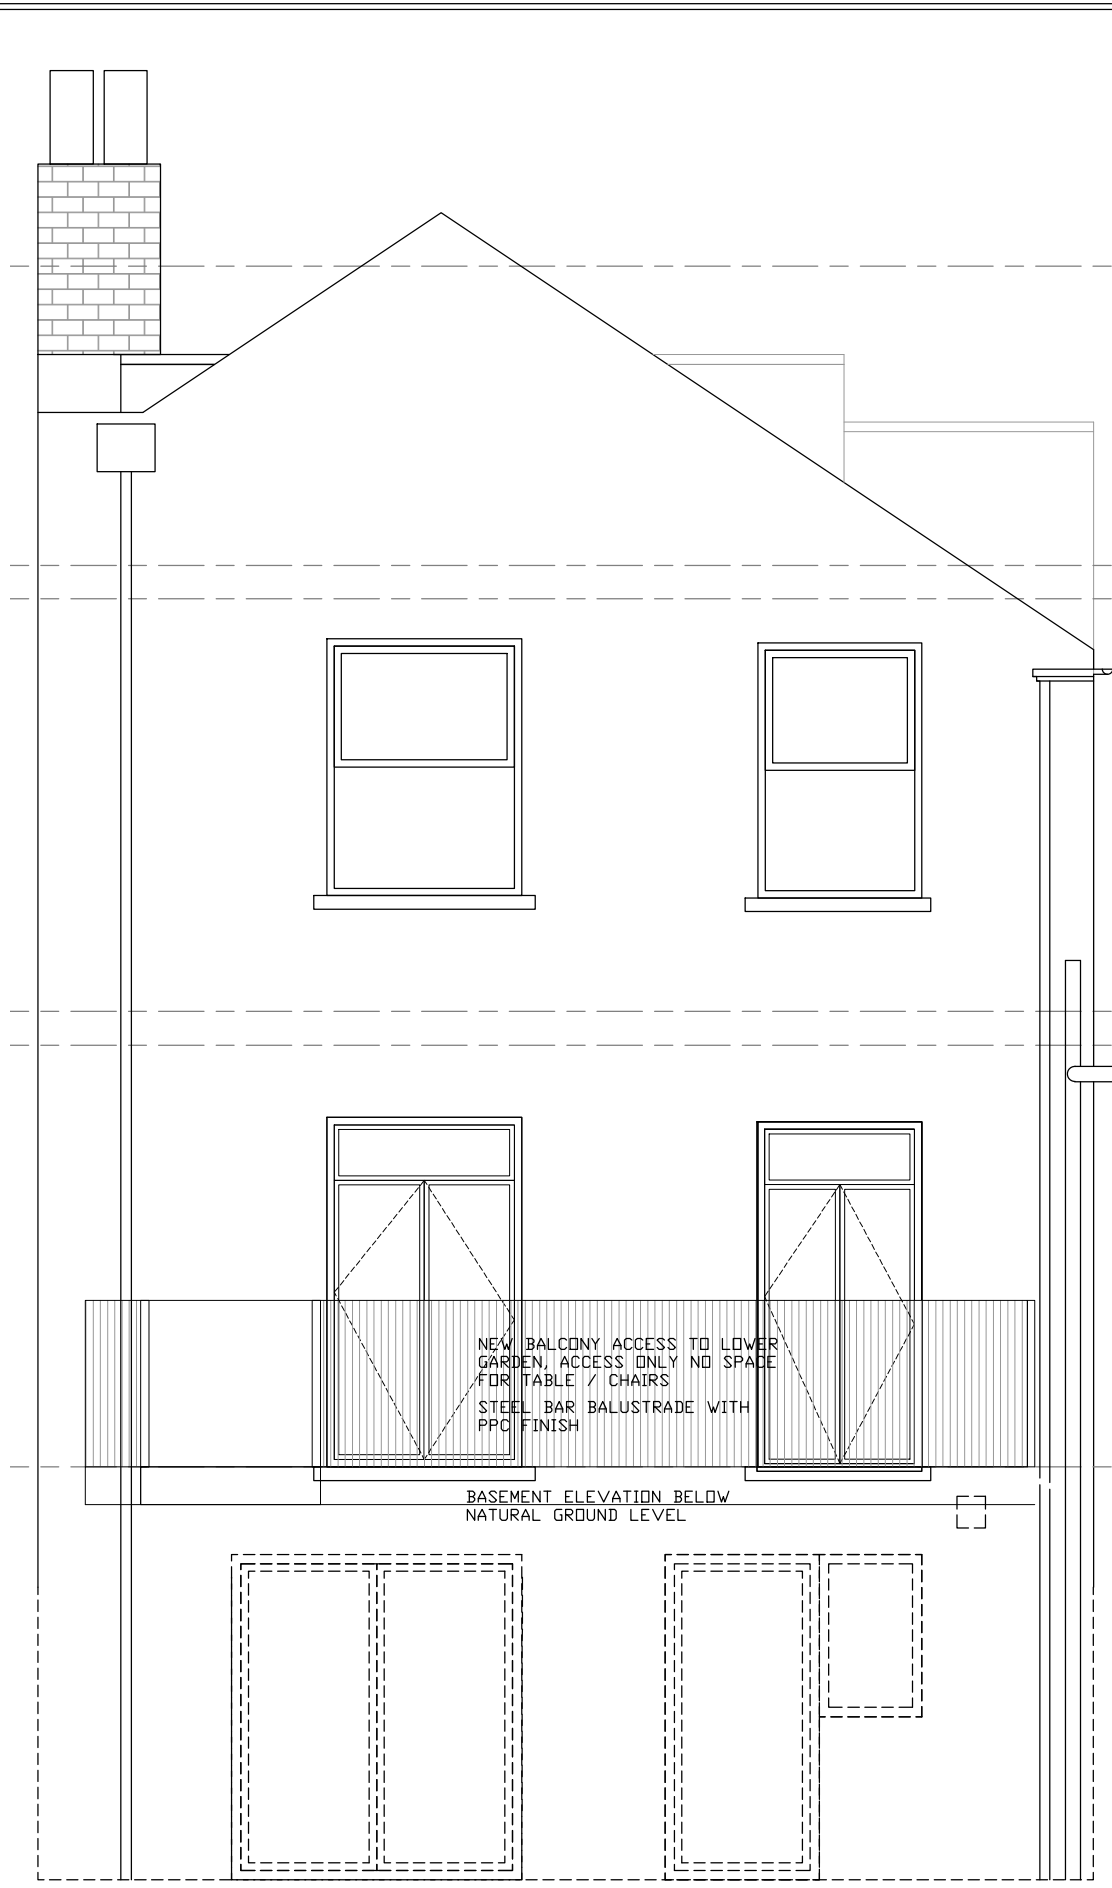

REAR NORTH ELEVATION - PROPOSED

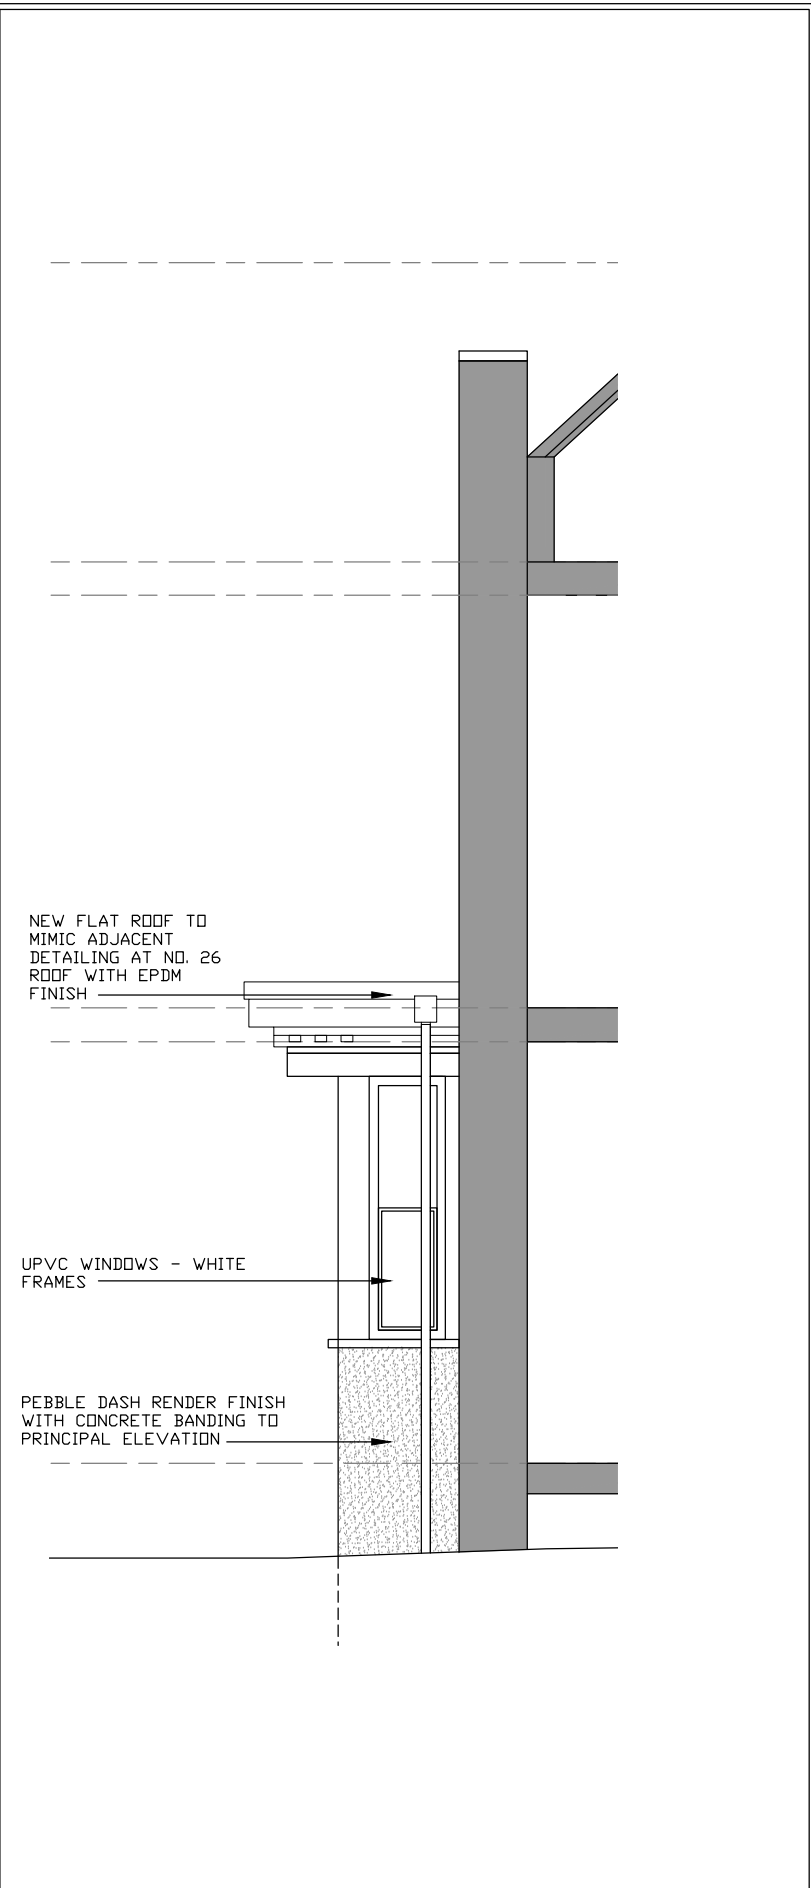

BAY SIDE EAST ELEVATION - PROPOSED

PROJECT	28 Stackpool Road Rear garden balcony access		
DRAWING	Elevations Proposed	DRAWING NO. 017	REV. E
DATE	06.02.24	SCALE 1.50 @ A3	DRAWN MC CHECKED

PLANNING

NOTE:
The level of information in this drawing is issued for PLANNING only. The information shown should not be used for any other purpose (such as building regulations, costing or construction) unless permission is expressly given by client/architect. To be read in conjunction with Civil and Structural and MEP information. Rights for party wall and rights of light lies with the client. A specialist measured survey has not been carried out on the site. All dimensions should be checked on site. Illustrated material subject to copyright

