



FRONT SOUTH ELEVATION - EXISTING

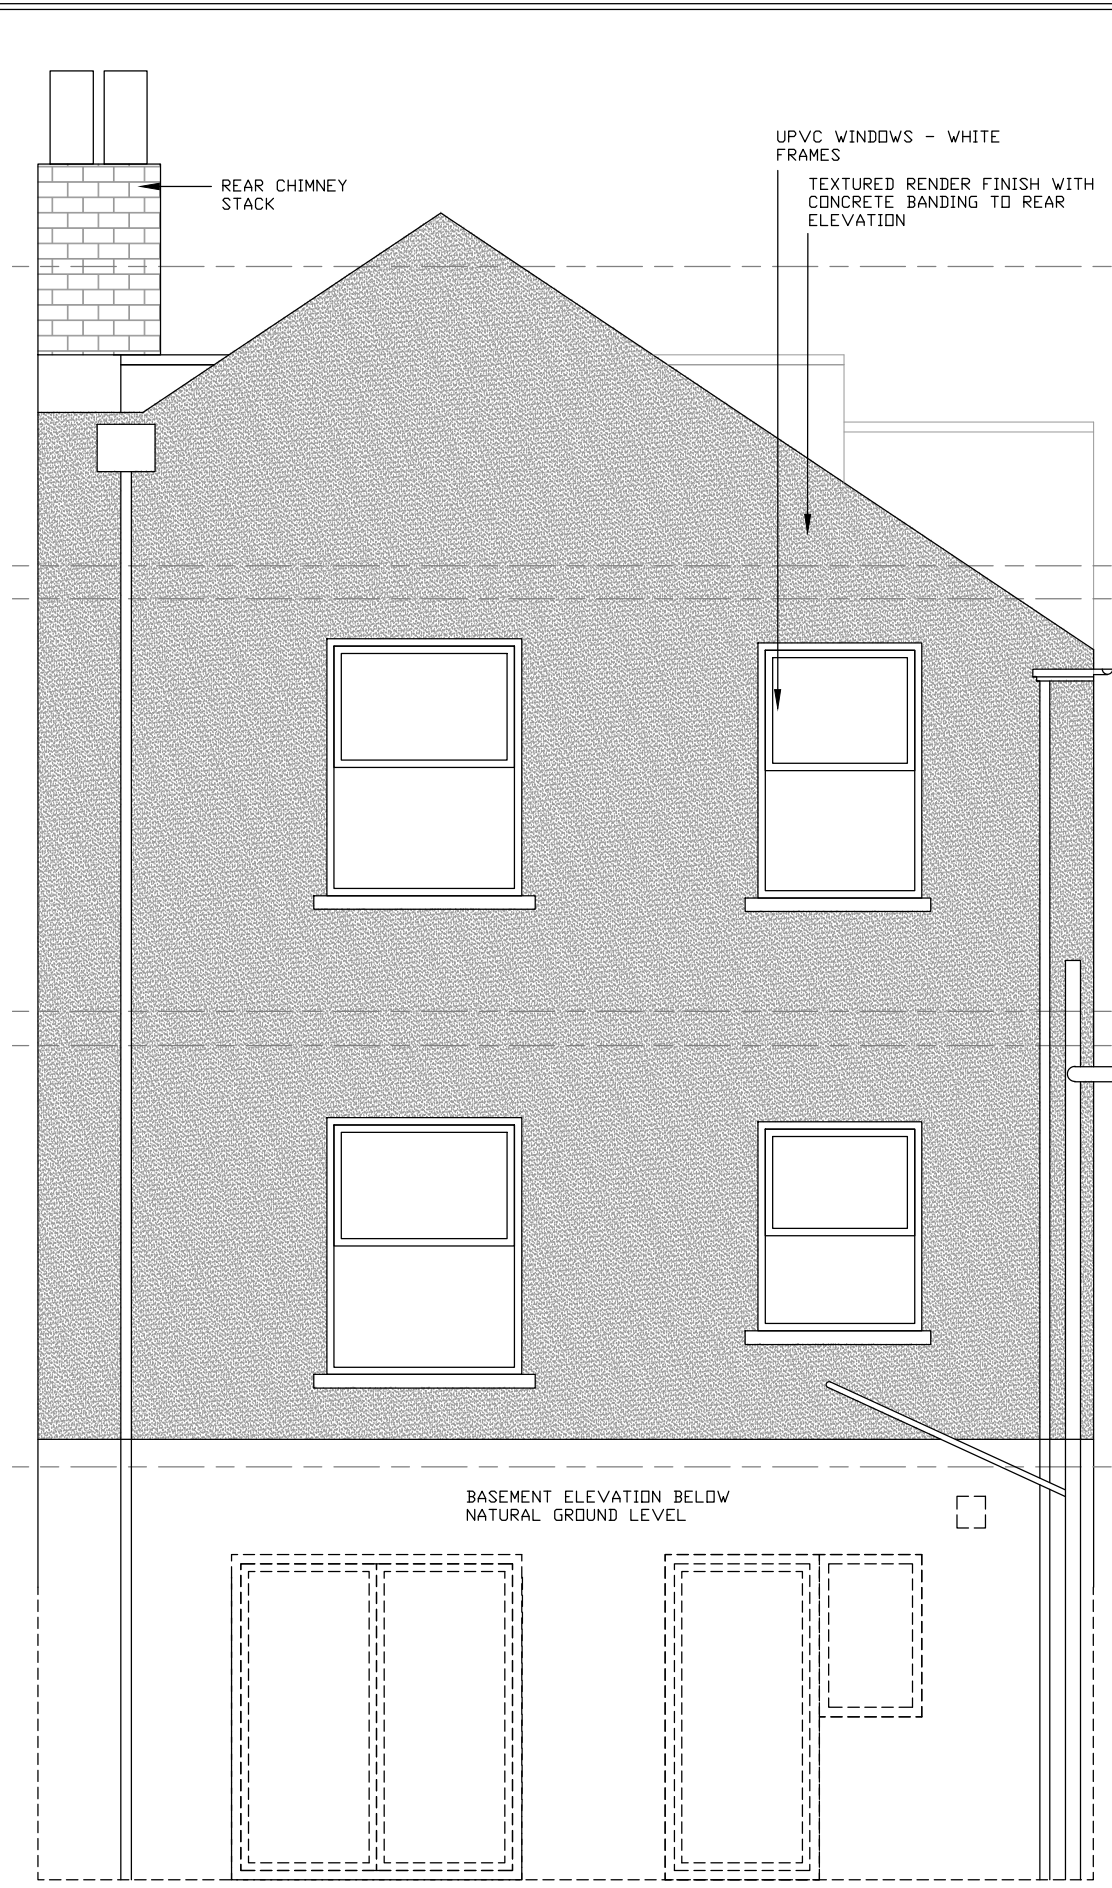

REAR NORTH ELEVATION - EXISTING

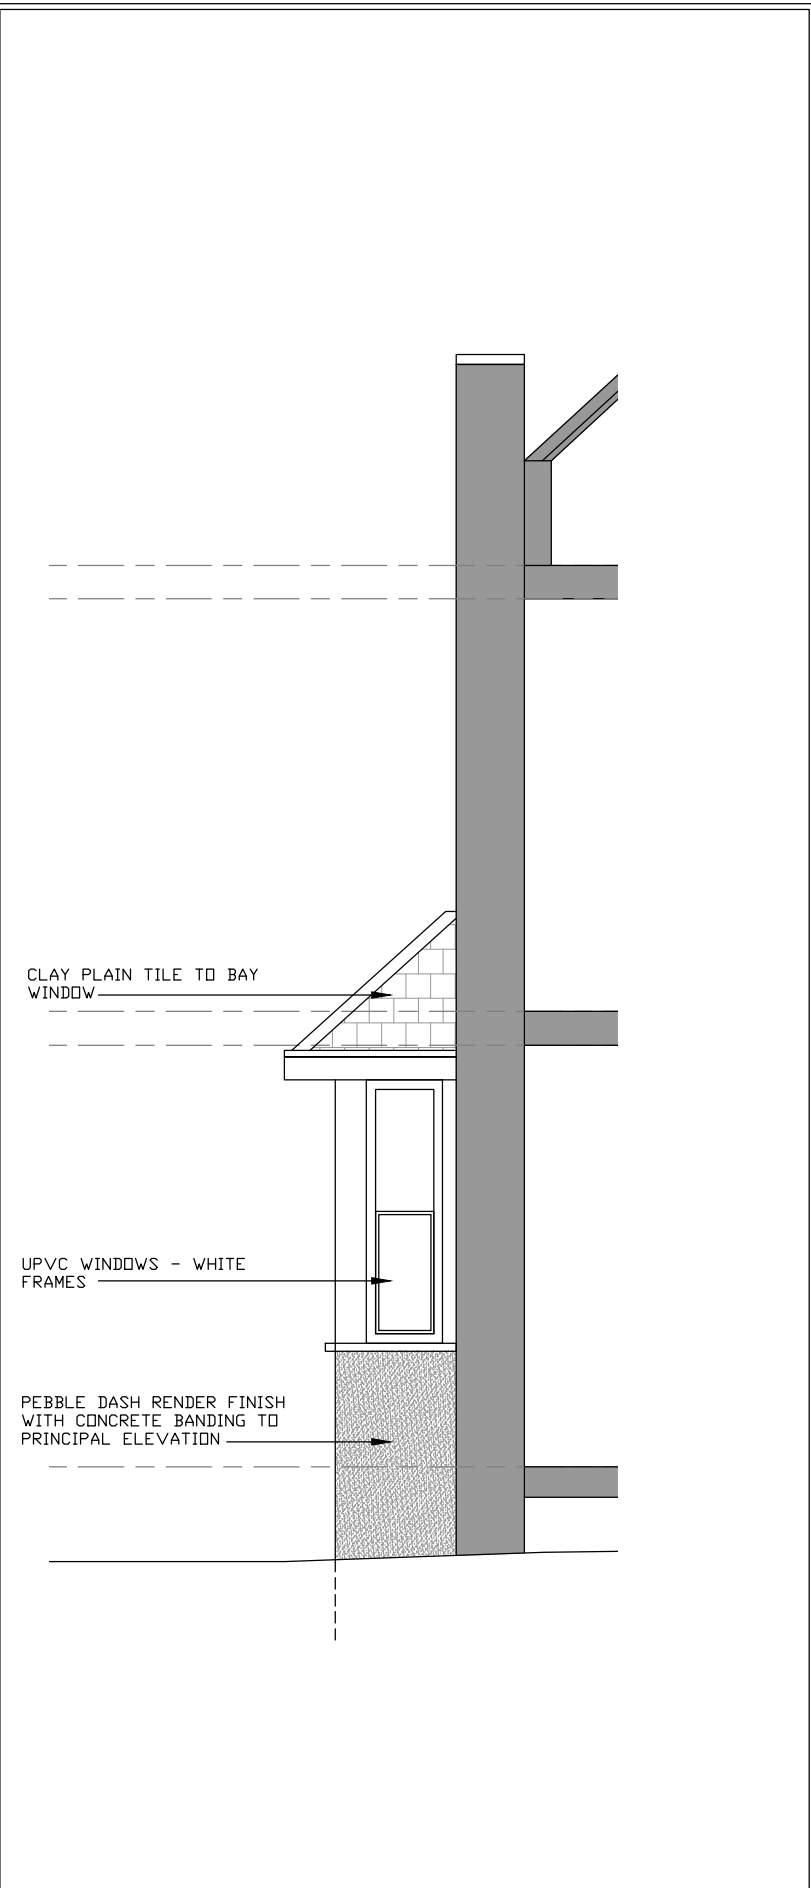


BAY SIDE EAST ELEVATION - EXISTING

PROJECT	28 Stackpool Road Rear garden balcony access		
DRAWING	Elevations Existing	DRAWING NO. 013	REV. -
DATE	06.02.24	SCALE 1.50 @ A3	DRAWN MC CHECKED

PLANNING

NOTE:
The level of information in this drawing is issued for information only. The information shown should not be used for any other purpose (such as building regulations, costing or construction) unless permission is expressly given by client/architect. To be read in conjunction with Civil and Structural and MEP information. Rights for party wall and rights of light lies with the client. A specialist measured survey has not been carried out on the site. All dimensions should be checked on site. Illustrated material subject to copyright

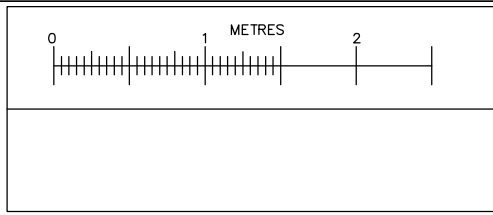

Cryer&Coe architects

10 - 12 Gloucester Rd,
Third Floor,
Bristol,
BS7 8AE
Tel: 01173 634033
hello@cryerandcoe.co.uk
www.cryerandcoe.co.uk