




EV Canopy - Rear Elevation

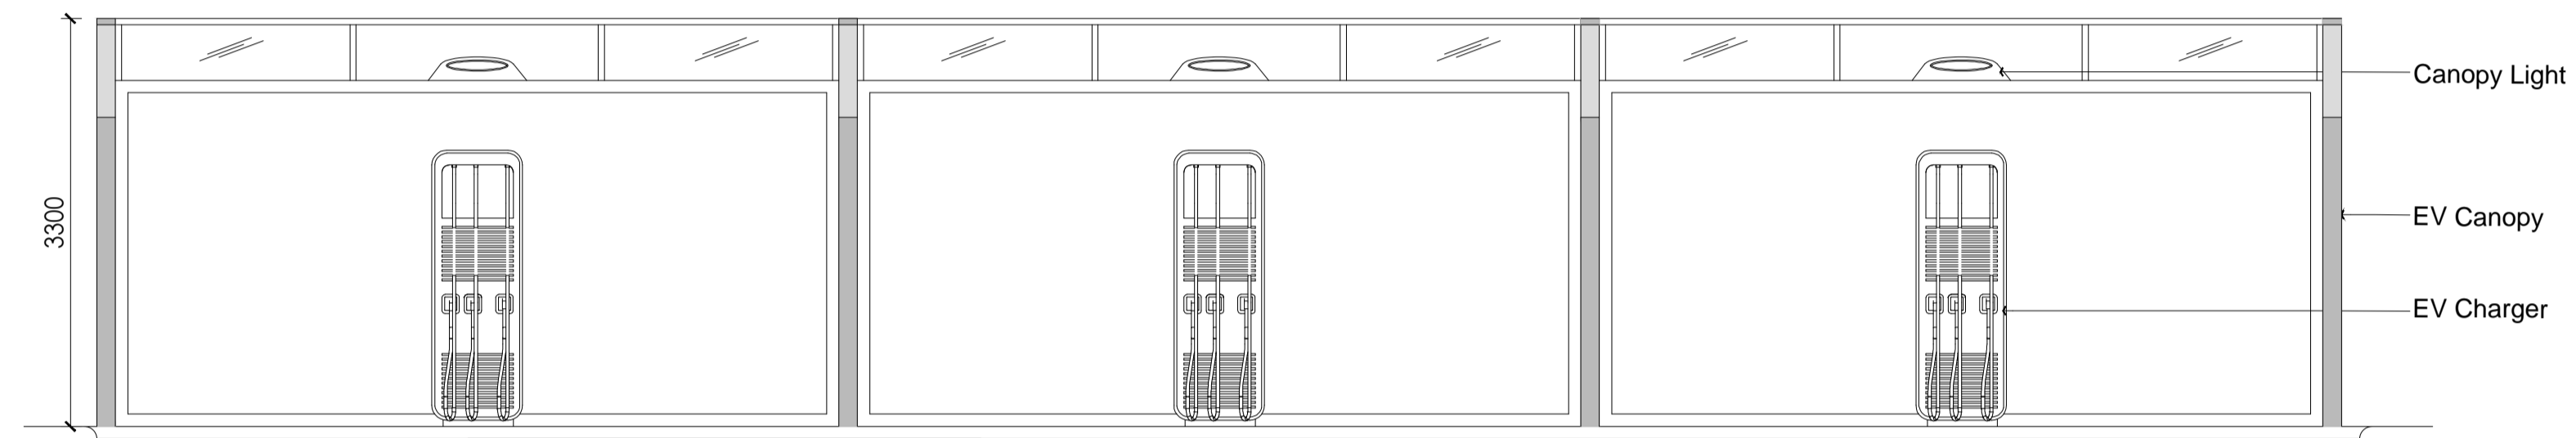

EV Canopy - Front Elevation

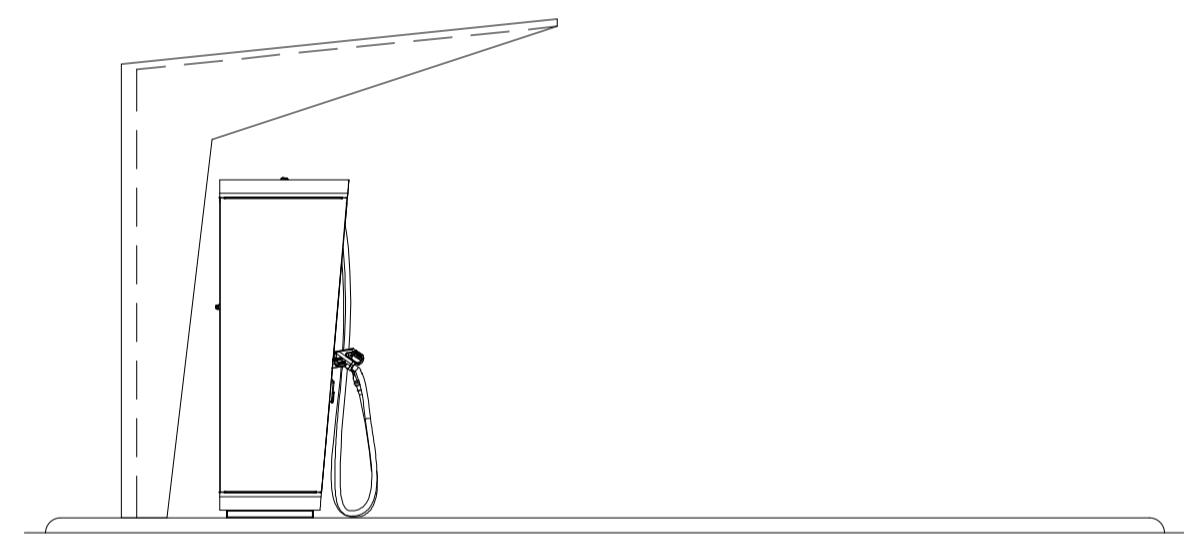

EV Canopy - Side Elevation

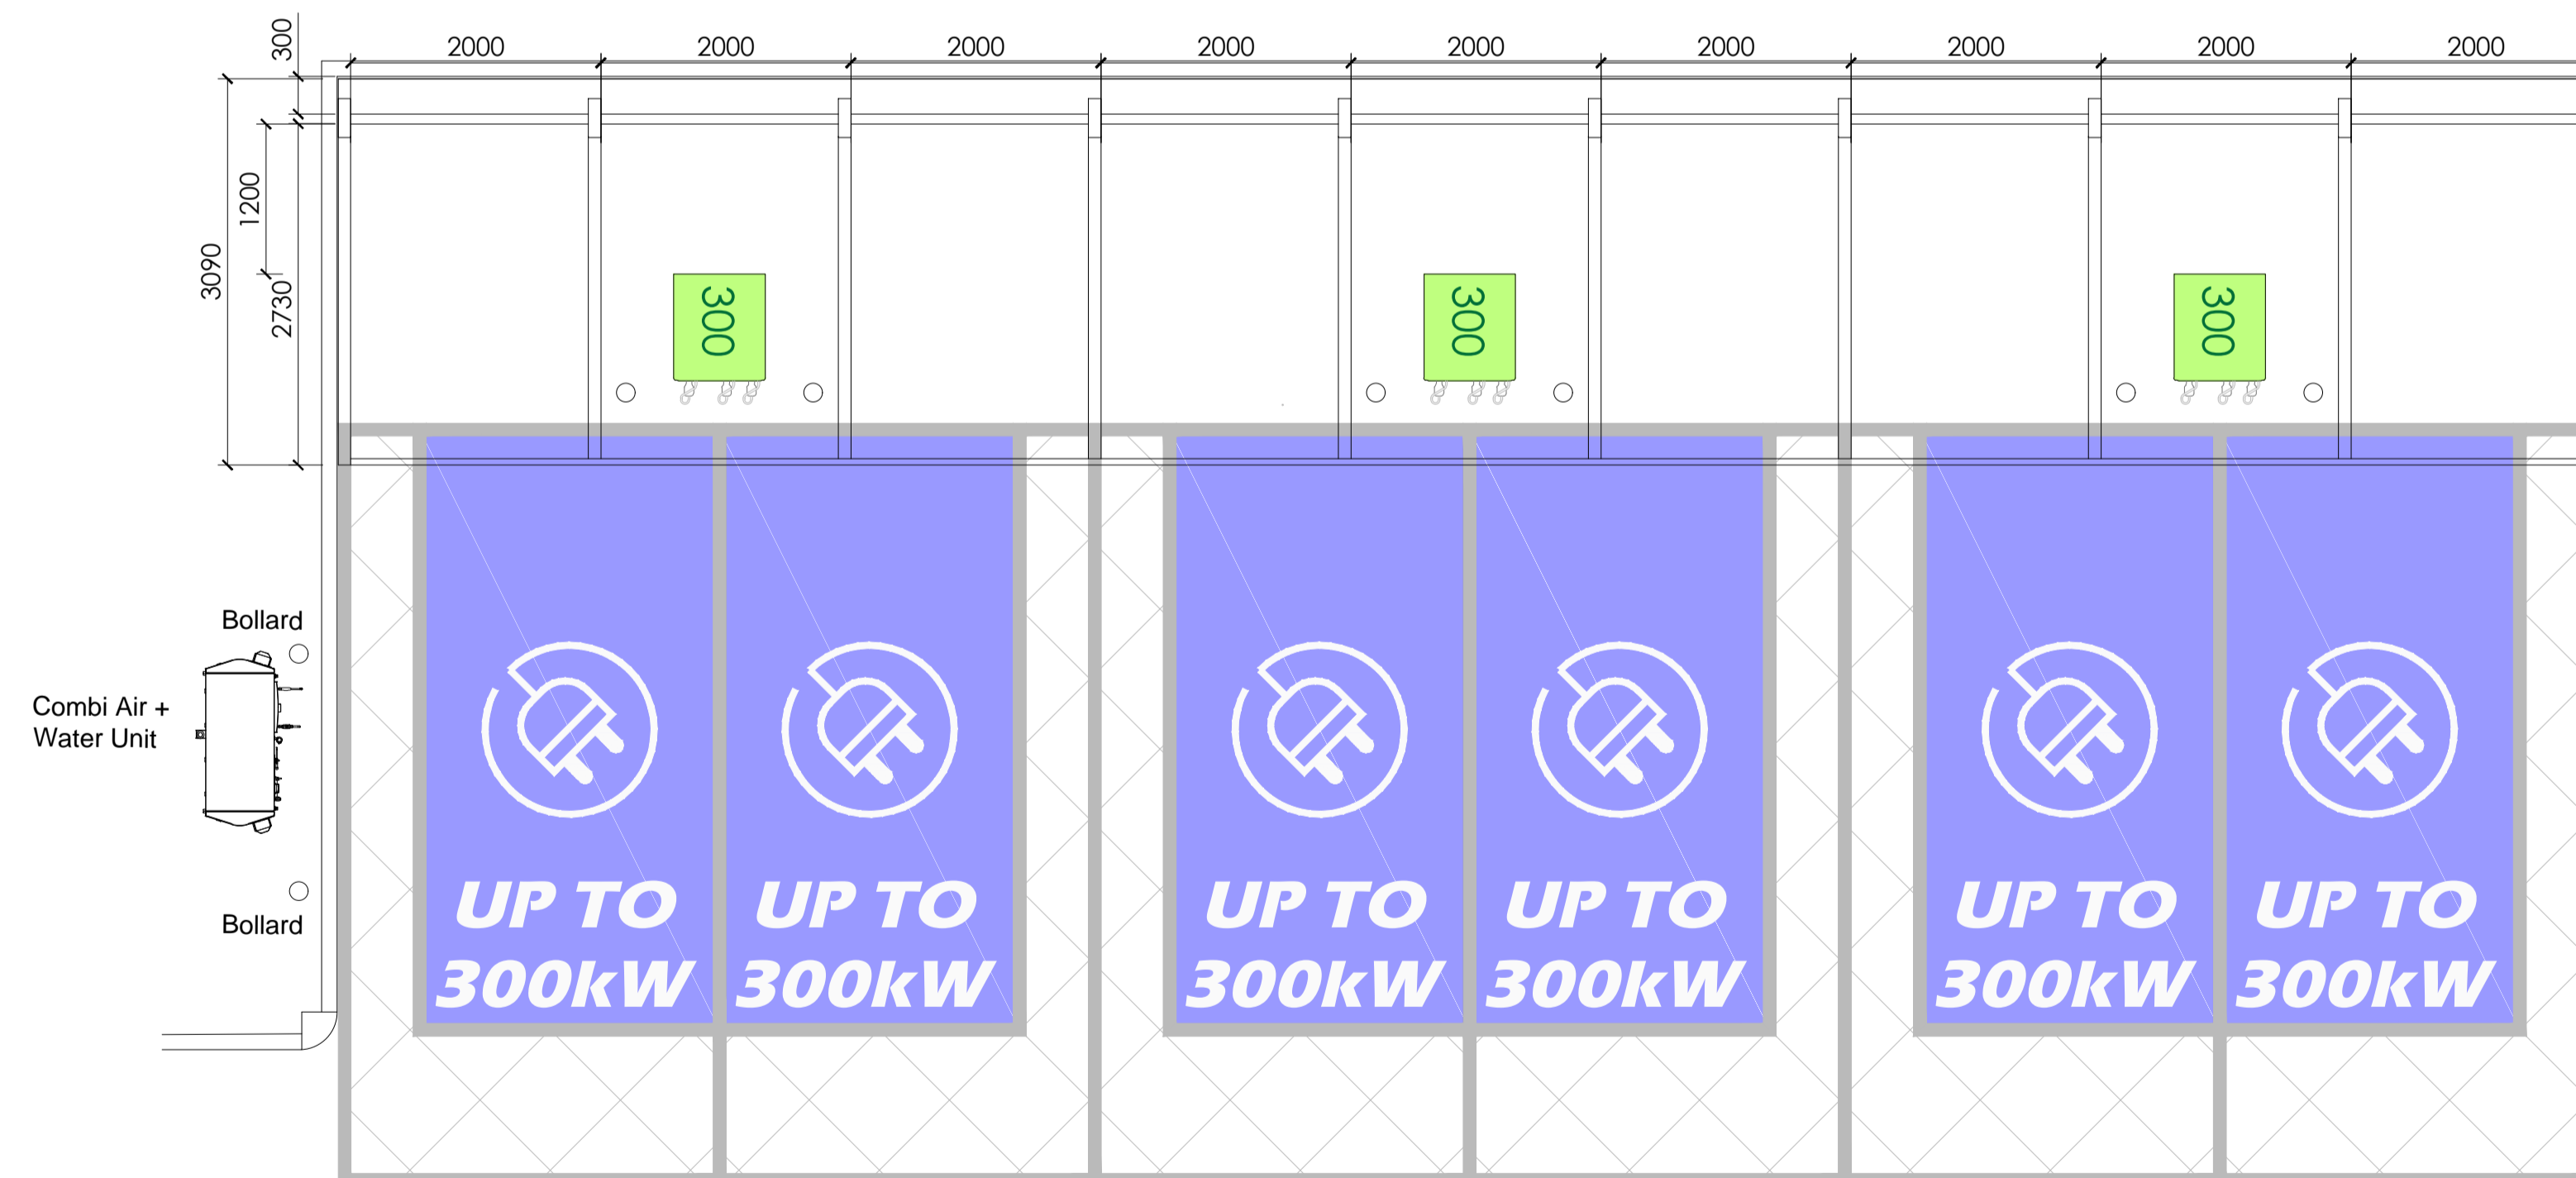

EV Bays - Plan View

EV Bay & Canopy - Plan & Elevations
Scale 1:50



rev	date	by	description
-	08/11/23	AF	Drawing created.
CLIENT			
mfg <small>motor fuel group</small>		10 Bricker Road St Albans, Hertfordshire AL1 3JX	
PROJECT LOCATION			
Sleaford Service Station Farnham Road Sleaford, GU35 0QP			
DRAWING			
EV Bay & Canopy - Plan & Elevations			
<small>The Cart Shed, Amberley Court, Amberley Lane, Millford, Surrey, GU8 5EB, United Kingdom Tel: +44 (0)1483 424704 Email: enquires@wyethprojects.com © This drawing is the copyright of WYETH PROJECTS SERVICES LTD.</small>			
Date:	November 2023	Drawn By:	AF
Scale:	1:500	Dwg No.:	WPS-MFG-2061-P-06
		original plot size	A1
		Rev:	~

PLANNING