

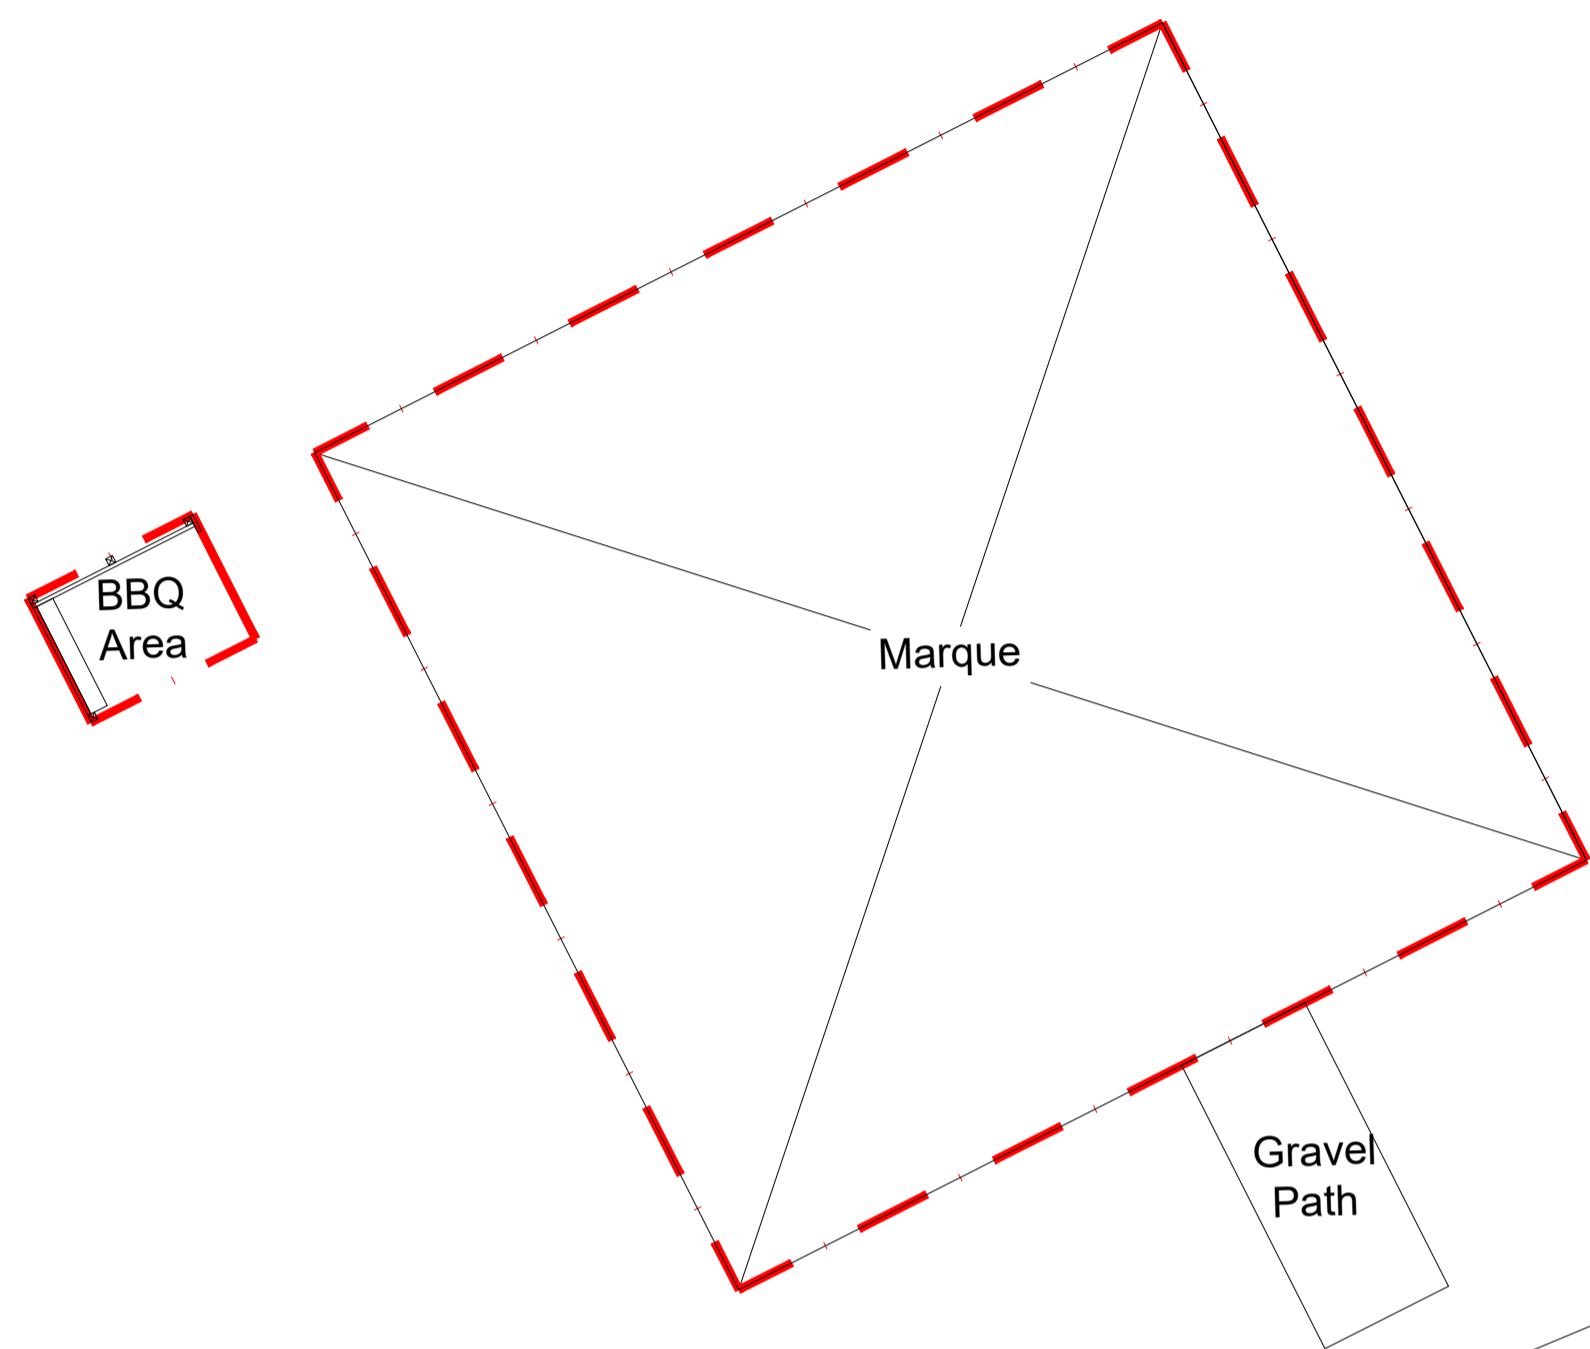
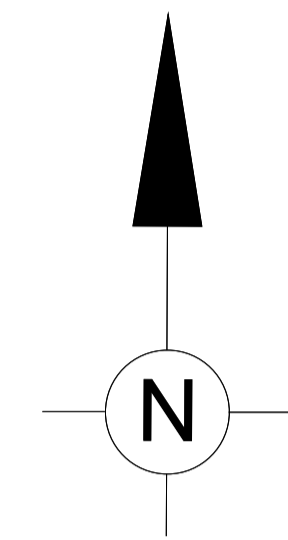


PRIOR TO THE COMMENCEMENT OF ANY WORKS, THE BUILDER IS TO CHECK AND/OR DETERMINE ALL CONSTRUCTION DETAILS, INCLUDING CHECKING EXISTING SITE LEVELS AND DIMENSIONS. THE DRAWING IS TO BE READ IN CONJUNCTION WITH ALL OTHER PROJECT DRAWINGS, CONSTRUCTION NOTES AND/OR PROJECT SPECIFICATION. ALL DISCREPANCIES SHOULD BE REPORTED IMMEDIATELY.

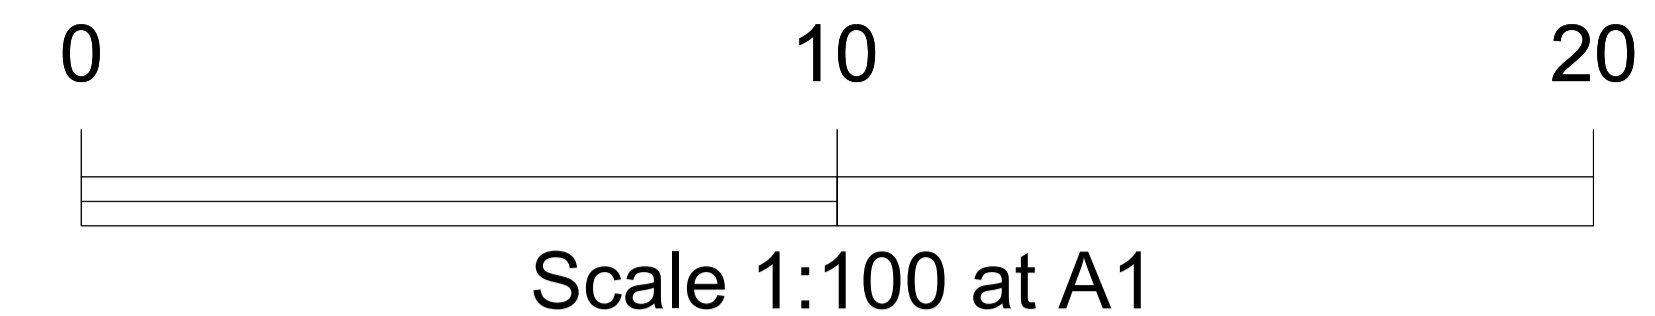

Gate
Gate
Gate
Access to Overflow Parking

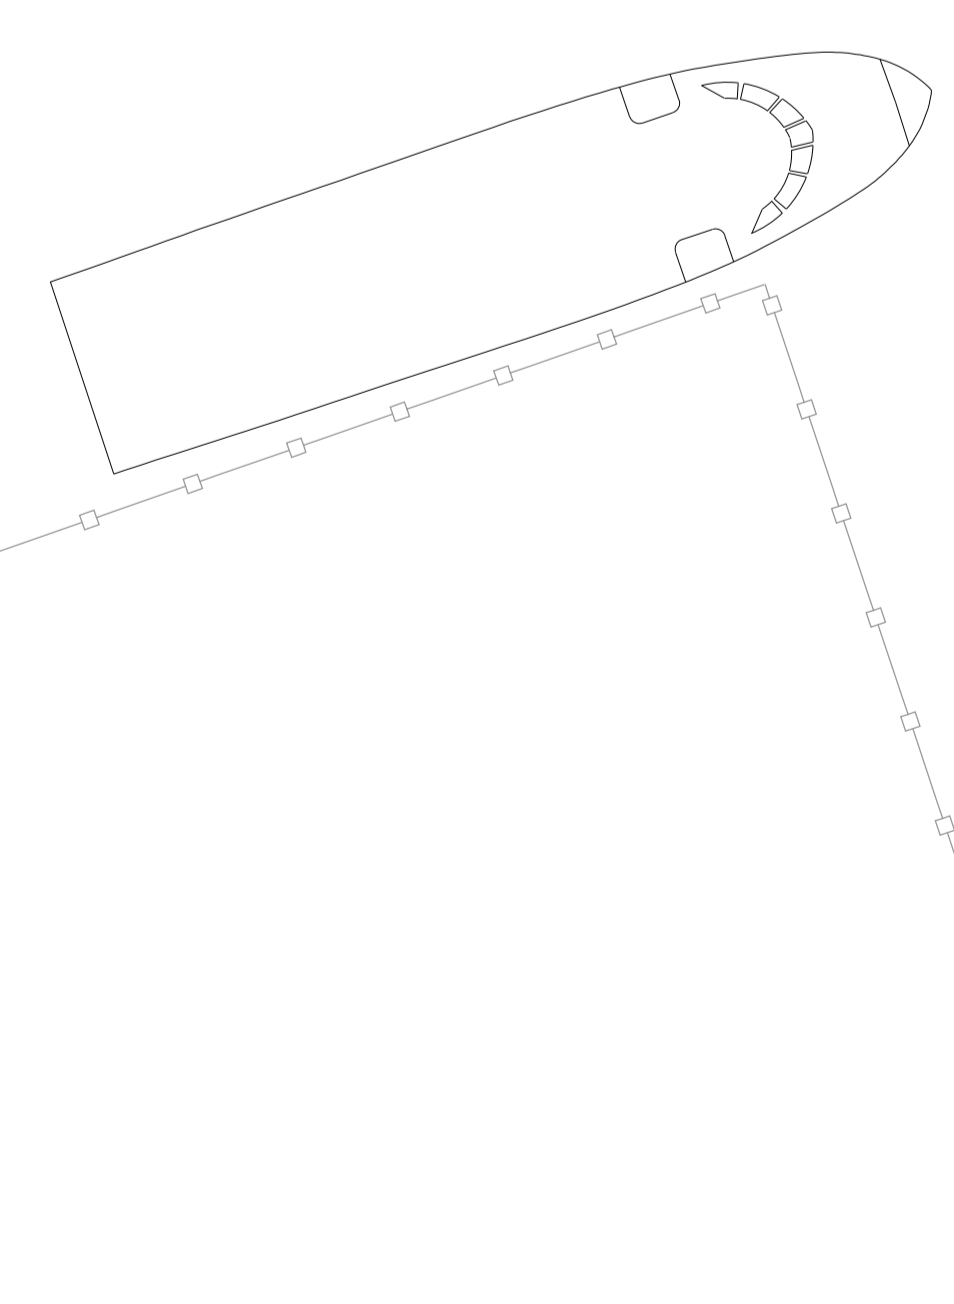

The Departure Lounge Cafe
Building 05

W.C.
Block

BRANT Self Storage
Building 01

PARKING

Revision	Date	Description	By



40 Lulworth Close, Farnborough, Hampshire GU14 8TR
t:07725 917507 www.gtfcadservices.co.uk egtfcad@gmail.com



Project Title
Basingstoke Road
Alton
GU34 4BH

Drawing Title
The Departure Lounge Cafe
Proposed General Arrangement
Part Site Plan

Scale	Date	Drawn By
1:100@A1	09.01.24	GTF

CAD Reference
C:\DEPART\Alton\GTF-DEPART-X-GA-001.dwg

Drawing Number
GTF-DEPART\TDLCP\GA\004 ● A

THIS DRAWING IS THE COPYRIGHT OF THE CLIENT NAMED AND MUST NOT BE USED IN CONJUNCTION WITH ANY OTHER PROJECT WITHOUT WRITTEN CONSENT