



PRIOR TO THE COMMENCEMENT OF ANY WORKS, THE BUILDER IS TO CHECK AND/OR DETERMINE ALL CONSTRUCTION DETAILS, INCLUDING CHECKING EXISTING SITE LEVELS AND DIMENSIONS. THE DRAWING IS TO BE READ IN CONJUNCTION WITH ALL OTHER PROJECT DRAWINGS, CONSTRUCTION NOTES AND/OR PROJECT SPECIFICATION. ALL DISCREPANCIES SHOULD BE REPORTED IMMEDIATELY.

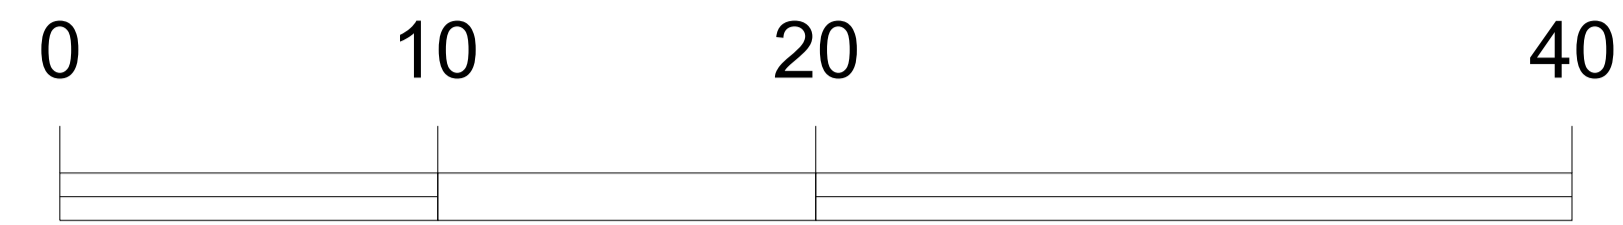

Scale 1:200 at A1

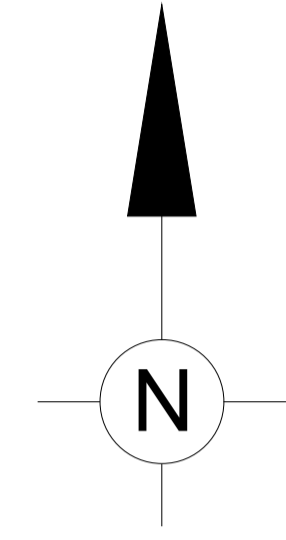

Revision	Date	Description	By



40 Lulworth Close, Farnborough, Hampshire GU14 8TR
t:07725 917507 www.gtfcadservices.co.uk e:gtfcaad@ymail.com

Client



Project Title

Basingstoke Road
Alton
GU34 4BH

Drawing Title
The Departure Lounge Cafe
Proposed General Arrangement
Part Site Plan

Scale 1:200@A1 Date 09.01.24 Drawn By GTF

CAD Reference C:\DEPART\Alton\GTF-DEPART-X-GA-001.dwg

Drawing Number GTF-DEPART\TDLCP\GA\006 • A

- Preliminary
- For Approval
- Construction
- For Information
- Tender
- As Built

THIS DRAWING IS THE COPYRIGHT OF THE CLIENT NAMED AND MUST NOT BE USED IN CONJUNCTION WITH ANY OTHER PROJECT WITHOUT WRITTEN CONSENT