

 



PRIOR TO THE COMMENCEMENT OF ANY WORKS, THE BUILDER IS TO CHECK AND/OR DETERMINE ALL CONSTRUCTION DETAILS, INCLUDING CHECKING EXISTING SITE LEVELS AND DIMENSIONS. THE DRAWING IS TO BE READ IN CONJUNCTION WITH ALL OTHER PROJECT DRAWINGS, CONSTRUCTION NOTES AND/OR PROJECT SPECIFICATION. ALL DISCREPANCIES SHOULD BE REPORTED IMMEDIATELY.

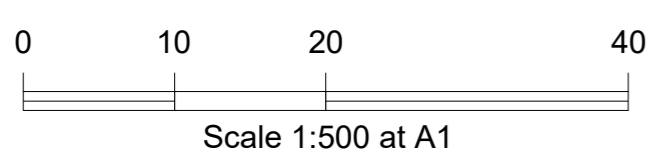

Revision	Date	Description	By

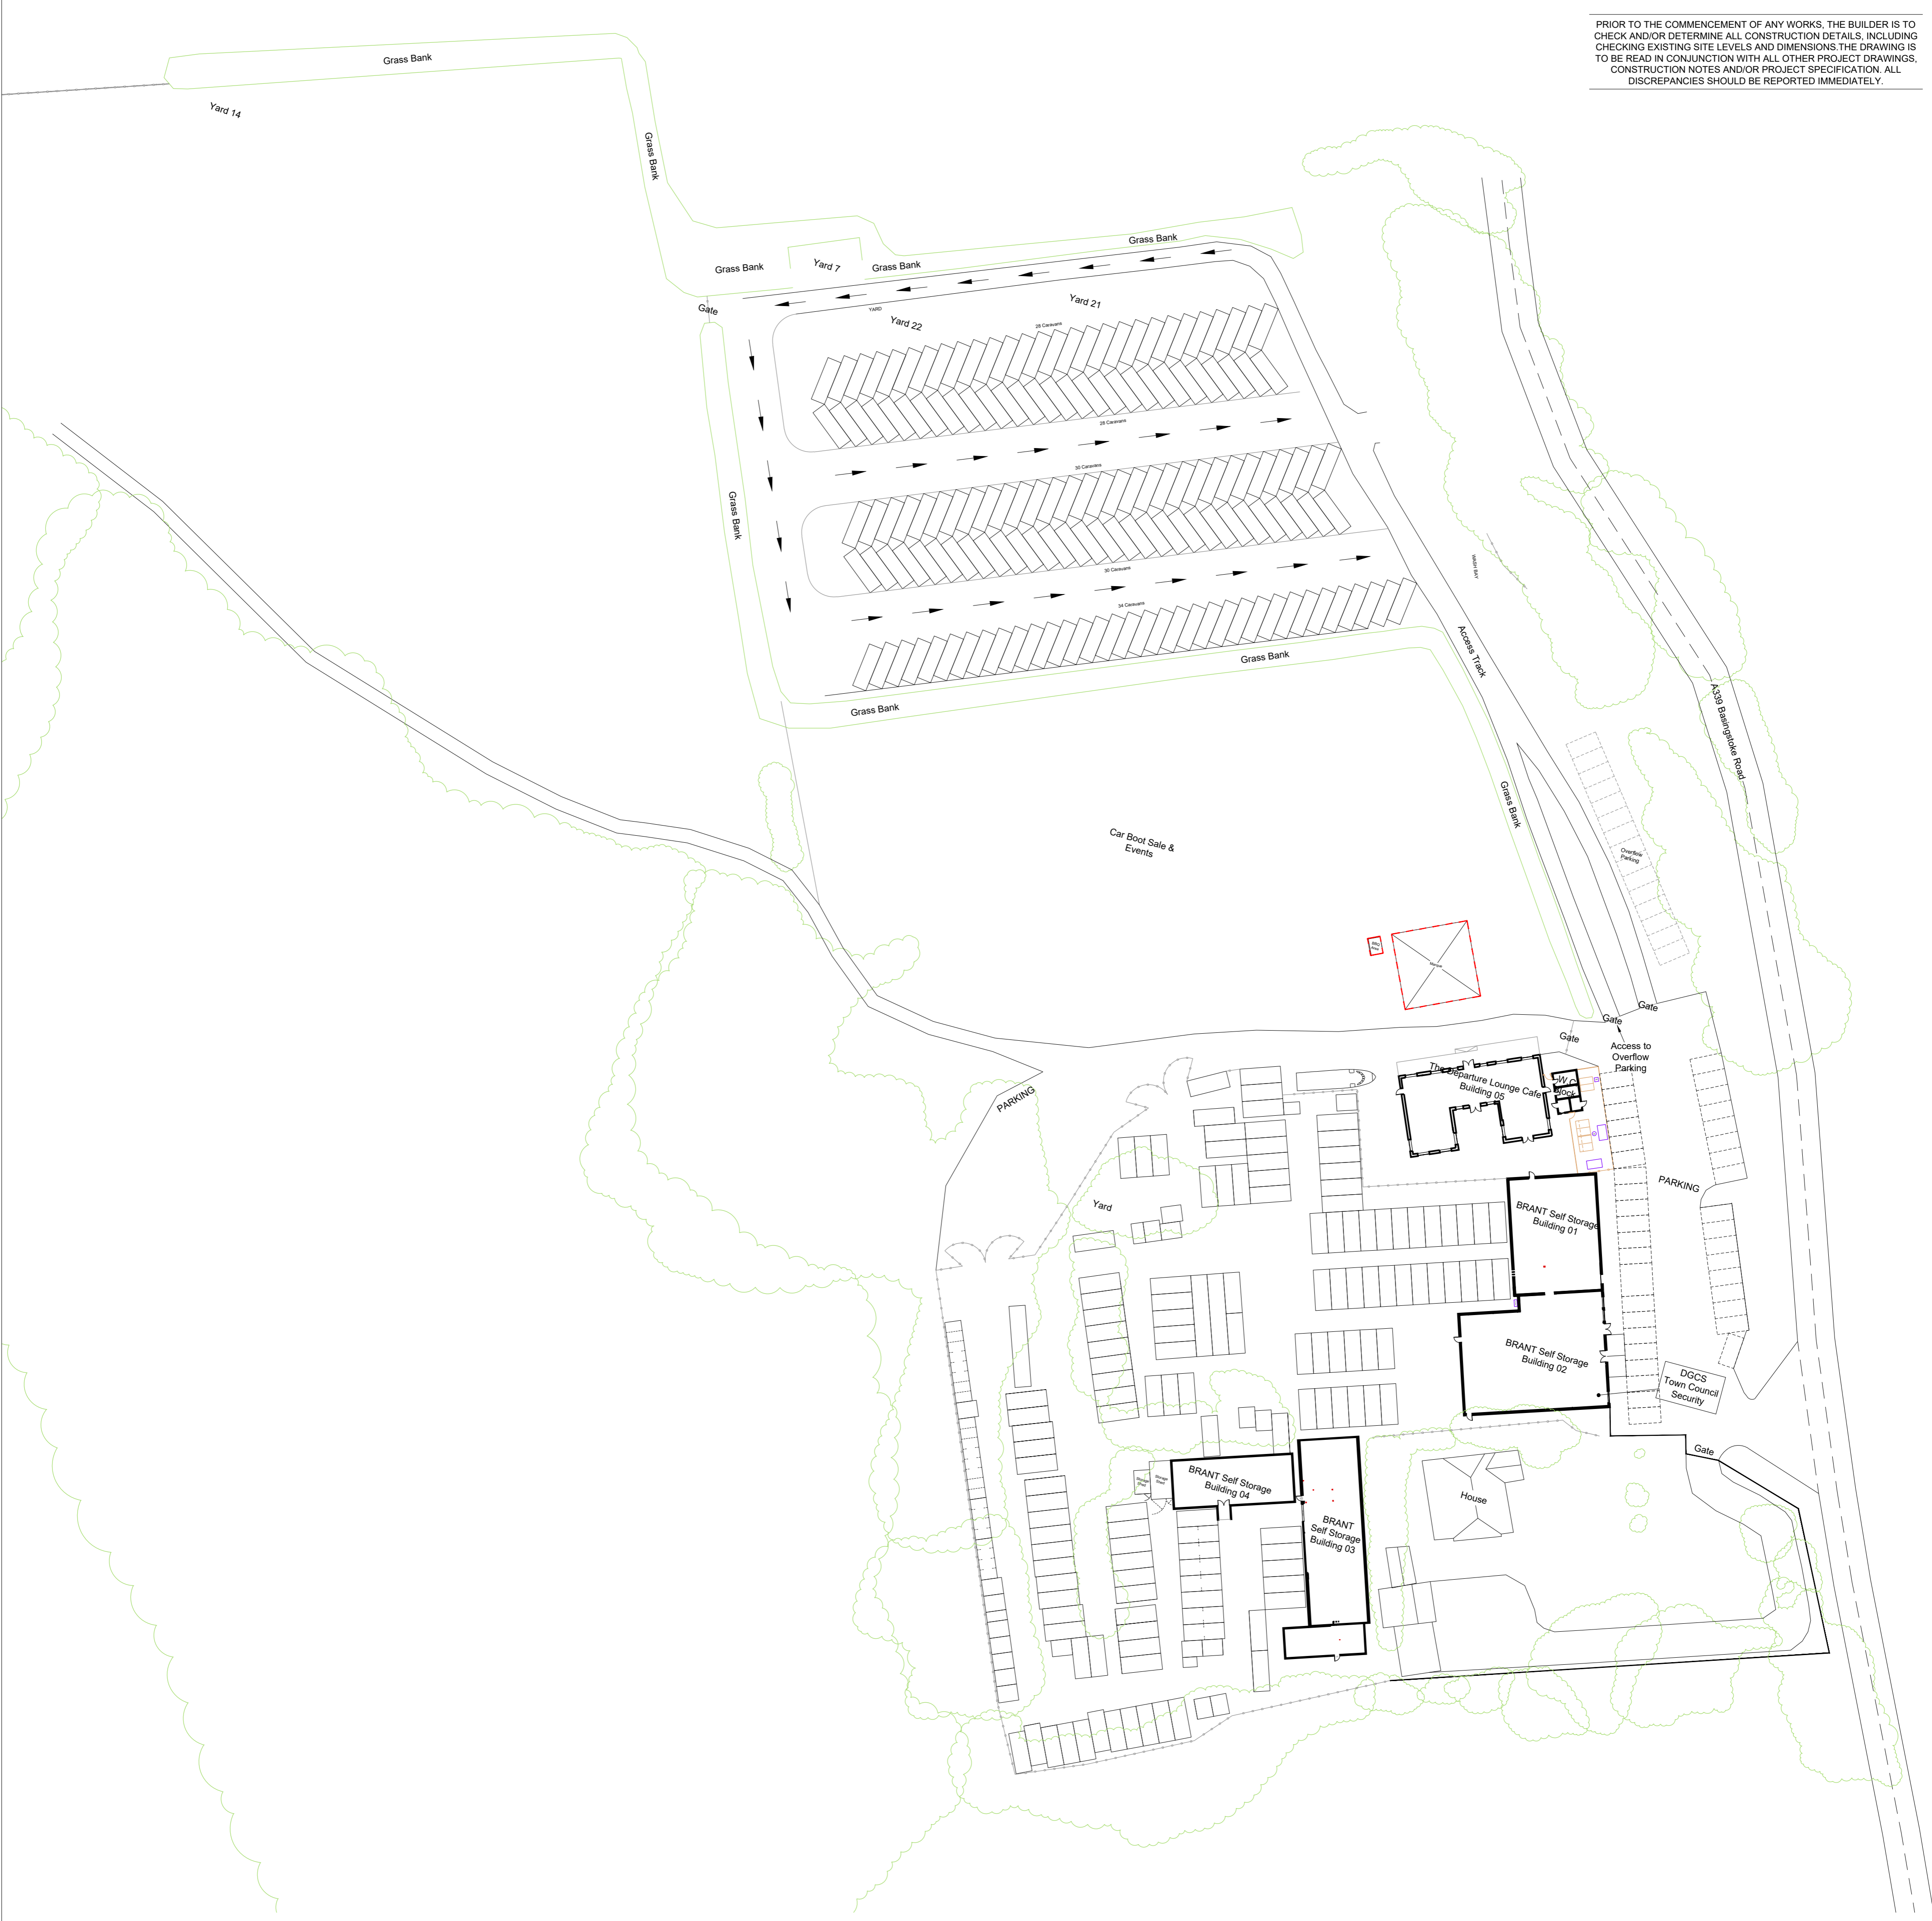

40 Luworth Close, Farnborough, Hampshire GU14 8TR  
t:07725 917507 www.gtfcadservices.co.uk e:gtfcaad@gmail.com

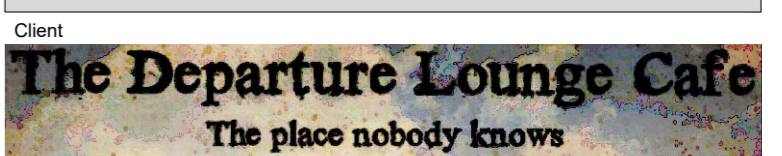

Client  
**Basingstoke Road**  
Alton  
GU34 4BH

Drawing Title  
**Proposed**  
**Complete Site Plan**

Scale 1:500@A1 Date 07.12.23 Drawn By GTF  
CAD Reference C:\DEPART\GTF-DEPART\TDLC-X-GA-001.dwg

Drawing Number GTF\DEPART\TDLC\IP\GA\003 • -

- Preliminary
- For Information
- For Approval
- Tender
- Construction
- As Built

THIS DRAWING IS THE COPYRIGHT OF THE CLIENT NAMED AND MUST NOT BE USED IN CONJUNCTION WITH ANY OTHER PROJECT WITHOUT WRITTEN CONSENT