




PRIOR TO THE COMMENCEMENT OF ANY WORKS, THE BUILDER IS TO CHECK AND/OR DETERMINE ALL CONSTRUCTION DETAILS, INCLUDING CHECKING EXISTING SITE LEVELS AND DIMENSIONS. THE DRAWING IS TO BE READ IN CONJUNCTION WITH ALL OTHER PROJECT DRAWINGS, CONSTRUCTION NOTES AND/OR PROJECT SPECIFICATION. ALL DISCREPANCIES SHOULD BE REPORTED IMMEDIATELY.

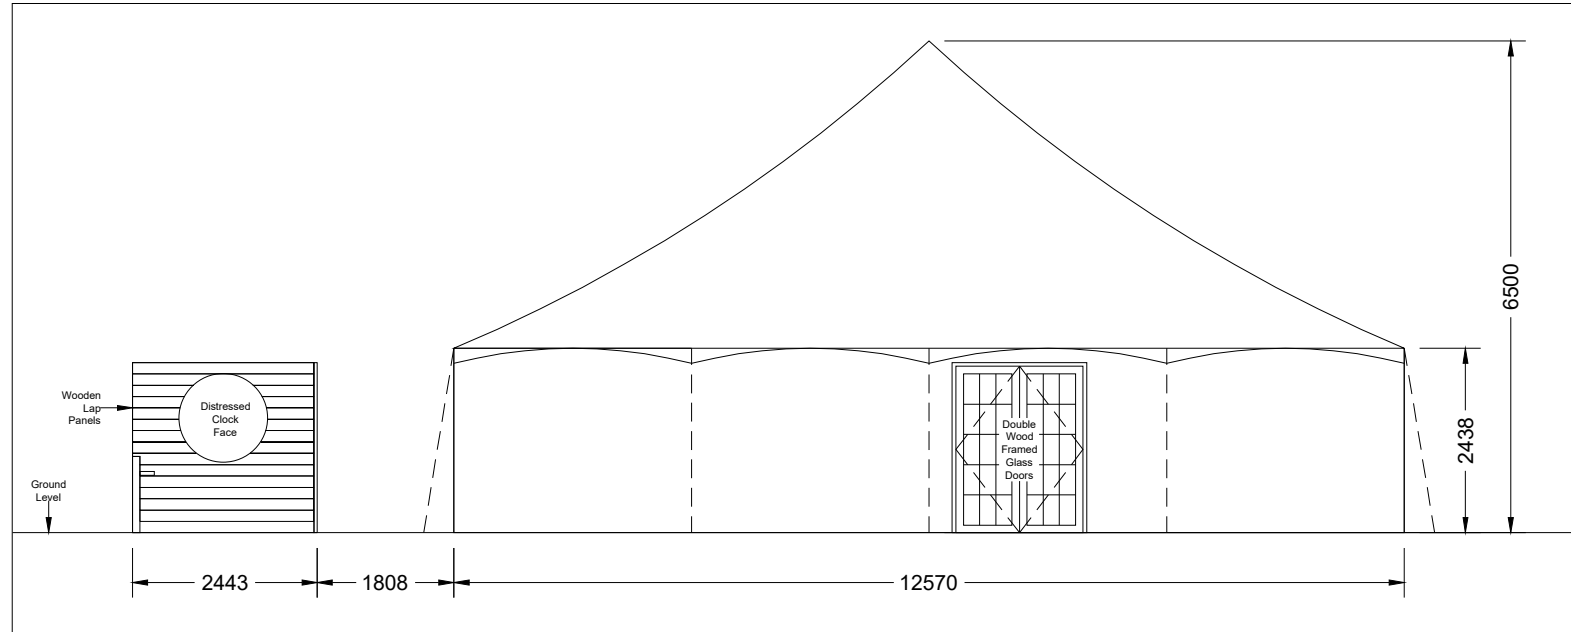

Front Elevation

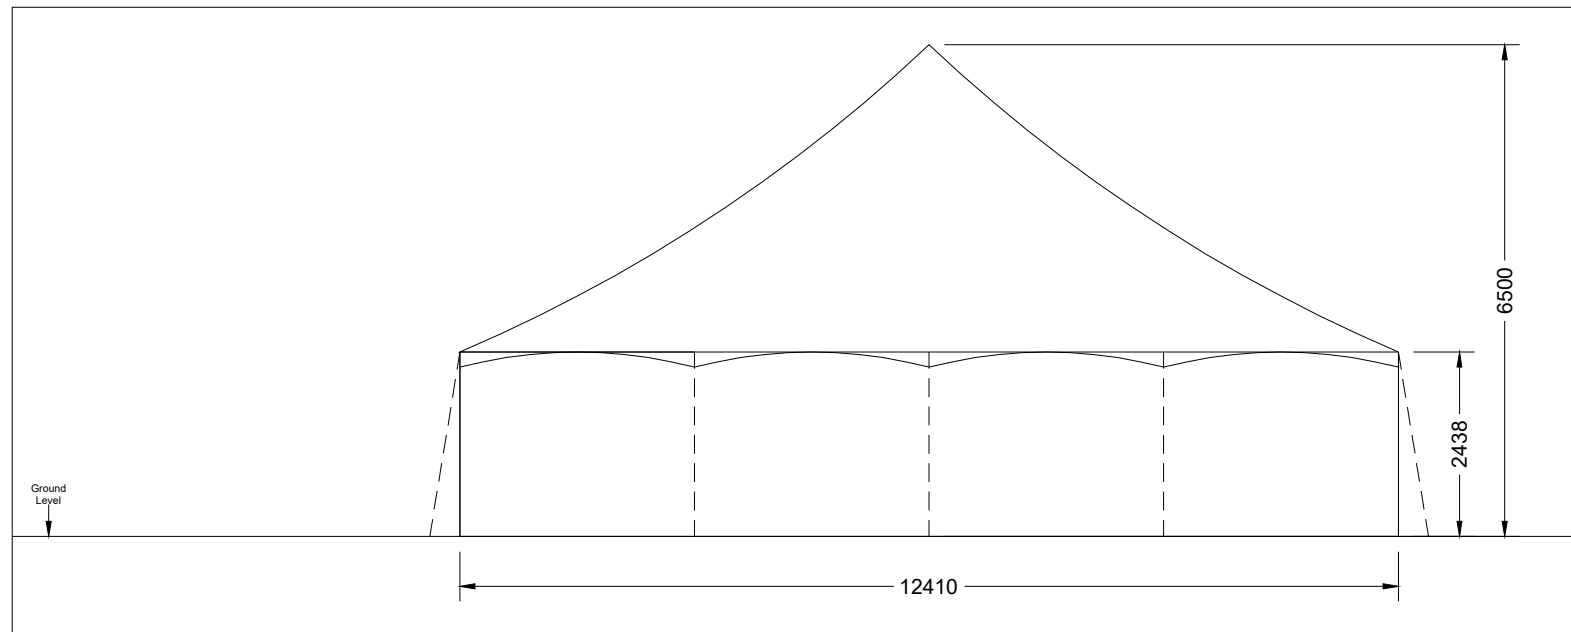

Side Elevation

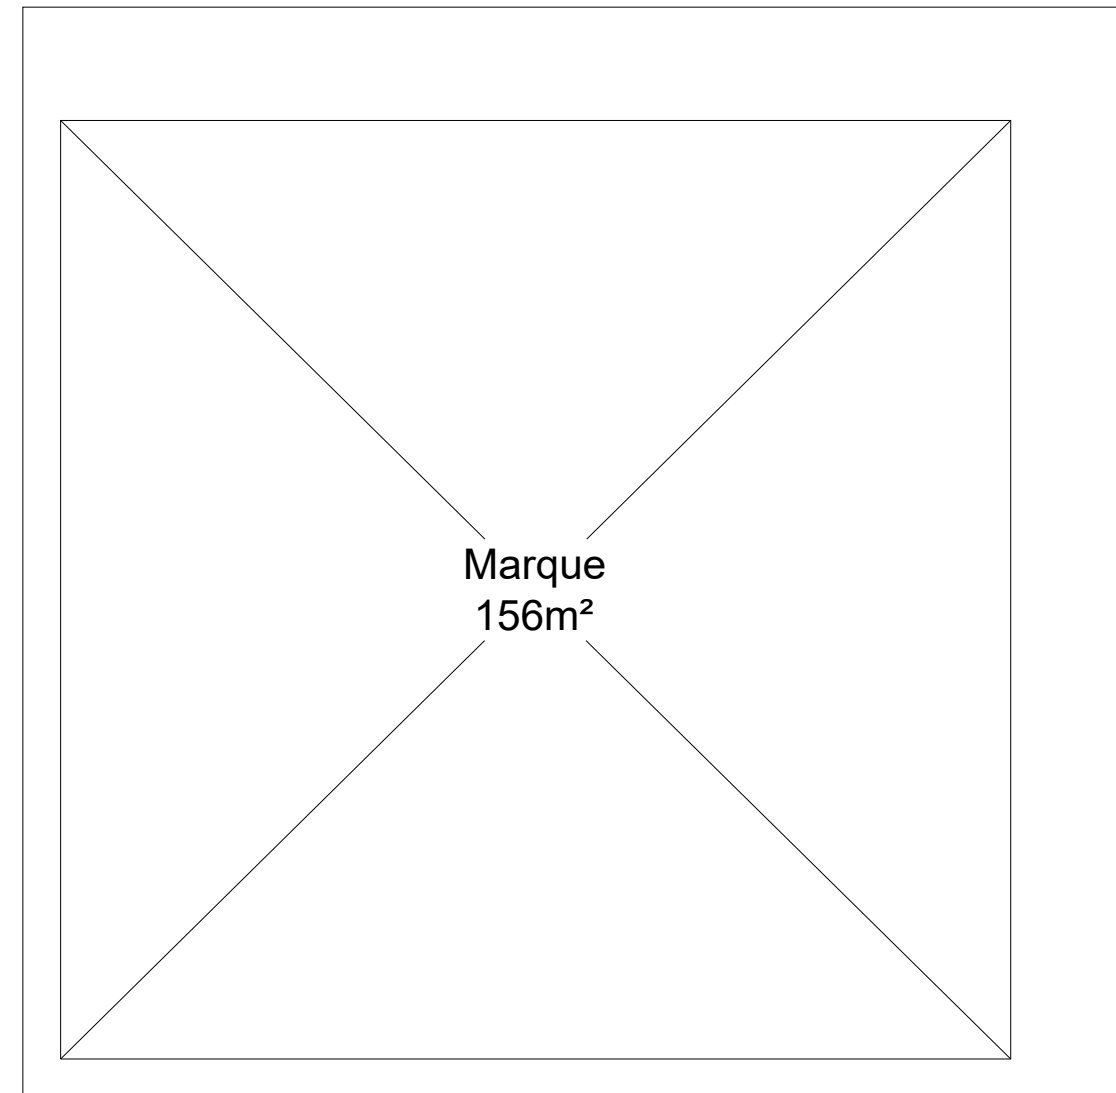

Plan

Revision	Date	Description	By



40 Lutworth Close, Farnborough, Hampshire GU14 8TR
t:07725 917507 www.gtfadservices.co.uk e:gtfcaad@gmail.com



Client
The Departure Lounge Cafe
The place nobody knows

Project Title
Basingstoke Road
Alton
GU34 4BH

Drawing Title
The Departure Lounge Cafe
Proposed Elevations & Plan
Marquee Area

Scale: 1:100@A3 Date: 18.01.24 Drawn By: GTF
CAD Reference: C:\DEPART\Alton\GTF-DEPART-X-GA-001.dwg

Drawing Number: GTF\DEPART\GA\005 Revision: A

- Preliminary
- For Information
- For Approval
- Tender
- Construction
- As Built

THIS DRAWING IS THE COPYRIGHT OF THE CLIENT NAMED AND MUST NOT BE USED IN CONJUNCTION WITH ANY OTHER PROJECT WITHOUT WRITTEN CONSENT