



Ordnance Survey, (c) Crown Copyright 2024.
All rights reserved. Licence number 100022432

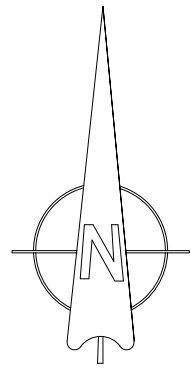

Location plan

scale 1:1250

 


**Proposed
single
storey rear
extension**
(to replace
existing
conservatory)

Site plan

scale 1:500

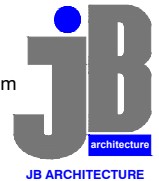

For MR & MRS MAYS	Title SITE & LOCATION PLANS	Office Tel: 01243 933732				
Project PROPOSED EXTENSIONS AT 25 FINCHDEAN ROAD, ROWLANDS CASTLE, PO9 6DA	Date JAN 2024	Drawn JB		Scale As shown @ A3	Checked -	Email: admin@jb-architecturedesign.com
Job Number PL.767.24	Drawing Number -01	Revision A		Web: www.jb-architecturedesign.com		