
 


ReQuestAPlan
Map number: TQRQM23342122439476

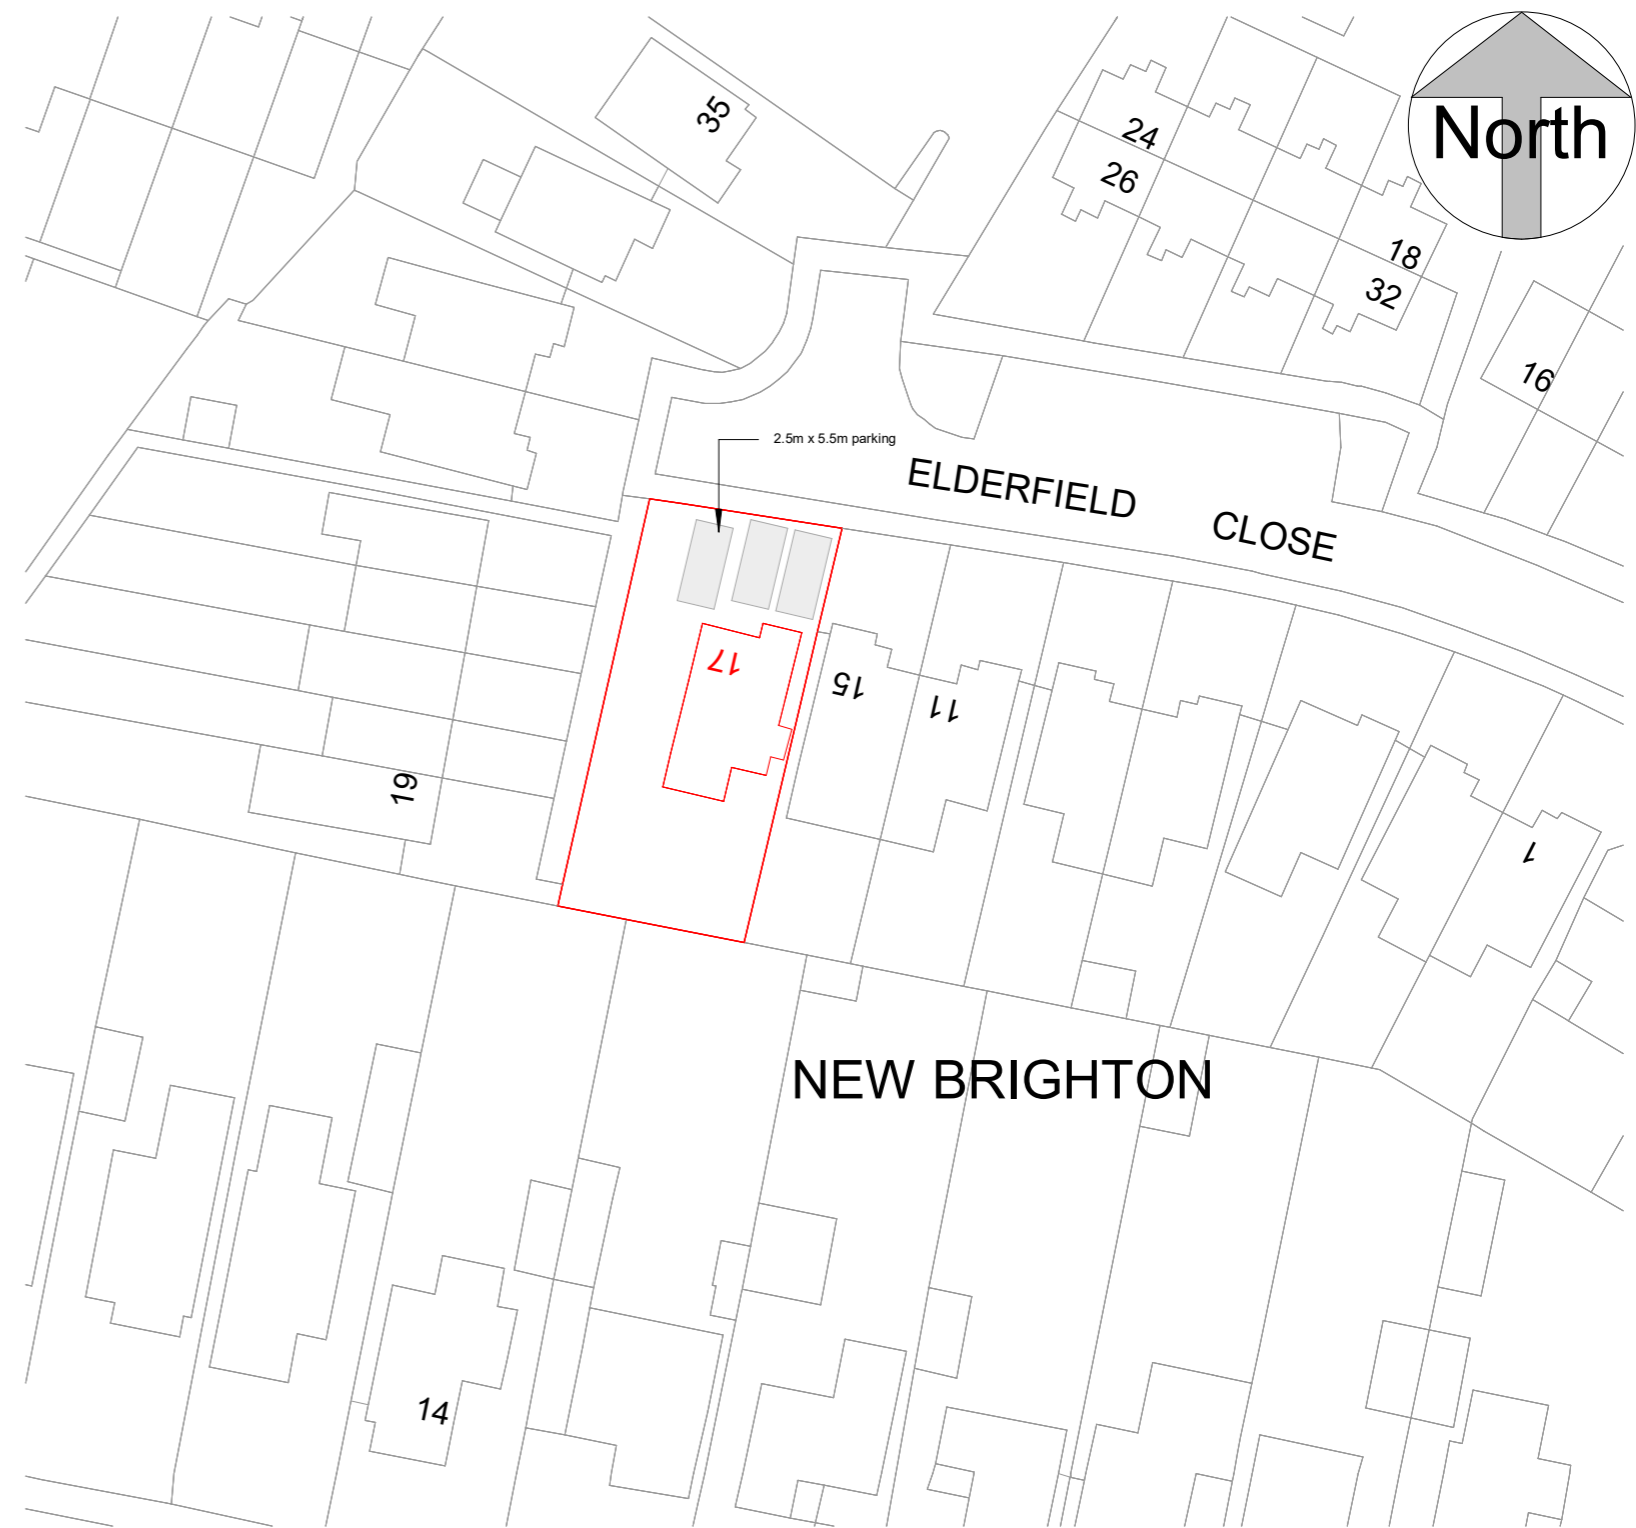


ReQuestAPlan
Map number: TQRQM23342122439476
Title: 17 Elderfield Close, PO10 7QW
Map Produced for: Parkers Design
© Crown copyright and database rights 2023 OS 100042766

Location Plan

1:1250

Block Plan

1:500

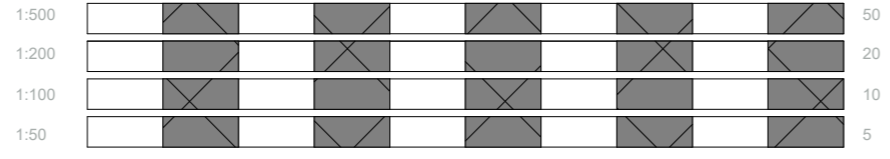

All measurement to be checked on site prior to any comment

Parkers Design Limited - The Studio @ 90, PO9 2PR

www.pexd.co.uk - info@parkersdesign.com - 07776 008822

PROJECT	17 Elderfield Close PO10 7QW		CLIENT	Brooks	
SHEET	Site Plan		Date	Issue Date	Scale (@ A3) As indicated
			Drawn by	SW	DRAWING NUMBER
			Checked by	SR	P 0
					REV