


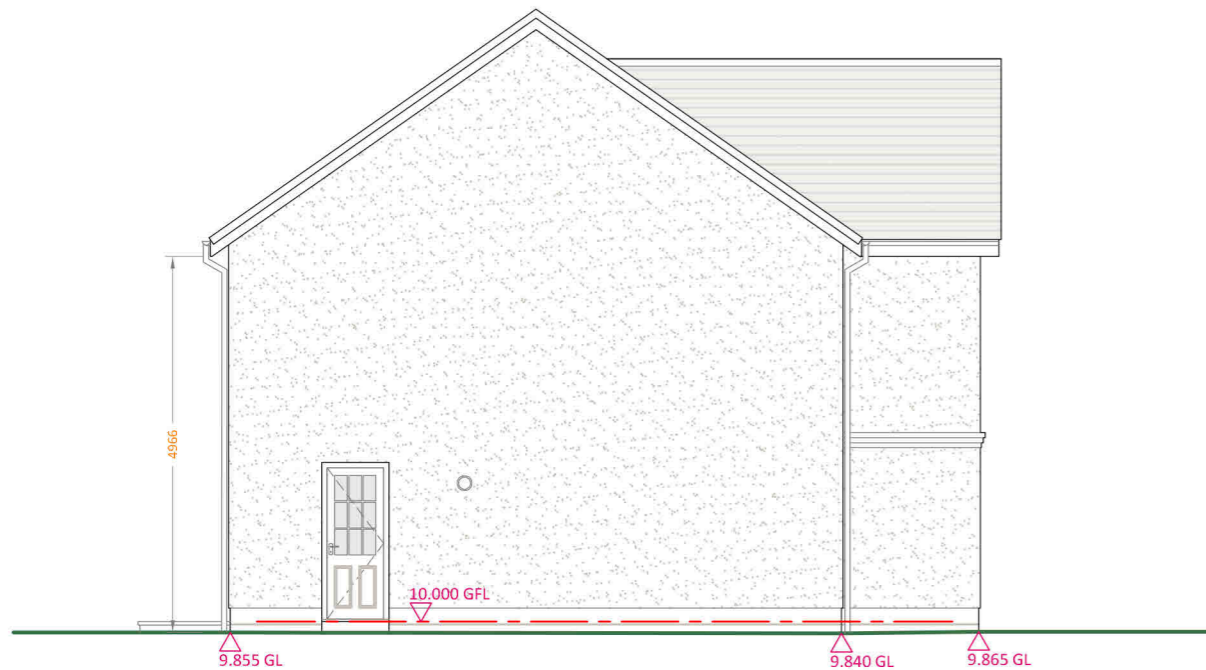

Existing East Elevation
scale 1:100



Existing North Elevation
scale 1:100



Existing West Elevation
scale 1:100

EXISTING FINISHES :

ROOF:
GREY FLAT ROOF TILES: REDLAND MOCKBOND RICHMOND 10
WHITE uPVC SOFFIT & FACIAS

DRAINAGE:
BLACK uPVC GUTTERS & DOWNPIPES

WINDOWS & DOORS:
WHITE uPVC DOUBLE GLAZED UNITS

WALLS:
FYFESTONE BASECOURSE: SPLIT FACE GREY PEARL P3; DRY DASH
HARLED RENDER TO WALLS : NORDIC ON WHITE BACKING

GENERAL NOTES

ALL ELECTRICAL WORK TO BE CARRIED OUT IN STRICT ACCORDANCE WITH THE LATEST I.E.E REGULATIONS AND TO COMPLY WITH THE 18TH EDITION OF THE BS 7671: 2018 'THE REQUIREMENTS FOR ELECTRICAL INSTALLATIONS'.

ANY DISCREPANCIES OR QUERIES REGARDING ANY PART OF THE WORKS TO BE DISCUSSED PRIOR TO ANY AFFECTED WORK BEING CARRIED OUT.

WHILST THE HIGHLIGHTED AREAS ARE INDICATIONS OF SERVICES BELOW GROUND THERE MAY BE OTHERS OUT WITH. THEREFORE ALL EXCAVATIONS SHOULD INCORPORATE EXTREME CARE AND DILIGENCE.

DRAWINGS TO BE READ AND UNDERSTOOD PRIOR TO WORK COMMENCING.FIGURED DIMENSIONS TO TAKE PREFERENCE OVER SCALED DIMENSIONS. ALL DIMENSIONS AND LEVELS TO BE CHECKED ON SITE. EXISTING DRAINAGE AND SERVICES POSITIONS TO BE CONFIRMED ON SITE.ANY DISCREPANCIES TO BE REPORTED BACK TO ARCHITECT.

CUSTOMER APPROVAL		
SALES ADVISER		
SALES MANAGER		
APPROVAL	DATE	SIGNATURE

No.	REVISION	DRAWN BY	CHECKED BY	DATE
2	ISSUED FOR PLANNING & WARRANT APPROVAL	Z.URQUHART		06/02/2024
1	ISSUED TO CUSTOMER FOR APPROVAL	Z.URQUHART		30/01/2024
0	ISSUED TO SALES FOR APPROVAL	Z.URQUHART		23/01/2024

CUSTOMER:
MR & MRS C. WHEATON
35 CORSE DRIVE
BRIDGE OF DON
ABERDEEN
AB23 8LN

PROJECT:
PROPOSED EXTENSION

THISTLE CONTRACT NO: **41349**



THISTLE HOUSE, WOODSIDE ROAD
BRIDGE OF DON, ABERDEEN, AB23 8EF
TEL: 01224 706555 WWW.THISTLE.GROUP

DATE	JANUARY '24	DRAWING NO:	102
SCALE	1:100		

