


PROPOSED REPLACEMENT OF OIL BOILER  
WITH AIR SOURCE HEAT PUMP

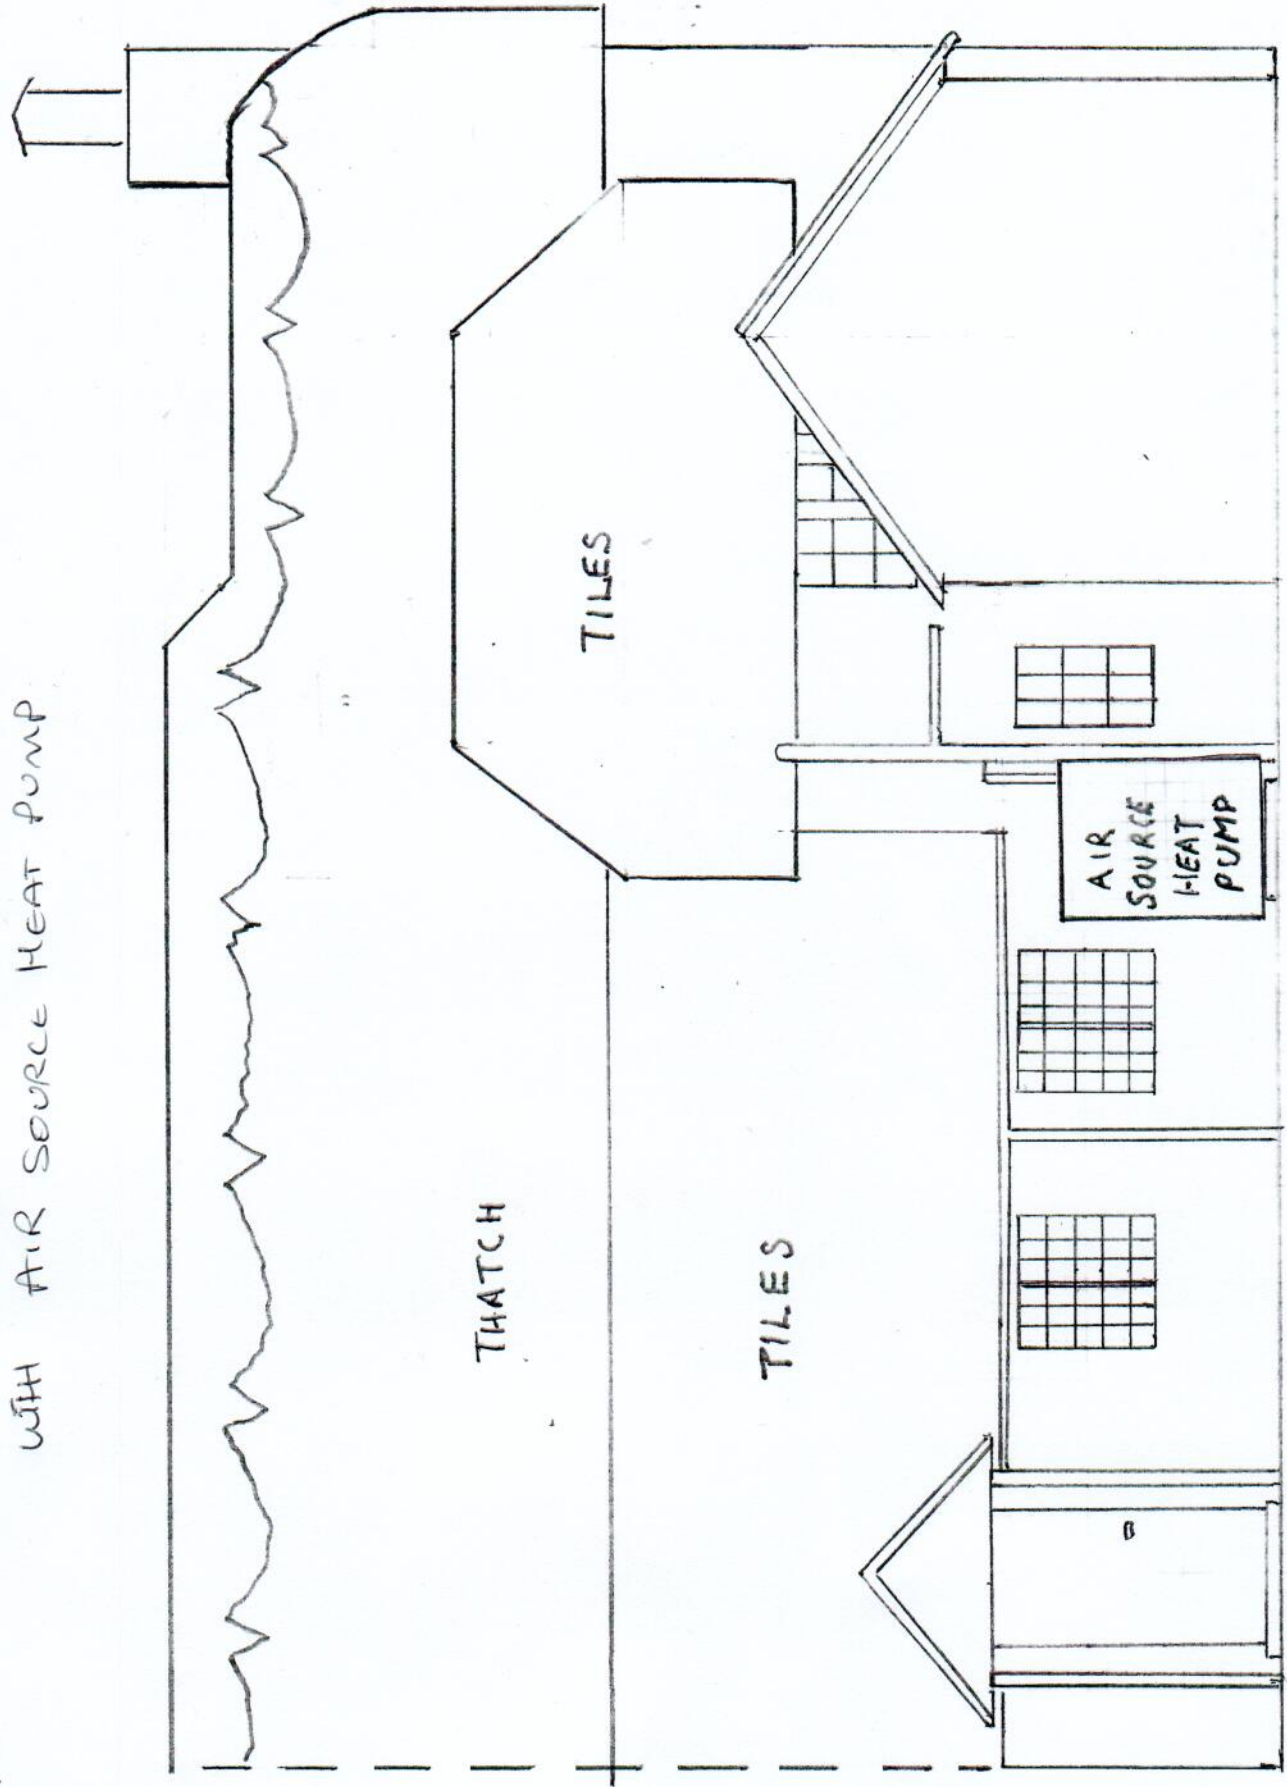

SCALE 1:50      WEST ELEVATION