



POSITION OF CURRENT OIL BOILER

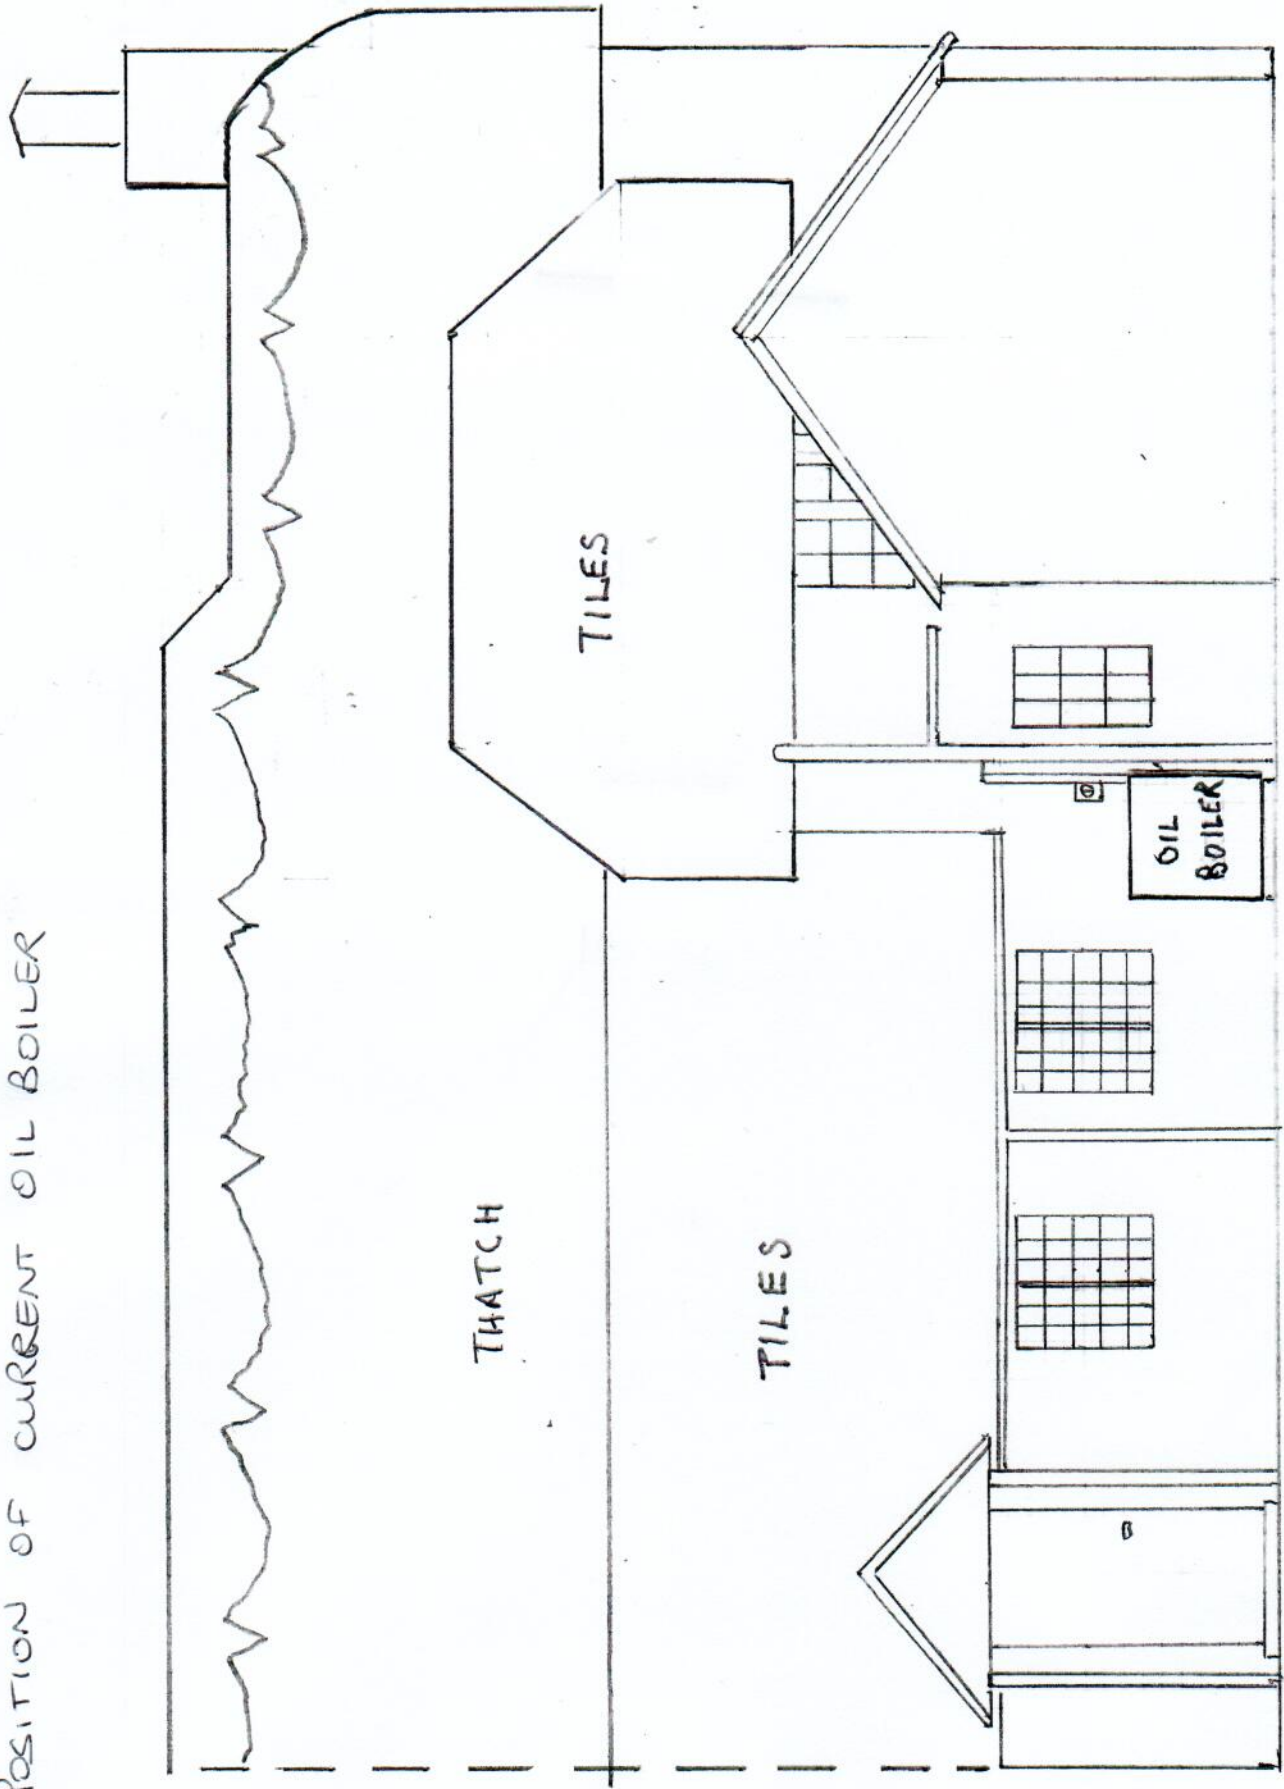

METRES

 

SCALE 1:50

WEST ELEVATION