



FRONT ELEVATION AS PROPOSED

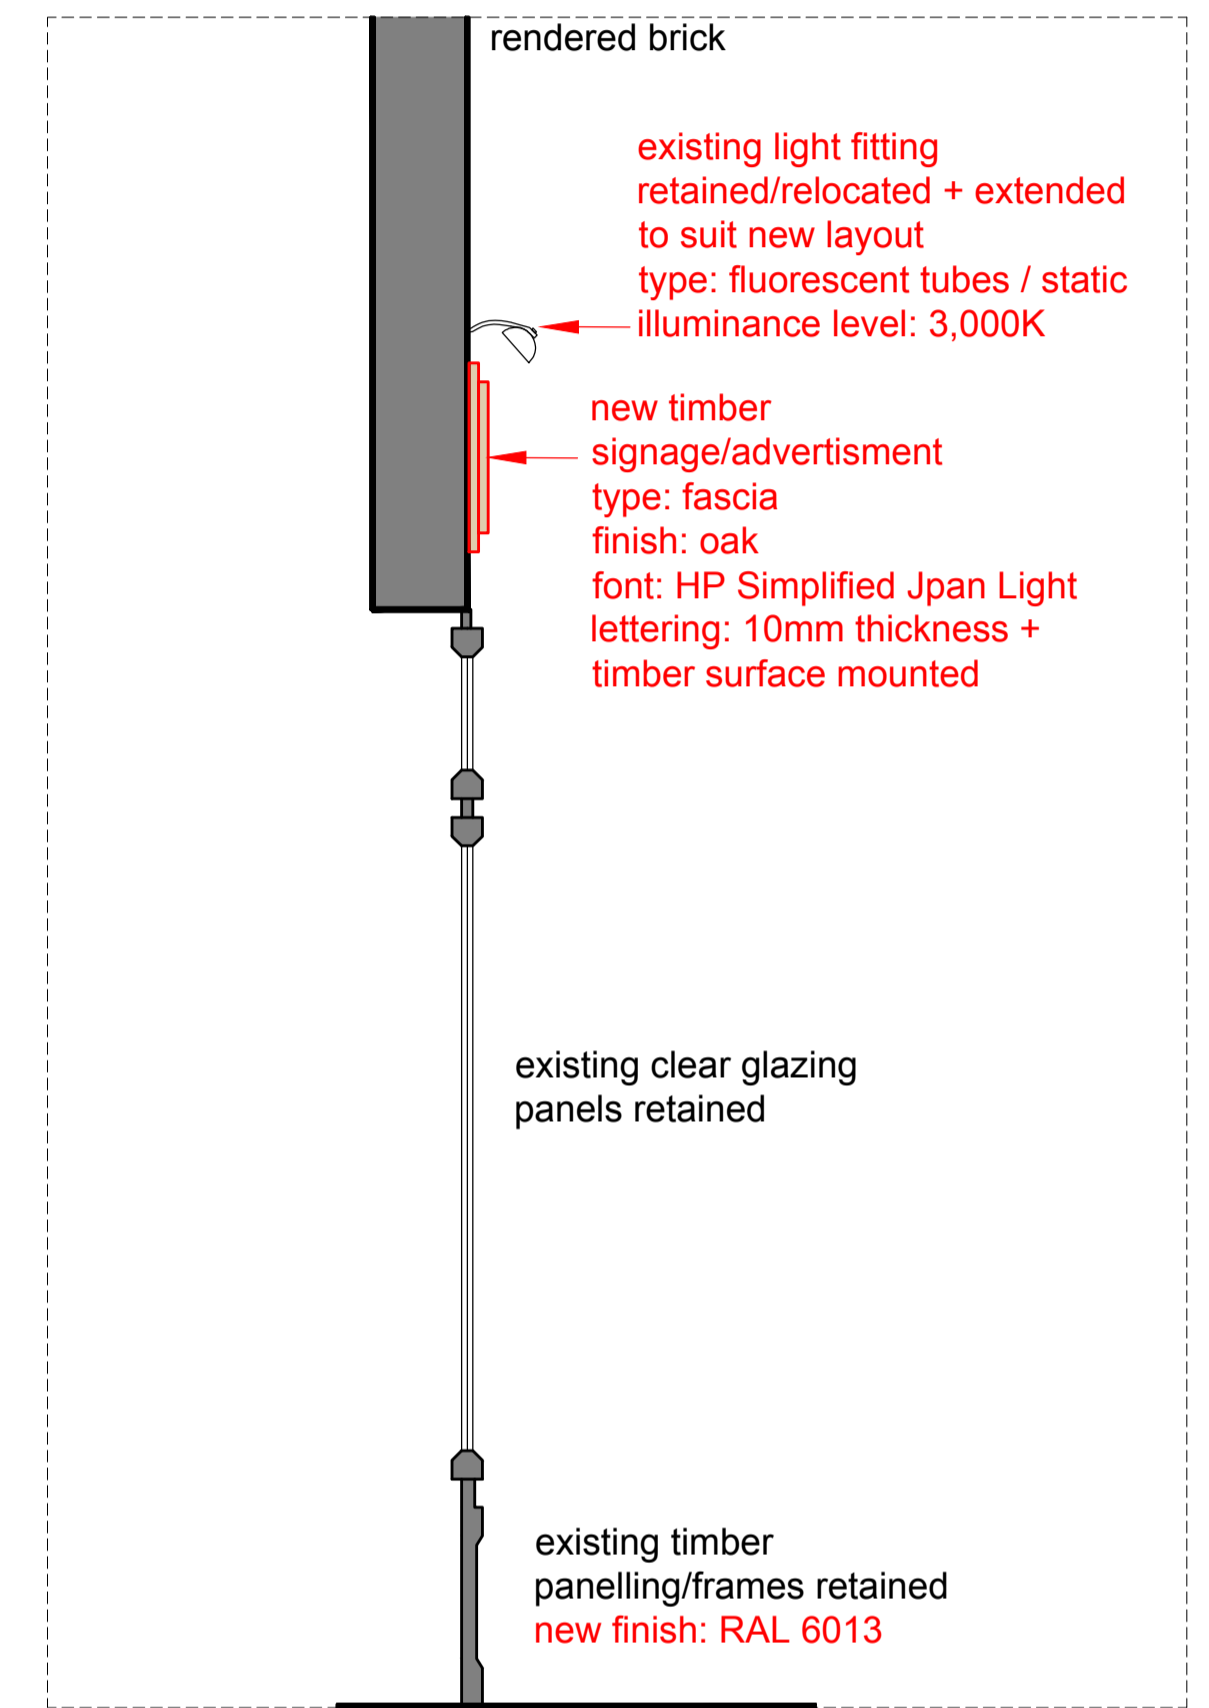

SECTION AS PROPOSED

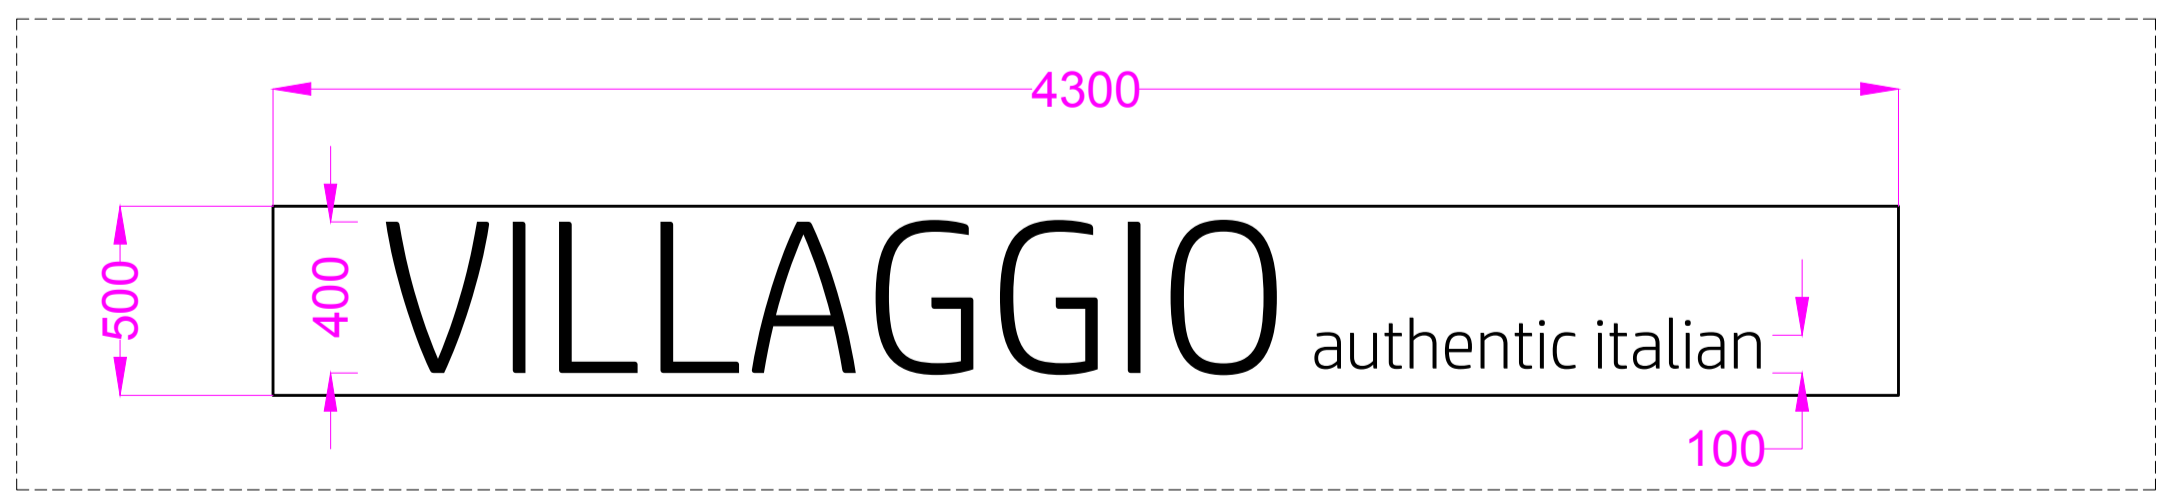

new timber signage/advertisement
 type: fascia
 finish: oak
 font: HP Simplified Jpan Light
 main lettering: timber surface mounted 400mm high x 35mm thick
 small lettering: engraved 100mm high x 10mm thick

SIGNAGE DETAIL AS PROPOSED



KEY:
 EXISTING IN BLACK
 PROPOSED IN RED
 KEY DIMENSIONS IN PINK

YELLOW GREY STUDIOS LTD.
 E: info@yellowgreystudios.com

| | | |
|---|----------------------------------|--|
| client RAMA | scale 1:50 @ A1 1:100 @ A3 | drawing title FRONT ELEVATION AS PROPOSED |
| job title VILLAGGIO PIZZERIA 1B CHURCH PASSAGE, BARNET, EN5 4QS | date FEB 24 | Drawing Number 1BCP(PL)203 Revision Number |