




**FRONT ELEVATION
AS EXISTING**

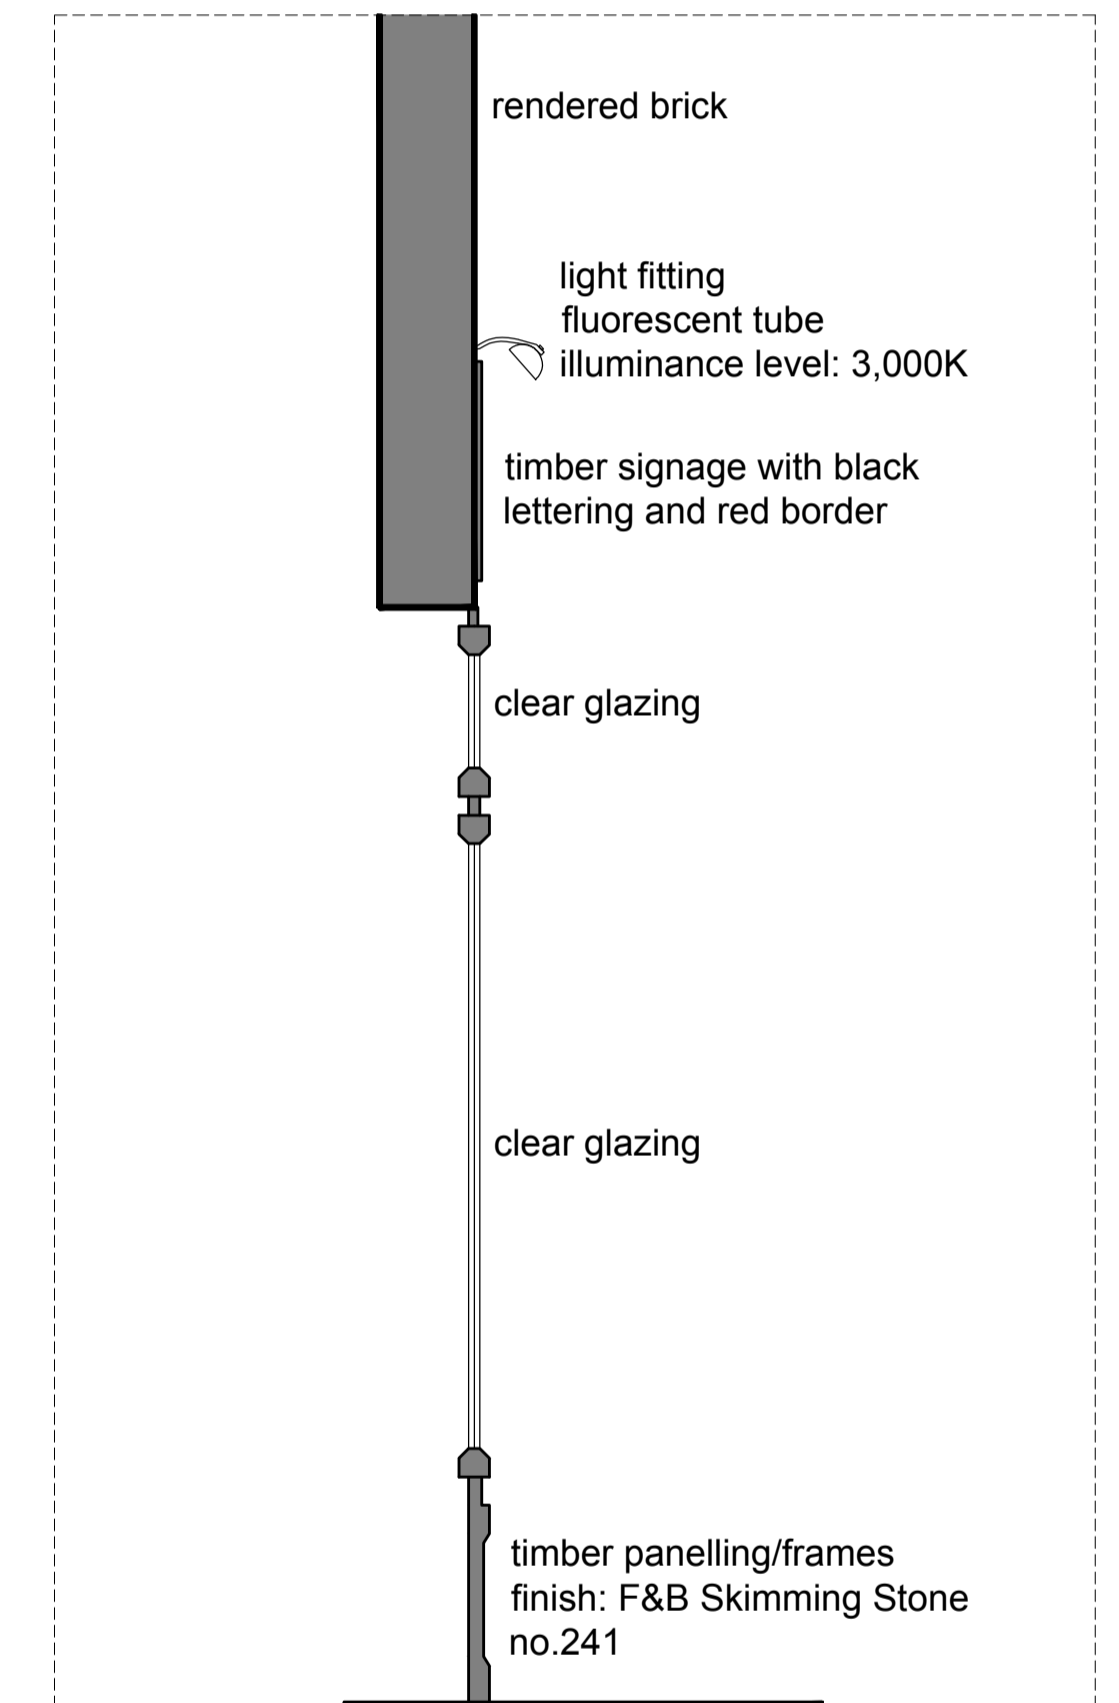

**SECTION
AS EXISTING**

 

KEY:
KEY DIMENSIONS IN PINK

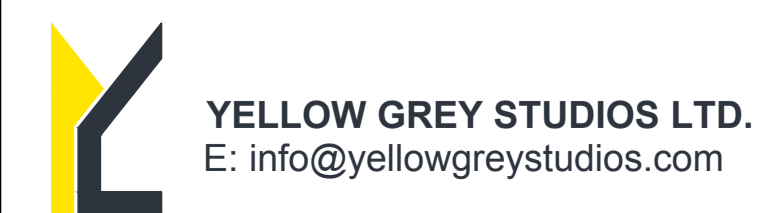

client RAMA	scale 1:50 @ A1 1:100 @ A3	drawing title FRONT ELEVATION AS EXISTING
job title VILLAGGIO PIZZERIA 1B CHURCH PASSAGE, BARNET, EN5 4QS	date JAN 24	Drawing Number 1BCP(EX)102 Revision Number