


Scale rule 1:50

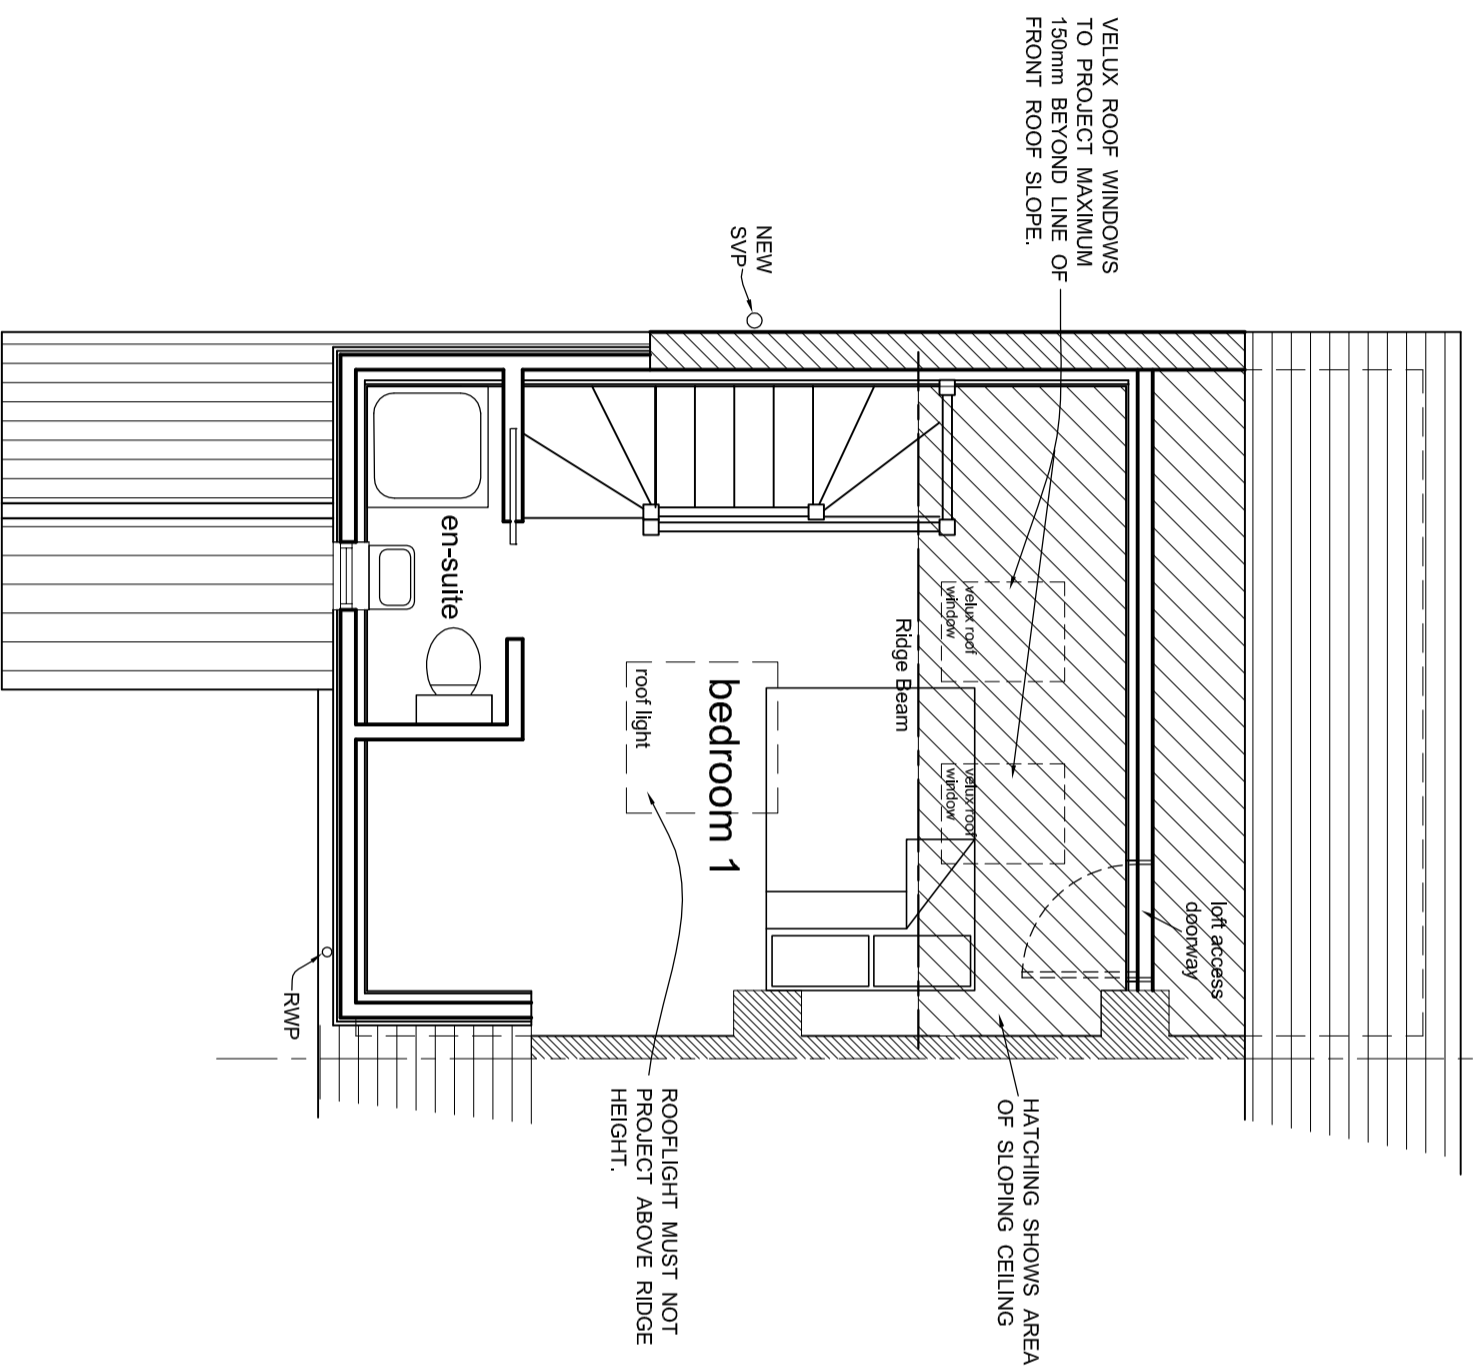

Rev A - Roof light notes - 01/02/24
Revisions

CRAYMANOR
(T/as Lamorbey Limited)
1b Woodside Road
Sidcup Kent
DA15 7JF
Tel. 020 3874 8999
www.craymanor.co.uk

Project
Proposed loft conversion.

Drawing title
Proposed second floor plan

Client
Ms H. Young and Mr B. Phillips
13, Beaconfield Road,
Bexley,
Kent DA5 2AE

Scale
1:50 @ A3
Date
March 2023

Drawing No
23 - 029 sheet 5A

Proposed Second Floor Plan