


Scale rule 1:50

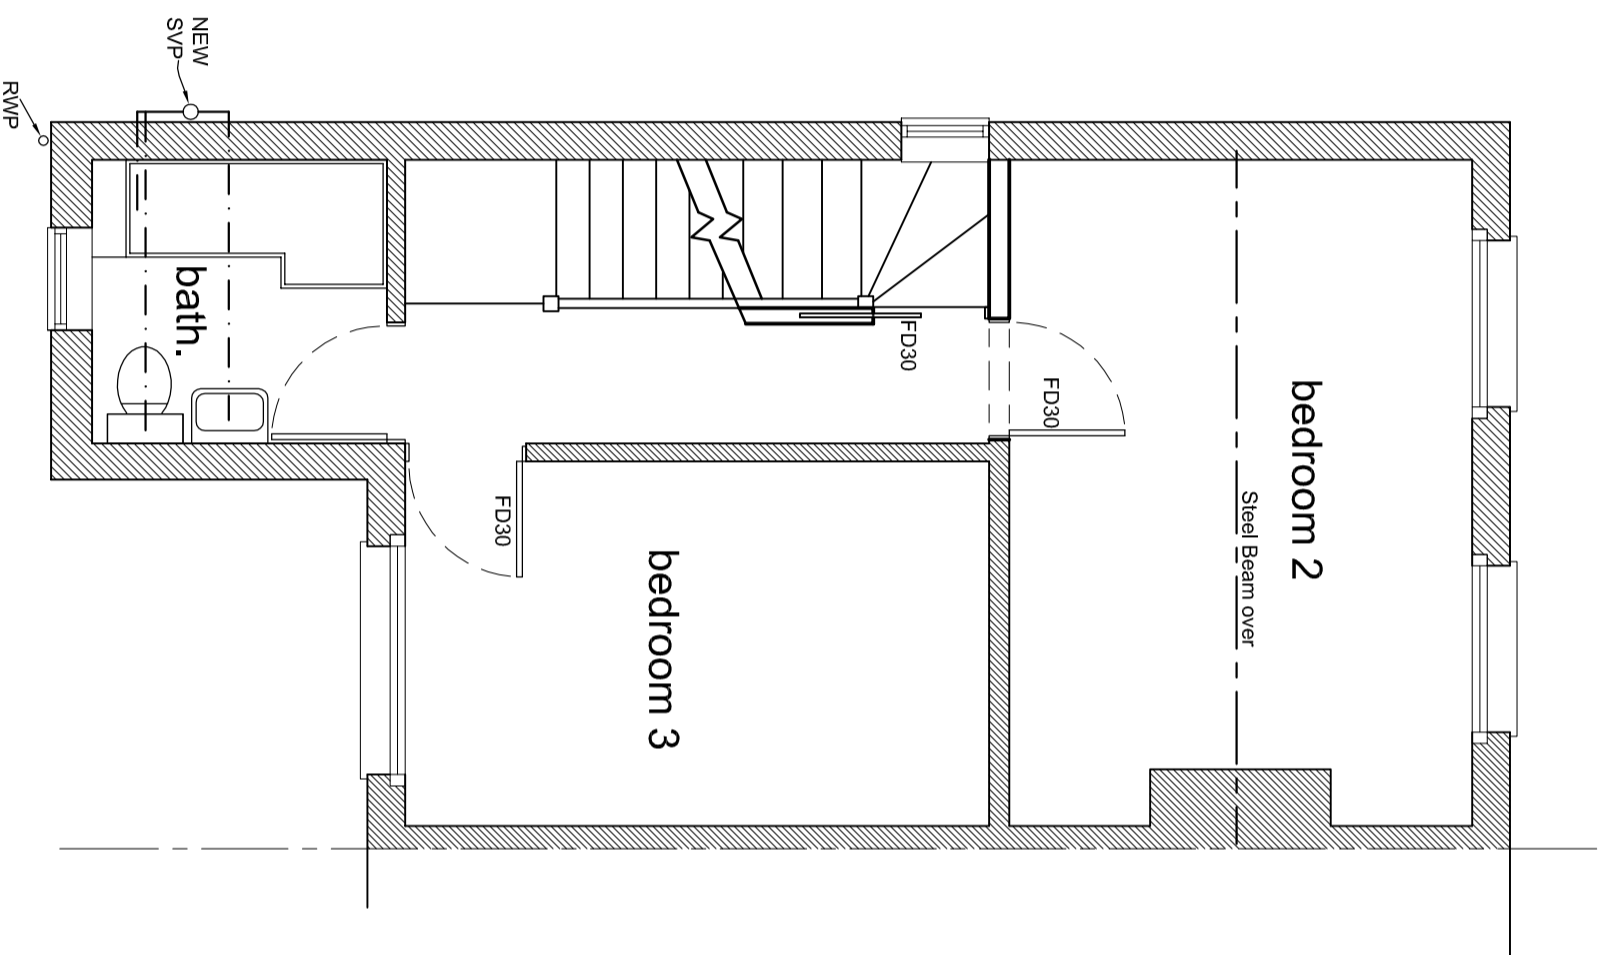

Proposed First Floor Plan

Revisions

CRAYMANOR
 (T/as Lamorbey Limited)
 1b Woodside Road
 Sidcup Kent
 DA15 7JF
 Tel. 020 3874 8999
 www.craymanor.co.uk

Project
 Proposed loft conversion.

| | |
|--|-----------------------|
| Drawing title | |
| Proposed first floor plan | |
| Client | |
| Ms H. Young and Mr B. Phillips 13, Beaconfield Road, Bexley, Kent DA5 2AE | |
| Scale | Tel. No. 07949 481540 |
| 1:50 @ A3 | March 2023 |
| Drawing No | |
| 23 - 029 | sheet 4 |