


Floor Plan  
as Proposed

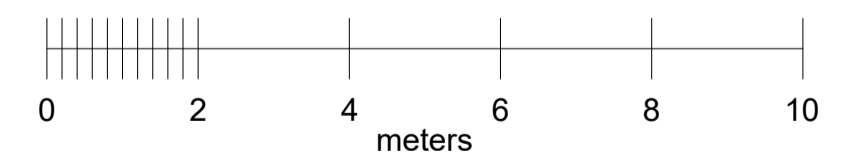

Issued for:

**PLANNING**

Project/Client:  
Unit 1 Max House  
Sandy Lane  
Martlesham  
(Toddy Tool Hire Ltd)

Project No:  
0658

Dwg No: 0003    Rev: B

Scale: 1:200 @ A3  
1:100 @ A1

Drawing:  
Floor Plan  
as Proposed

North:

Drawn By: PJA    Date: 12/2023

Checked By: PJA    Date: 12/2023

