



Existing wall construction and make up to be verified on site by investigation by others.

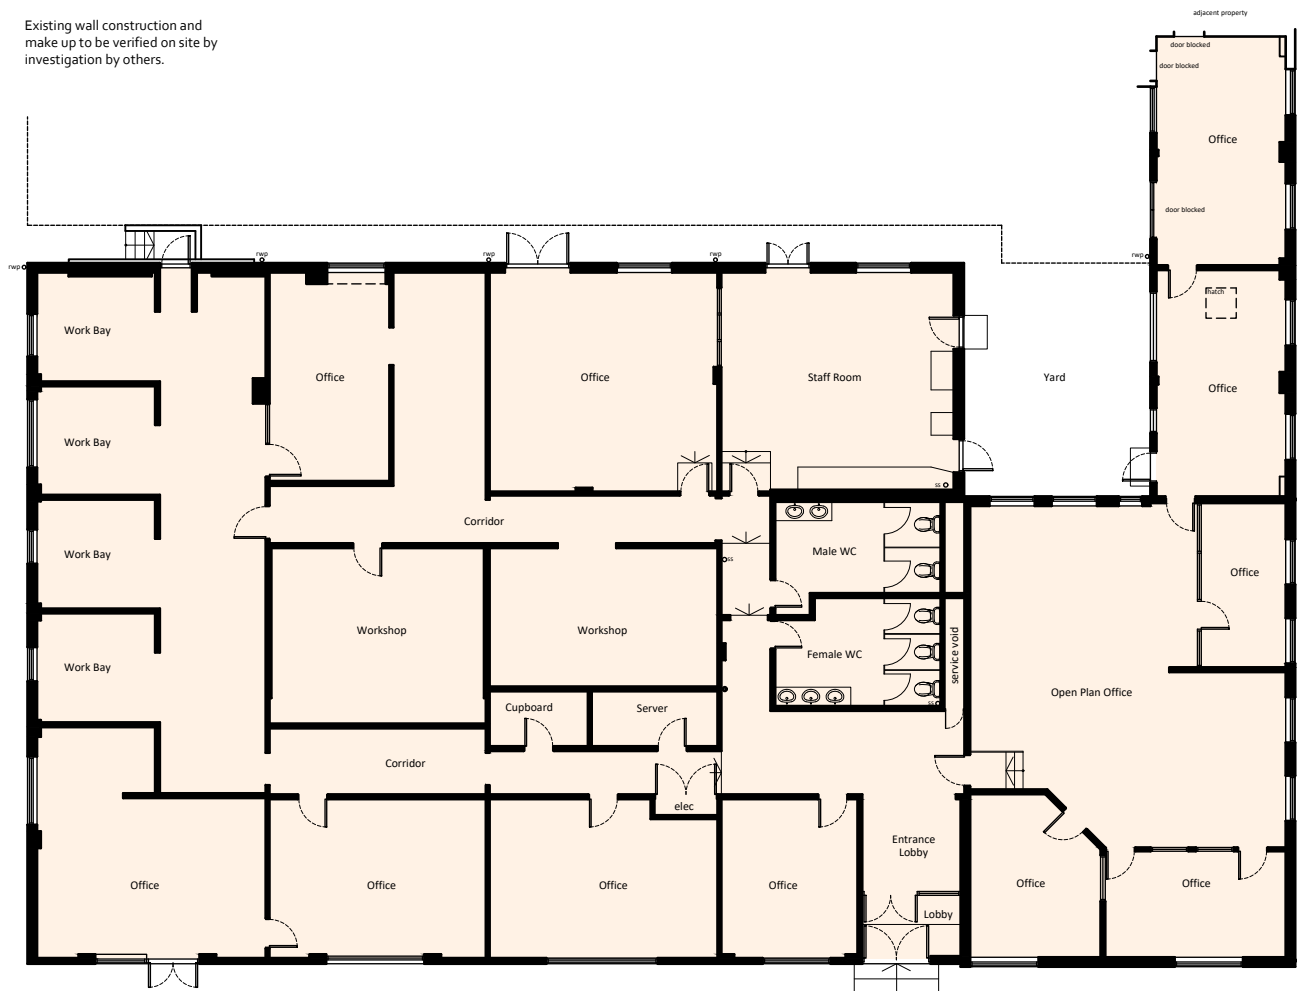

Floor Plan
as Existing

 

Issued for:

PLANNING

Project/Client:

Unit 1 Max House
Sandy Lane
Martlesham
(Toddy Tool Hire Ltd)

Project No:
0658

Dwg No: 0002 Rev: -

Scale: 1:200 @ A3
1:100 @ A1

Drawing:

Floor Plan
as Existing

North:



Drawn By: MIG Date: 12/2023

Checked By: PJA Date: 12/2023

