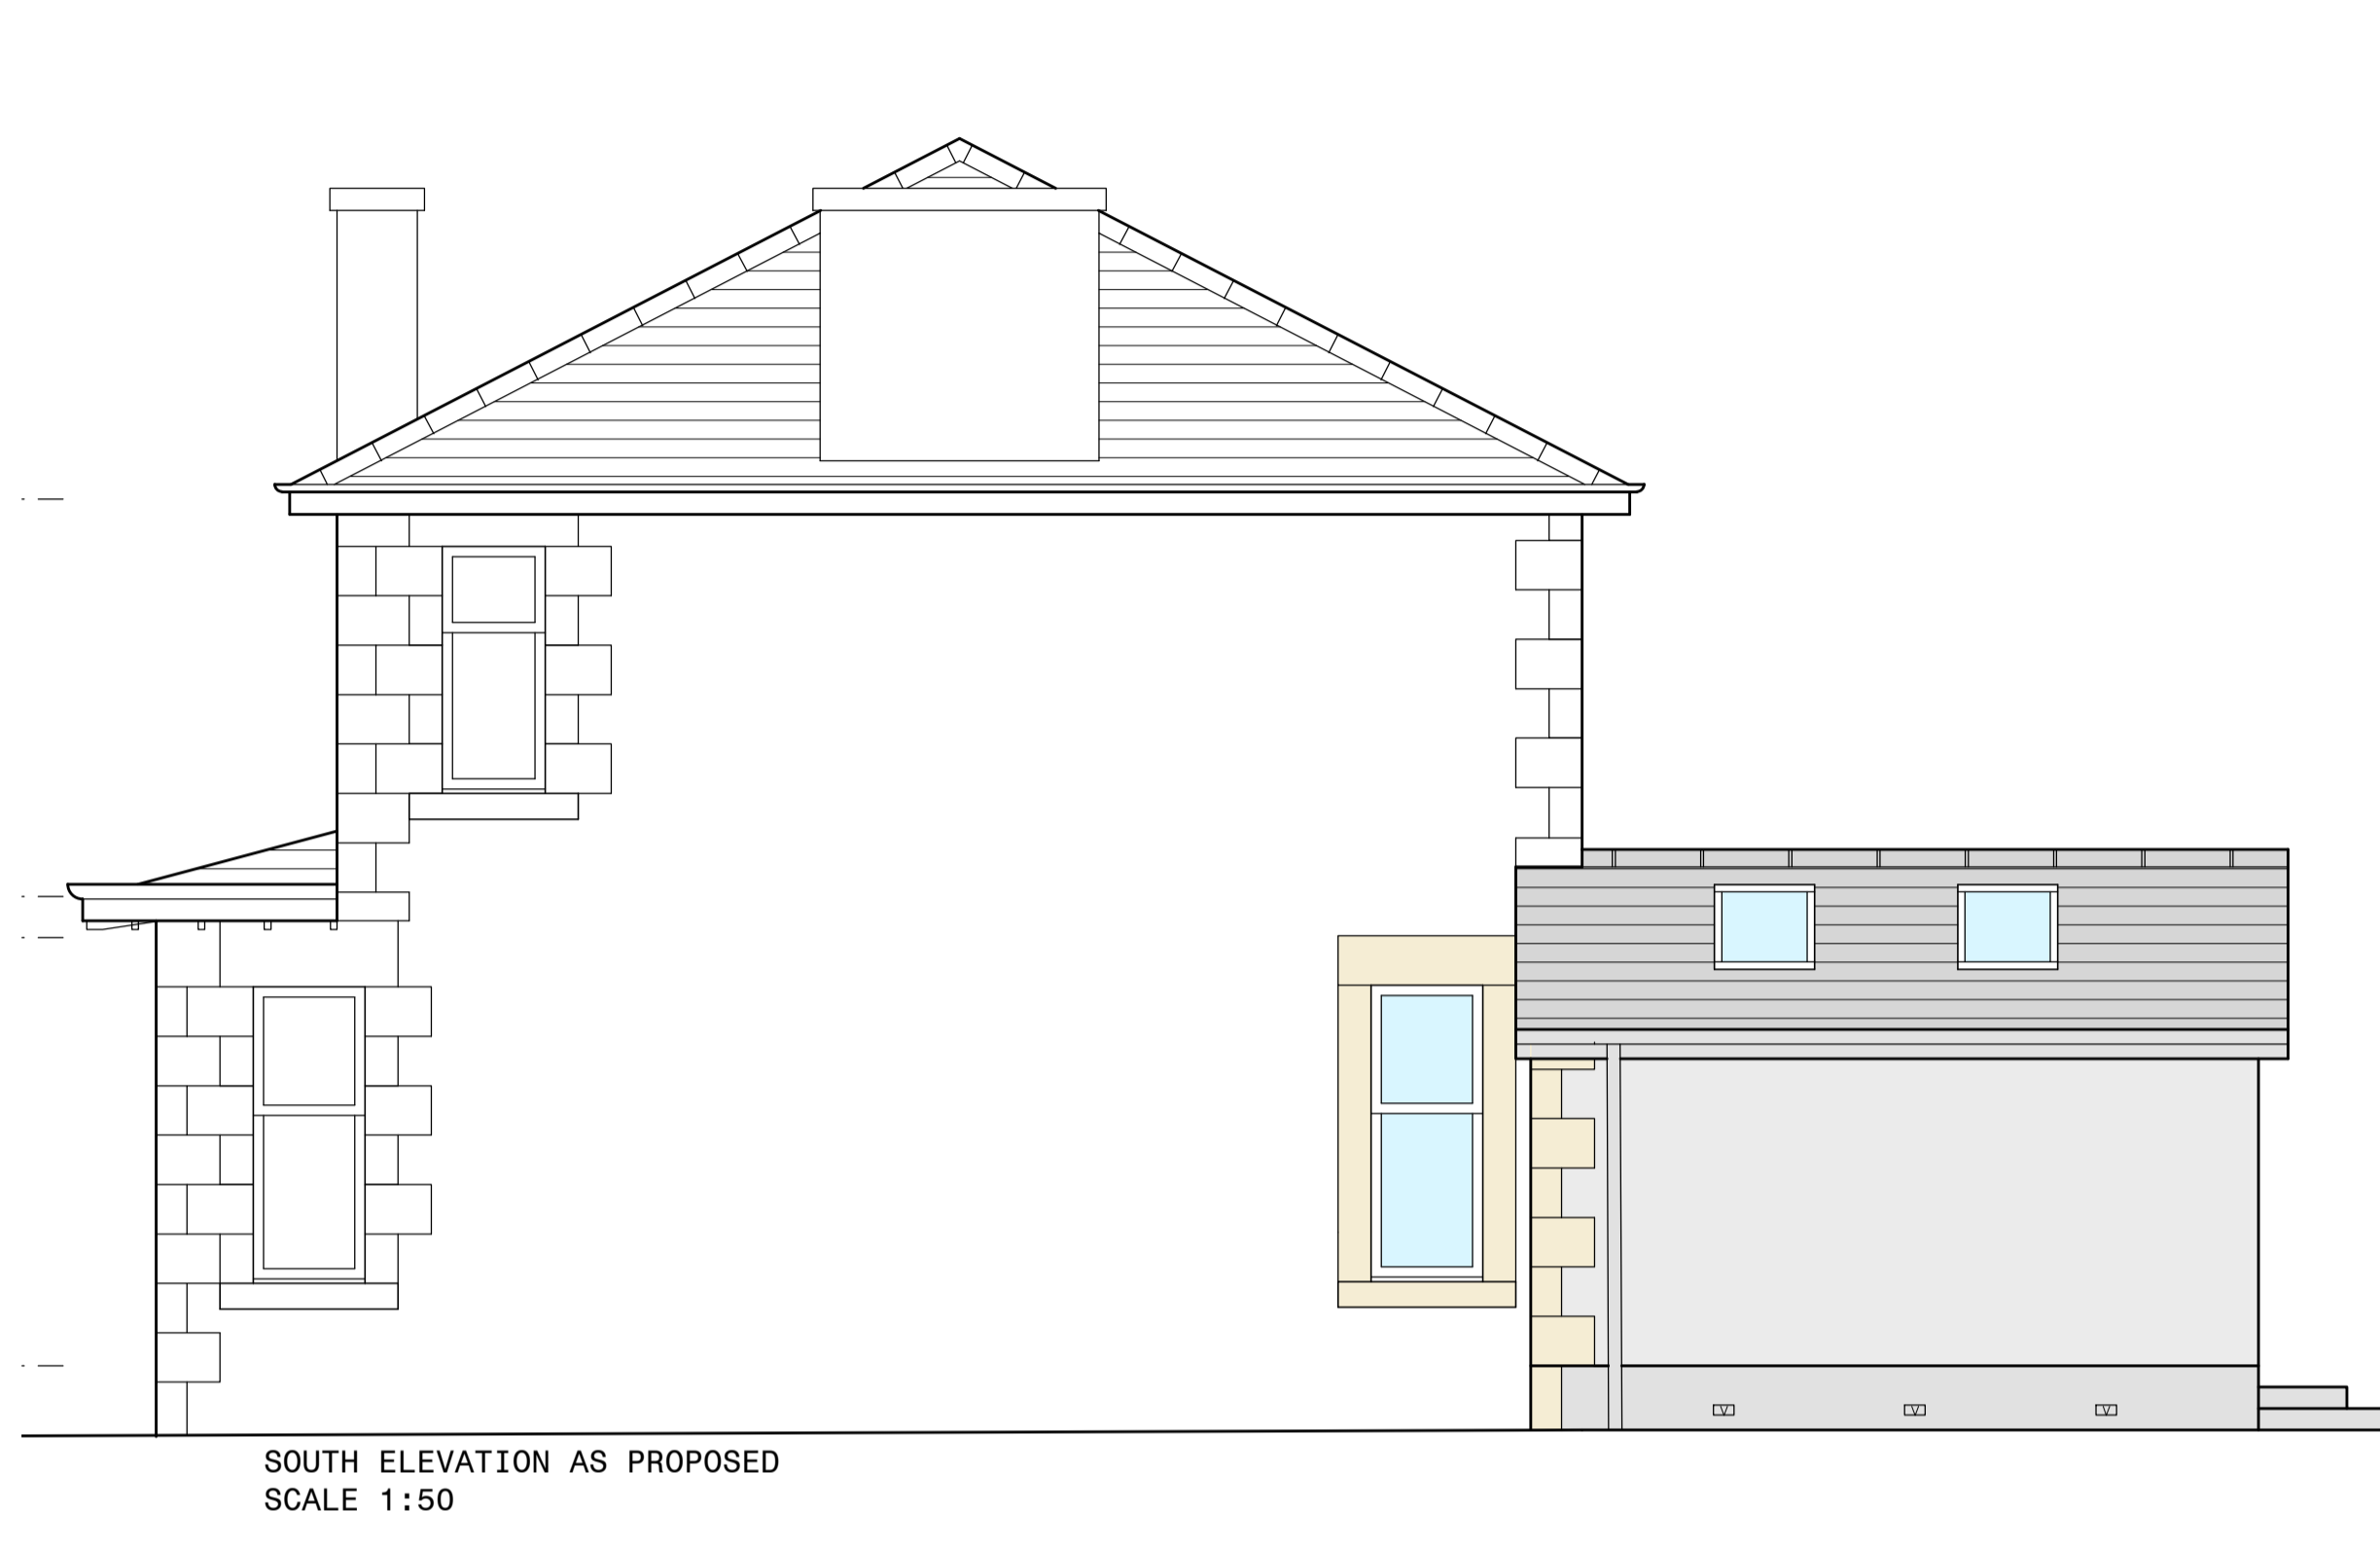
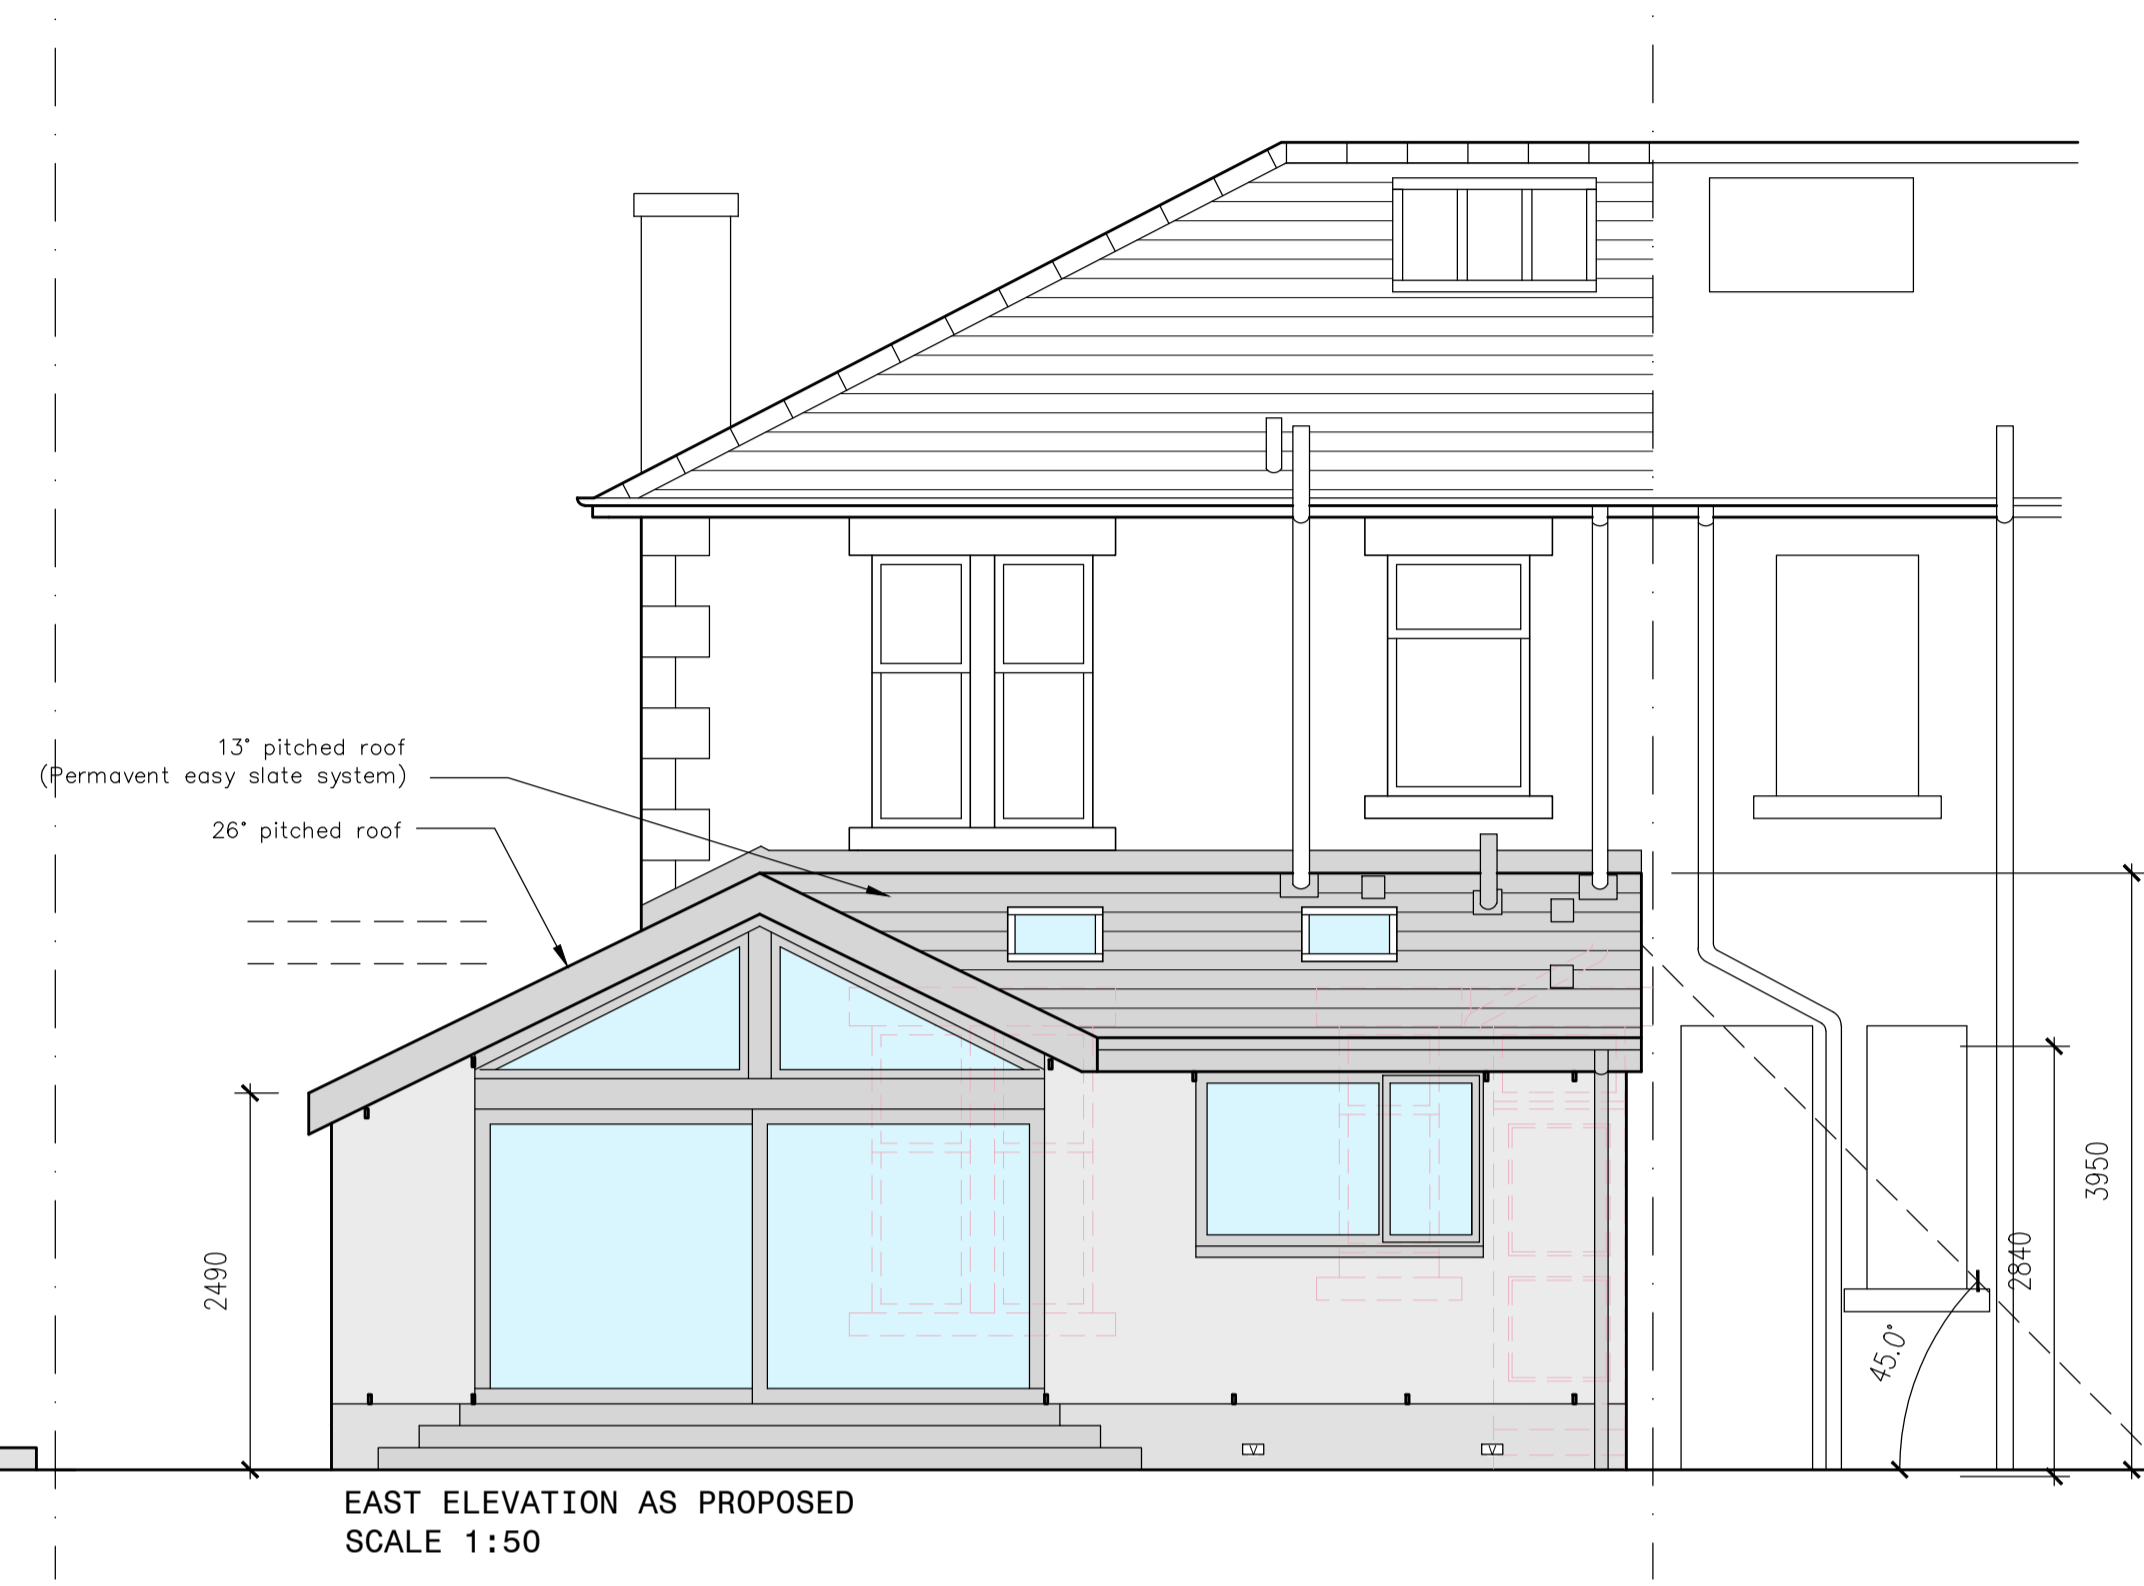




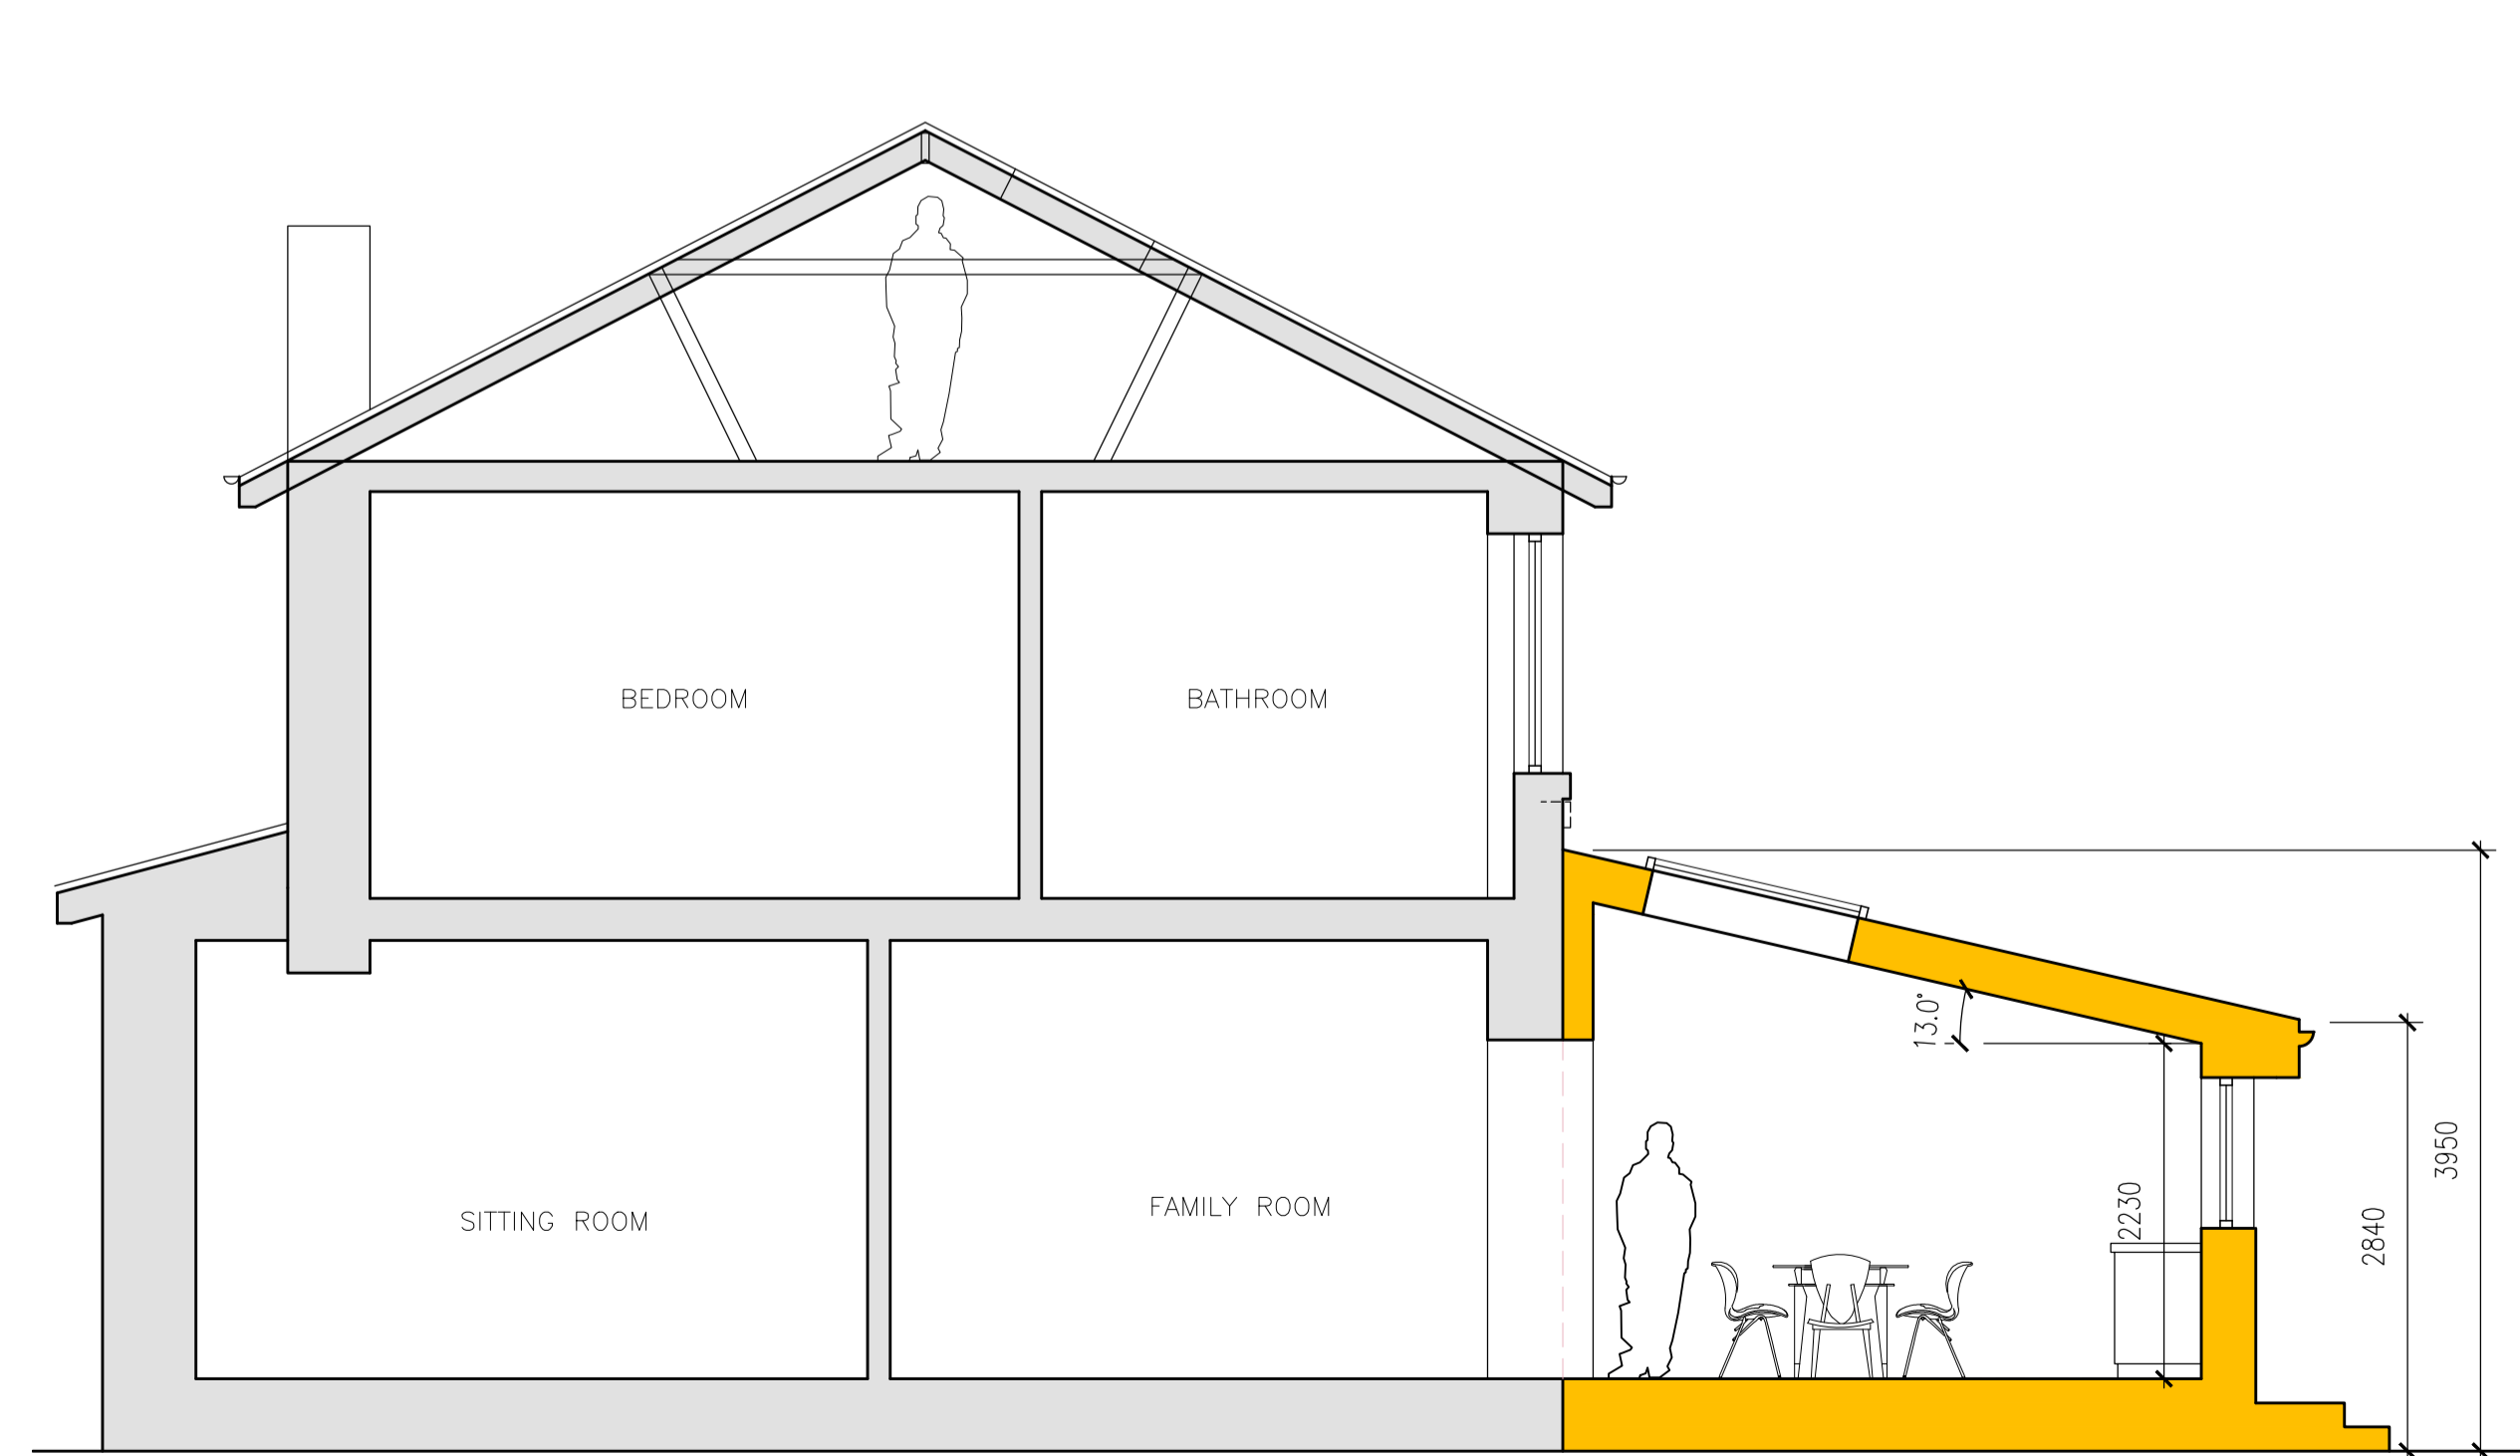
WEST ELEVATION AS PROPOSED
SCALE 1:50



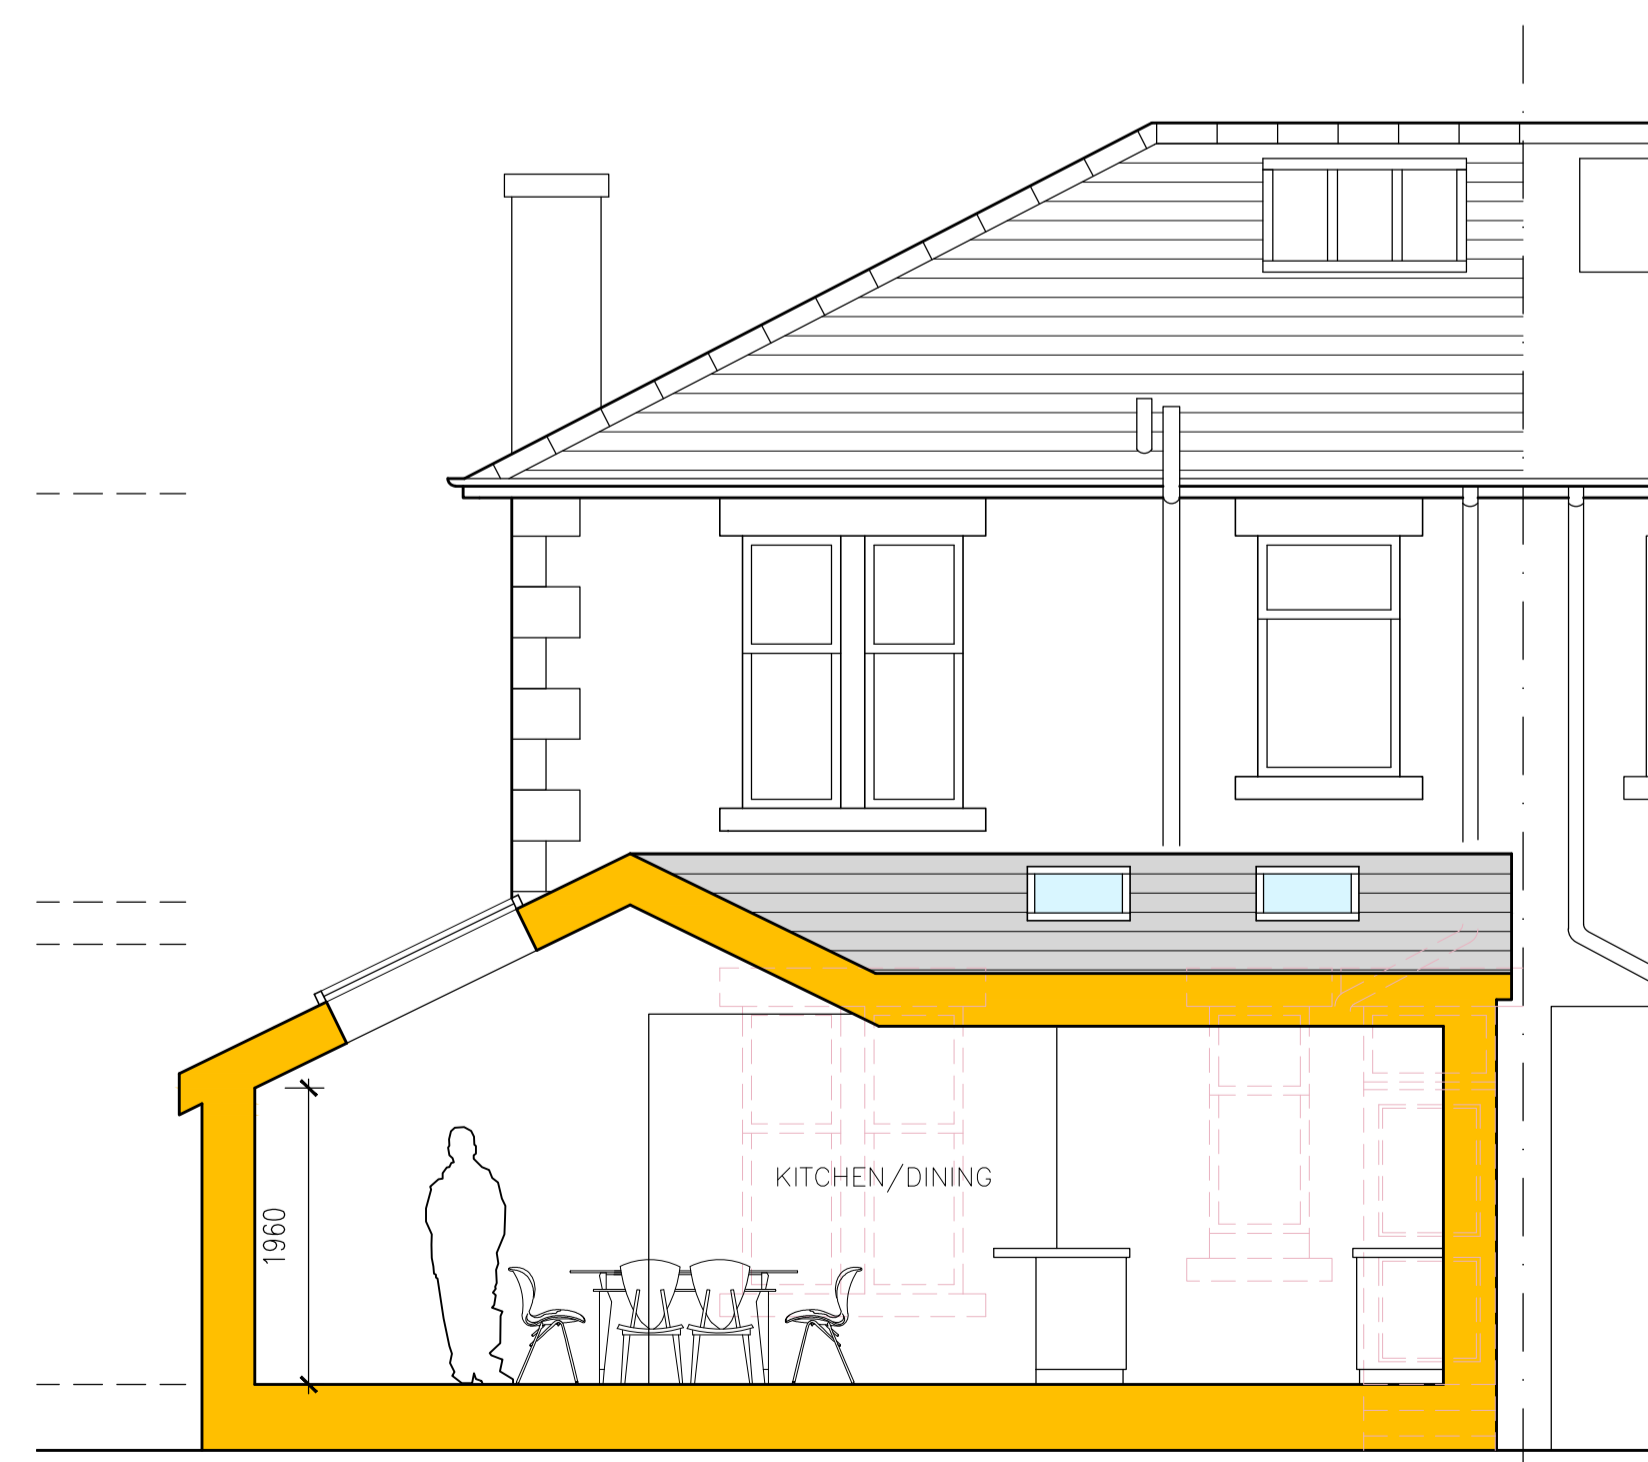
SOUTH ELEVATION AS PROPOSED
SCALE 1:50



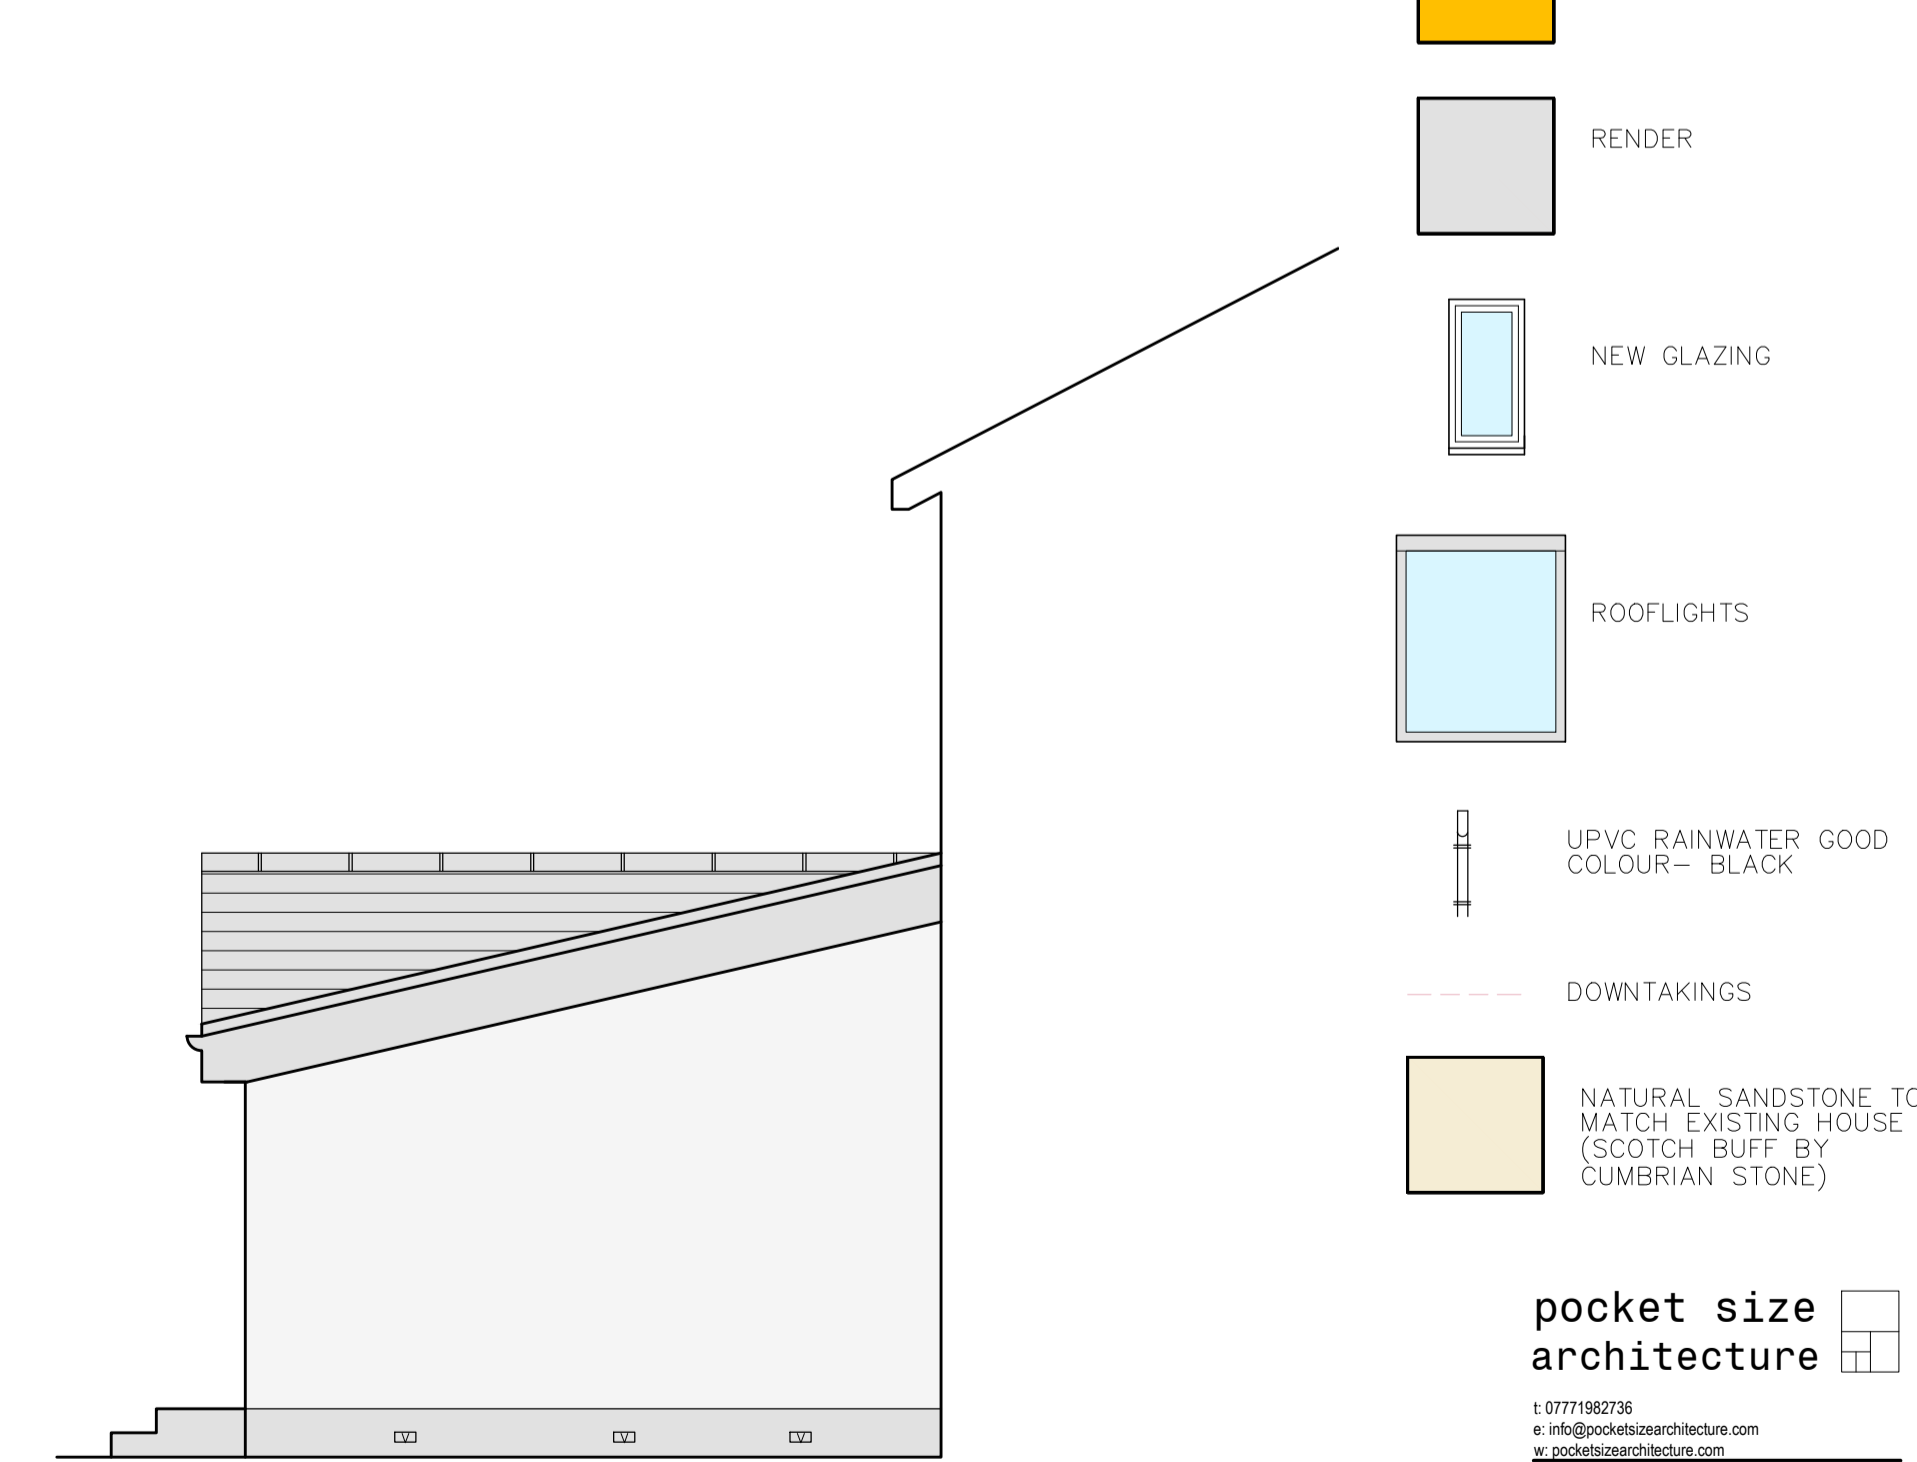
EAST ELEVATION AS PROPOSED
SCALE 1:50



SECTION AS PROPOSED
SCALE 1:50

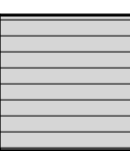


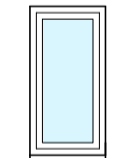
 
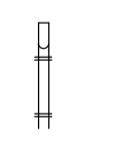

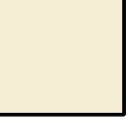


SECTION AS PROPOSED
SCALE 1:50



NORTH ELEVATION AS PROPOSED
SCALE 1:50

MATERIALS KEY

-  NATURAL SLATE ROOF
-  NEW WALLS
-  RENDER
-  NEW GLAZING
-  ROOFLIGHTS
-  UPVC RAINWATER GOOD
COLOUR - BLACK
-  DOWNTAKINGS
-  NATURAL SANDSTONE TO
MATCH EXISTING HOUSE
(SCOTCH BUFF BY
CUMBRIAN STONE)

pocket size
architecture

t 07771982756
e info@pocketsizearchitecture.com
w pocketsizearchitecture.com

Drawing Category: PLANNING

Project: 66 Chamberlain Road

Drawing: Proposed Elevations

Scale: 1:50 Size: A1 Date: Jan 2024

Job No: 2022-07 Drawing No: 105 By: KC Rev:

