



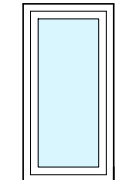
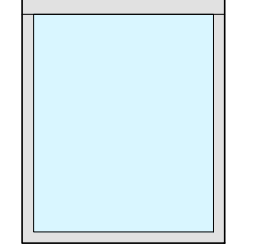
 




GROUND FLOOR AS PROPOSED
SCALE 1:50@A1

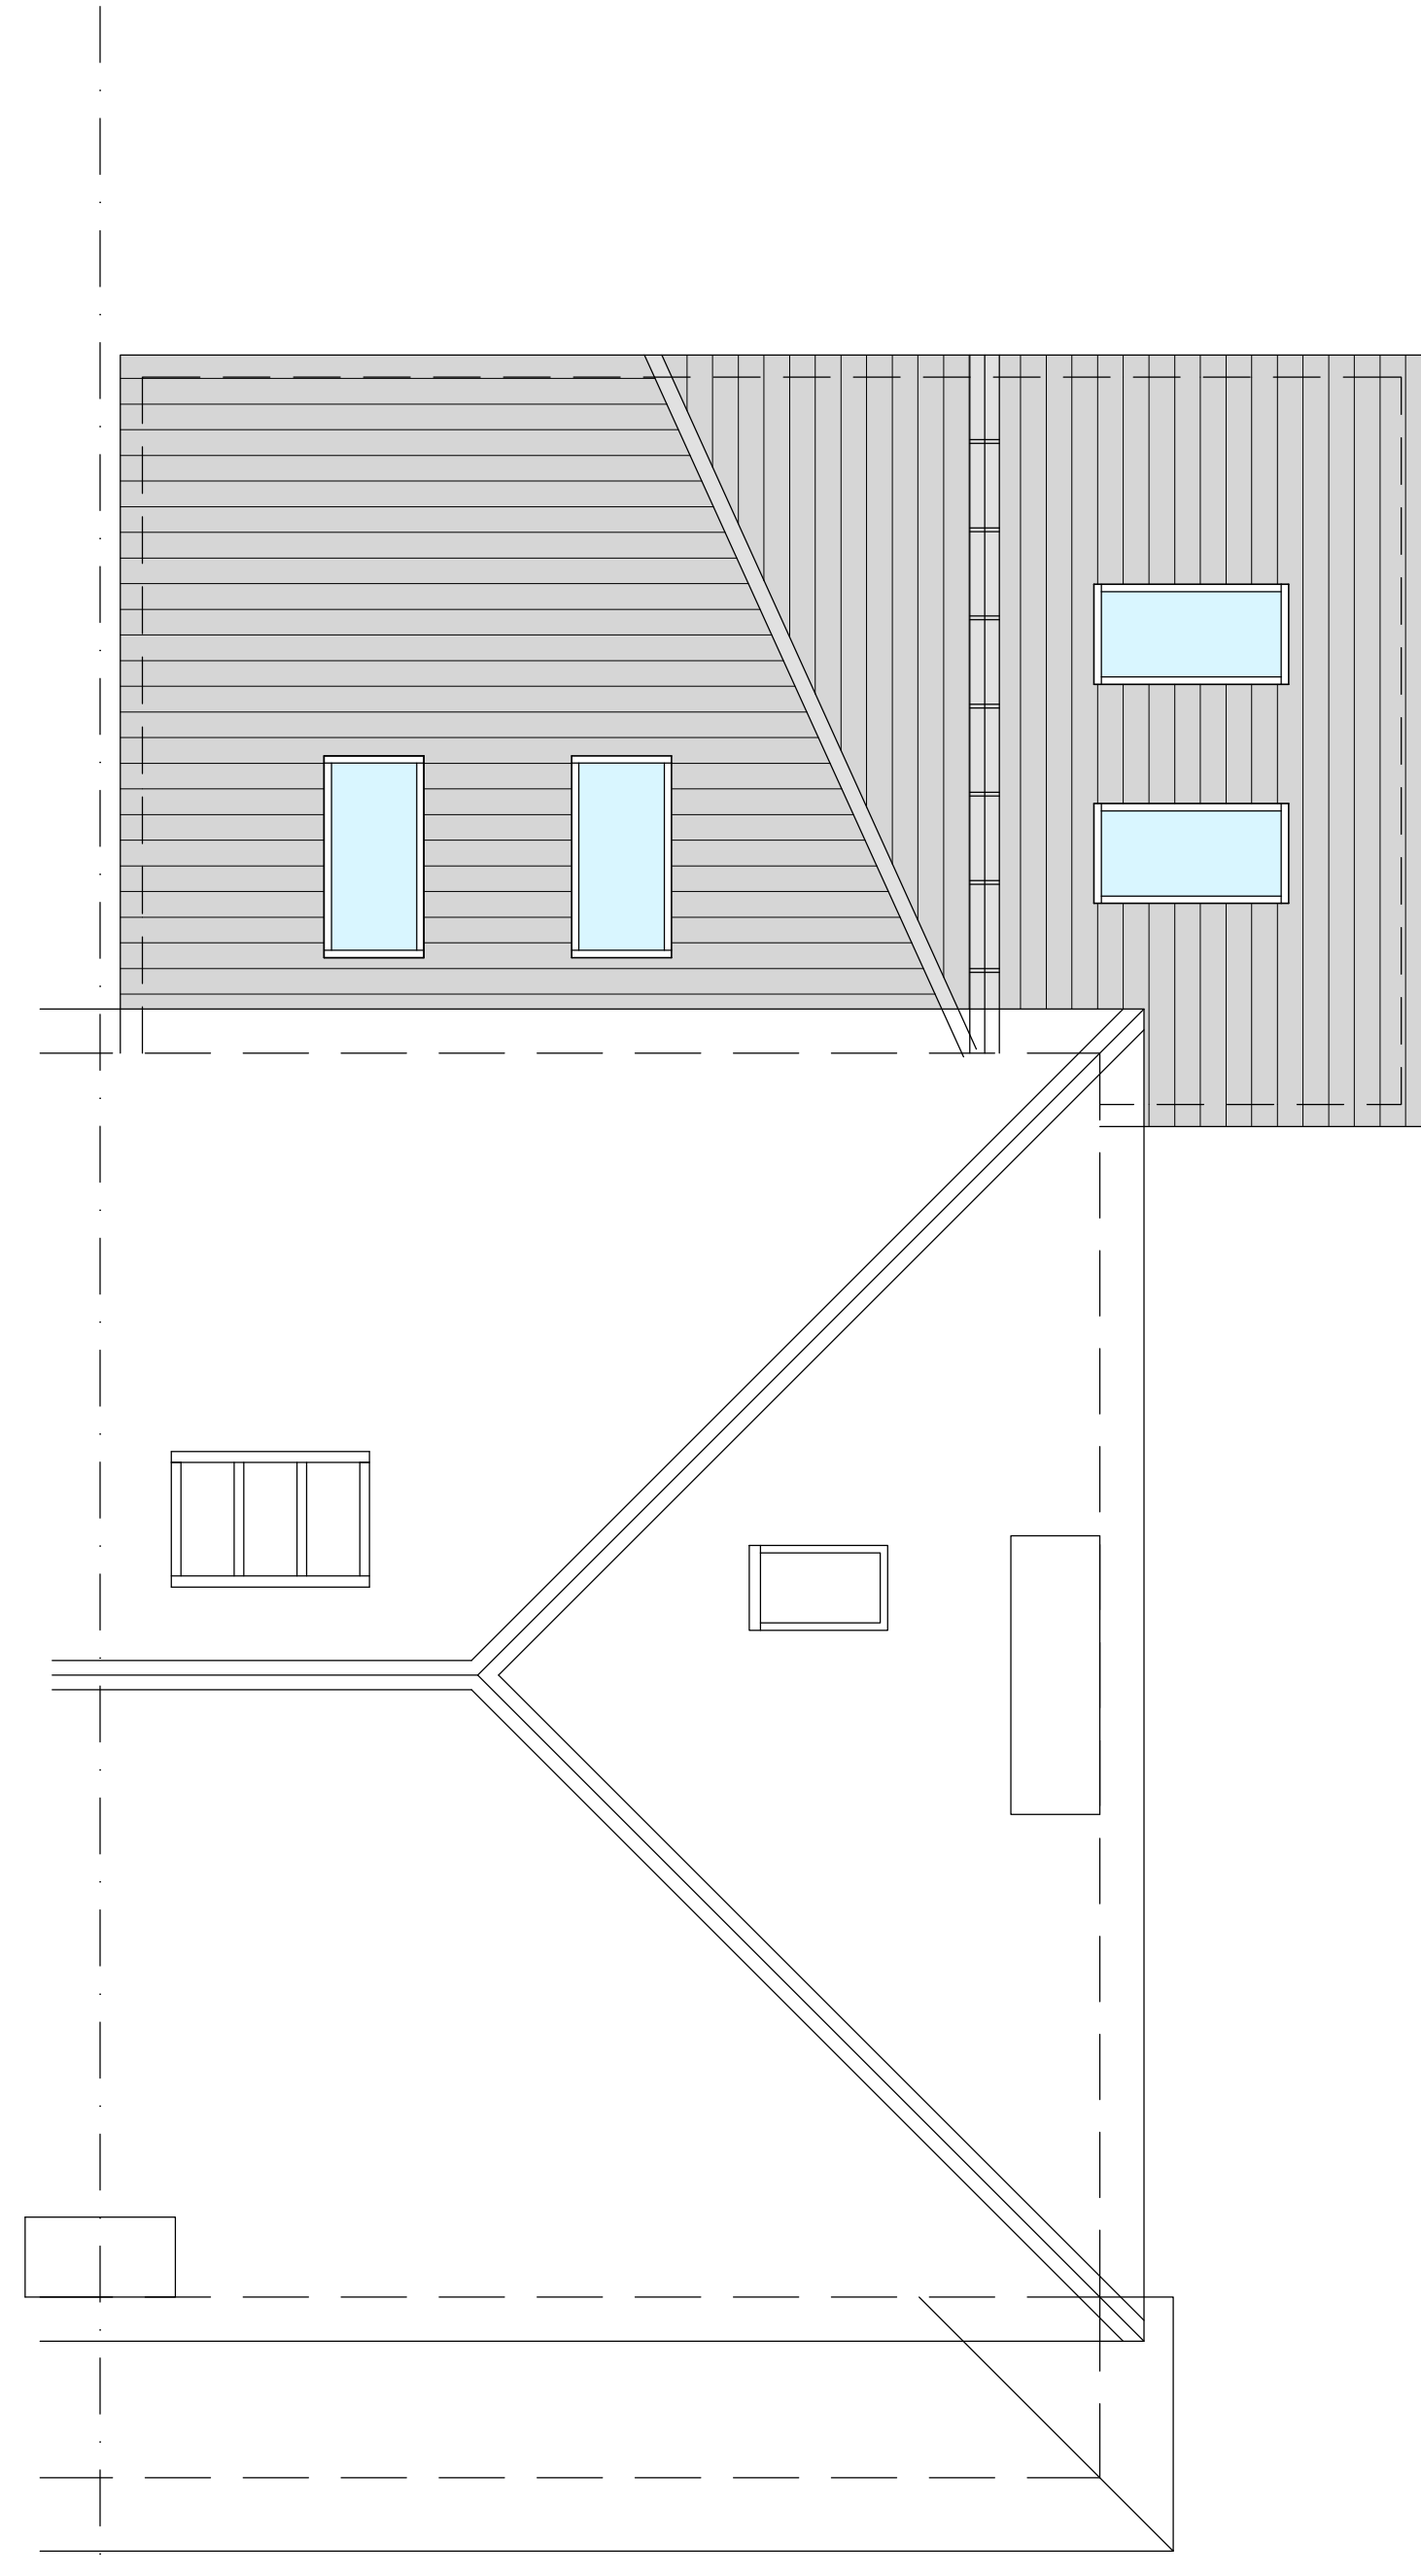

ROOF PLAN AS PROPOSED
SCALE 1:50@A1

MATERIALS KEY

-  NATURAL SLATE ROOF
-  NEW WALLS
-  RENDER
-  NEW GLAZING
-  ROOFLIGHTS
-  UPVC RAINWATER GOOD
COLOUR- BLACK
-  DUNTAKINGS
-  NATURAL SANDSTONE TO
MATCH EXISTING HOUSE
(SCOTCH BUFF BY
CUMBRIAN STONE)

