
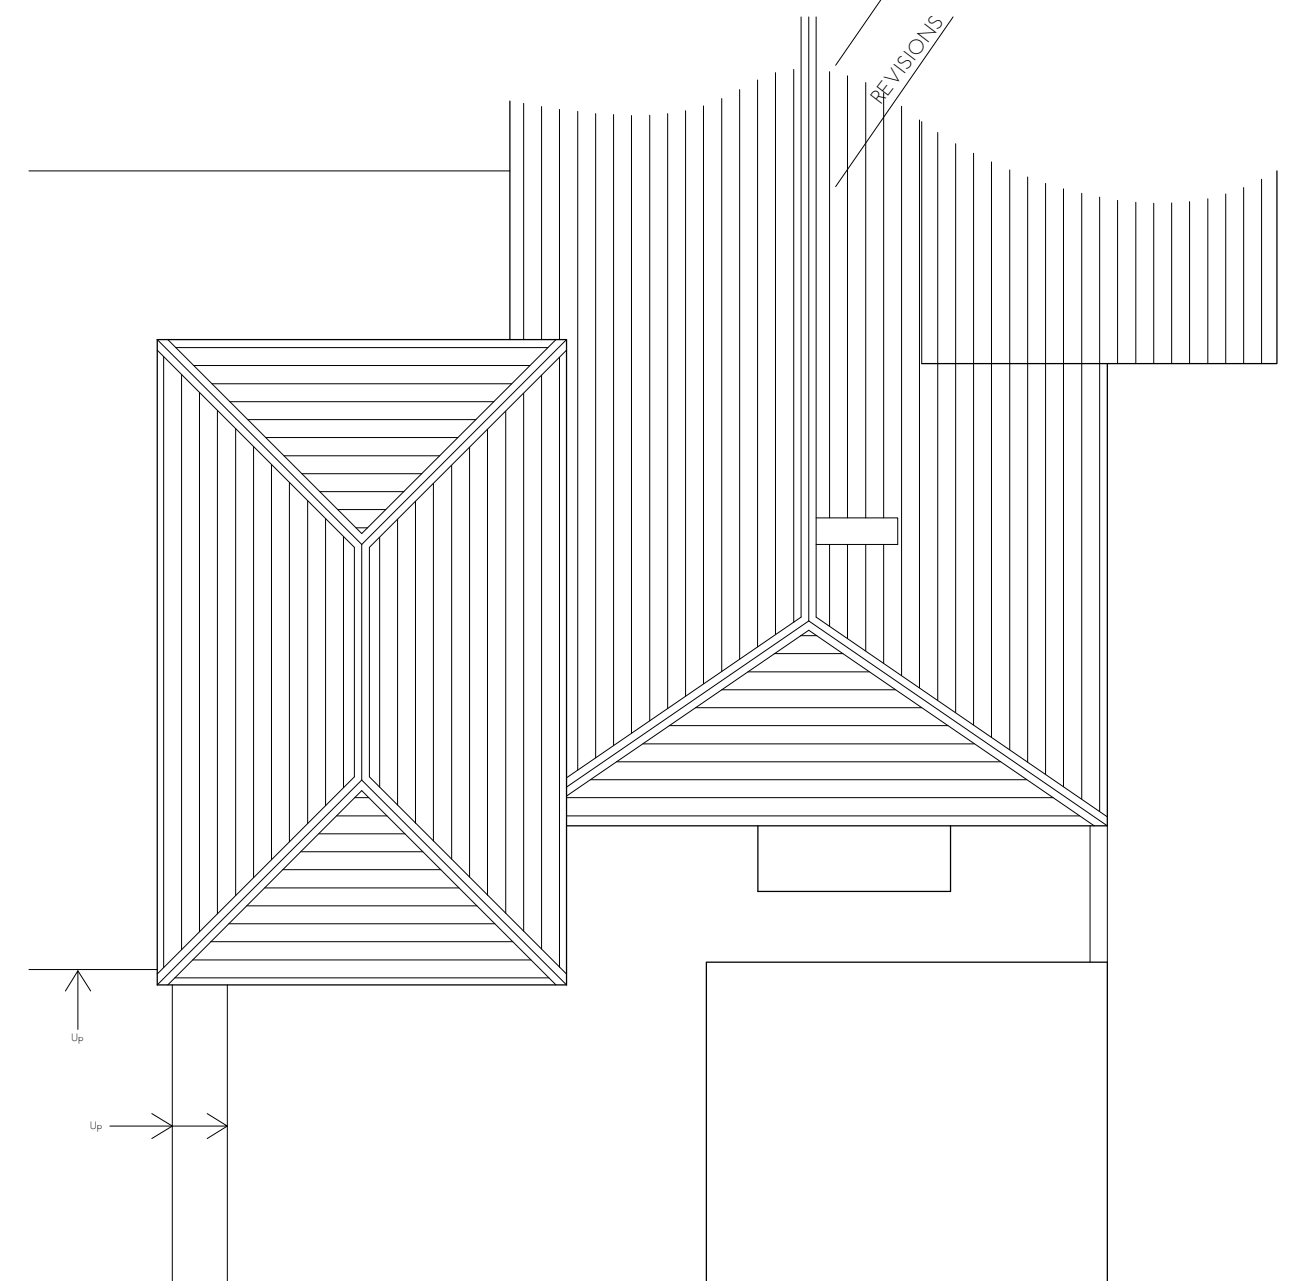


- NOTES
1. This drawing remains the copyright of SS Architecture.
 2. All dimensions & levels to be checked on site prior to works commencing
 3. Do not scale from this drawing. Use figured dimensions only
 4. Any discrepancies found to be reported to the Project Manager immediately
 5. This drawing is to be read in conjunction with specialists drawings

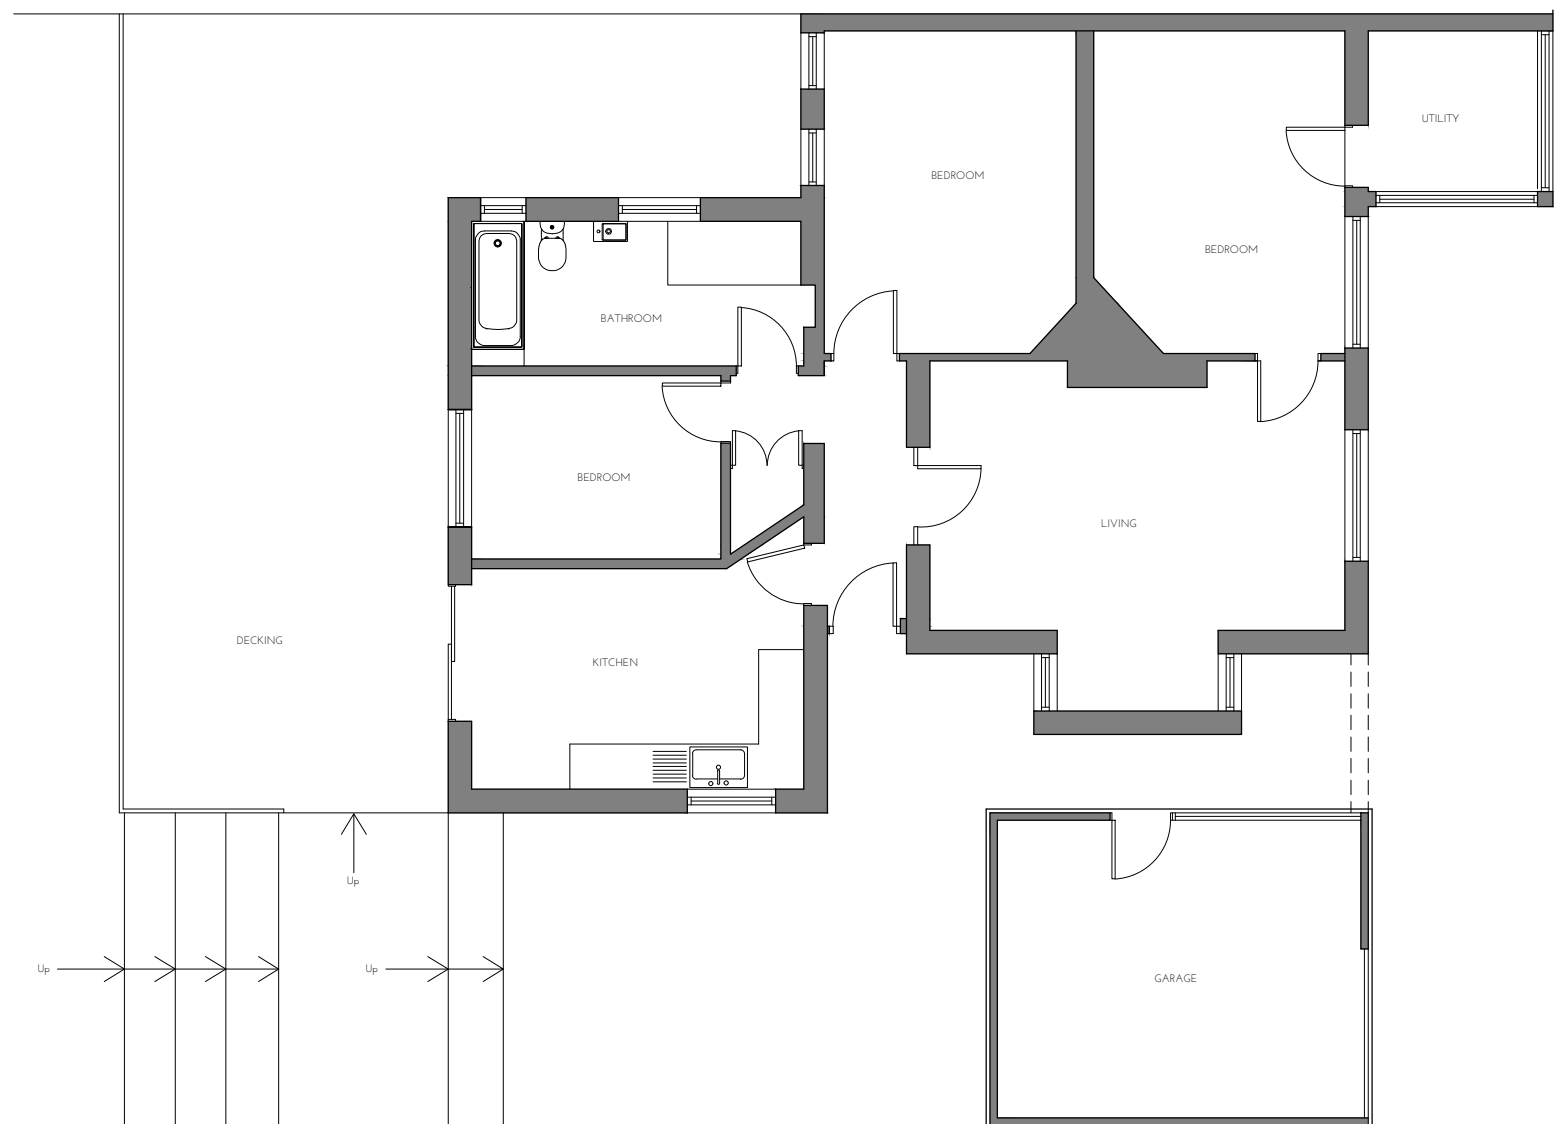

Ground Floor Plan

Roof Plan

STEWART SMITH
ARCHITECTURE

Proposed Kitchen Extension
 For | Client
 Date | 2023
 Drawn | SS

Old Golf Club Building, Freshwater, Isle of Wight

Scale | 1:100@A3
 Drawing Name | Existing Floor & Roof plan
 Drawing Number | SSA 2225 001

1:200	1	2	3	4	5	6	7	8	9
1:100	1	2	3	2	3	4	4	5	
1:50	1	1	1	1	2				