


North elevation

0 1 2 3 4 5
Meters (1:100)



West elevation

0 1 2 3 4 5
Meters (1:100)

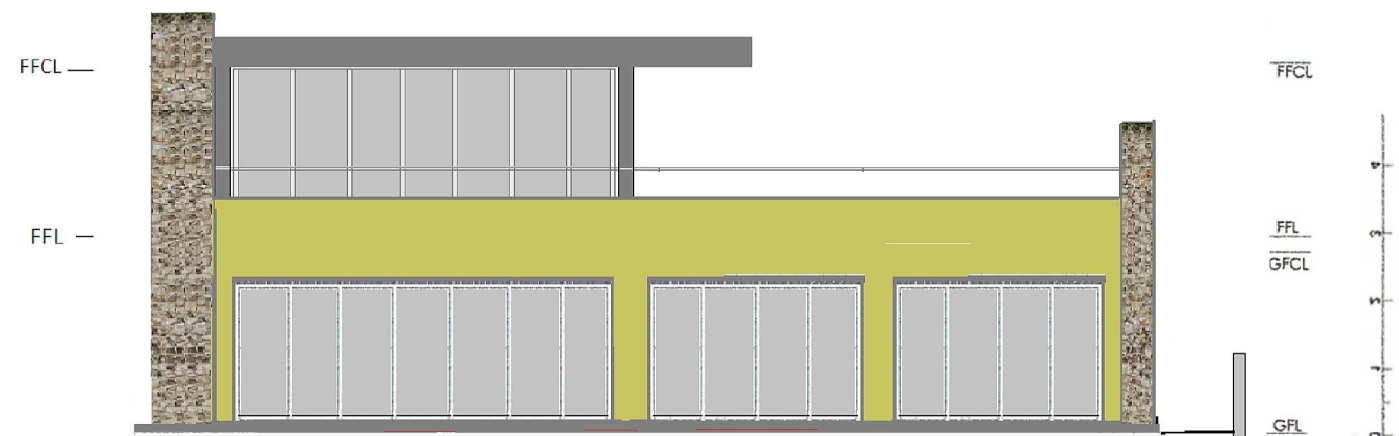

South elevation

FFCL
FFL
GFCL
GFL



East elevation

Proposed elevations

Proposed detached dwelling
53 Gills Cliff Road, PO38 1AD
Drawing Title Elevations

Drawing no. 700300

Date 2 February 2024

A3 Scale 1:200

Champion Associates Ltd
1 Castle Close, Bognor Regis,
PO21 2FG
07732 889560