

DRAWINGS ISSUED - PROJECT STATUS				
Sheet Number	Sheet Name	Date Issued	Rev	Rev. Date
D&PM 4092 / 00	Cover Page	Dec 2023		
D&PM 4092 / 01	Existing Basement Layout Plan	Dec 2023		
D&PM 4092 / 02	Existing Lower Ground Floor Layout Plan	Dec 2023		
D&PM 4092 / 03	Existing Upper Ground Floor Layout Plan	Dec 2023		
D&PM 4092 / 04	Proposed Basement Layout Plan	Dec 2023		
D&PM 4092 / 05	Proposed Lower Ground Floor Layout Plan	Dec 2023		
D&PM 4092 / 06	Proposed Upper Ground Floor Layout Plan	Dec 2023		
D&PM 4092 / 07	Existing Elevations (1 of 2)	Dec 2023		
D&PM 4092 / 08	Existing Elevations (2 of 2)	Dec 2023		
D&PM 4092 / 09	Proposed Elevations (1 of 2)	Dec 2023		
D&PM 4092 / 10	Proposed Elevations (2 of 2)	Dec 2023		

Single Storey Extension & Adaptation Works To 1 Sycamore Place, Nottingham, NG3 5BW


Applicant Mqhele Ndebele		
Address 1 Sycamore Place, Nottingham		
Drawing Cover Page		
Drawn by RS	Checked by ACJ	Date Dec 2023
Drawing No D&PM 4092 / 00	Rev	Scale
		Size A3
COPYRIGHT This Drawing, design proposal and its content are protected by copyright and can only be used under license and with the expressed authority of Steven Docker Associates.		




Park House, Parkway, Holmes Chapel, Cheshire, CW4 7BA

01477 544499
f t @ in

info@stevendocker.co.uk
www.stevendocker.co.uk

 

EXISTING CONDITIONS

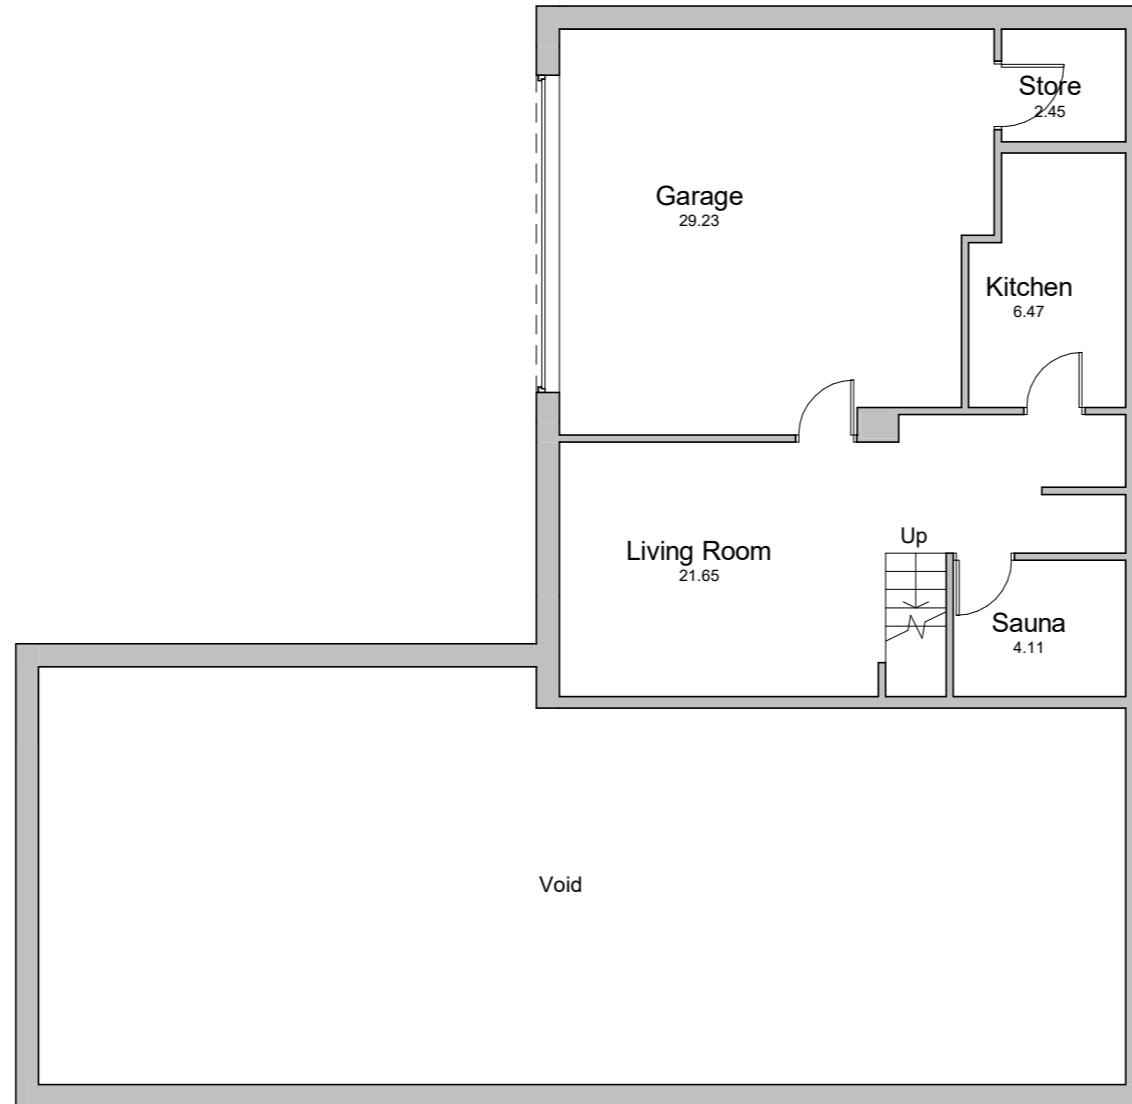

EXISTING BASEMENT LAYOUT PLAN
1 : 100

Applicant Mqhele Ndebele		
Address 1 Sycamore Place, Nottingham		
Drawing Existing Basement Layout Plan		
Drawn by RS	Checked by ACJ	Date Dec 2023
Drawing No D&PM 4092 / 01	Rev	Scale 1 : 100
		Size A3
COPYRIGHT This Drawing, design proposal and its content are protected by copyright and can only be used under license and with the expressed authority of Steven Docker Associates.		




Park House, Parkway, Holmes Chapel, Cheshire, CW4 7BA

01477 544499
f t @ in

info@stevendocker.co.uk
www.stevendocker.co.uk

EXISTING CONDITIONS

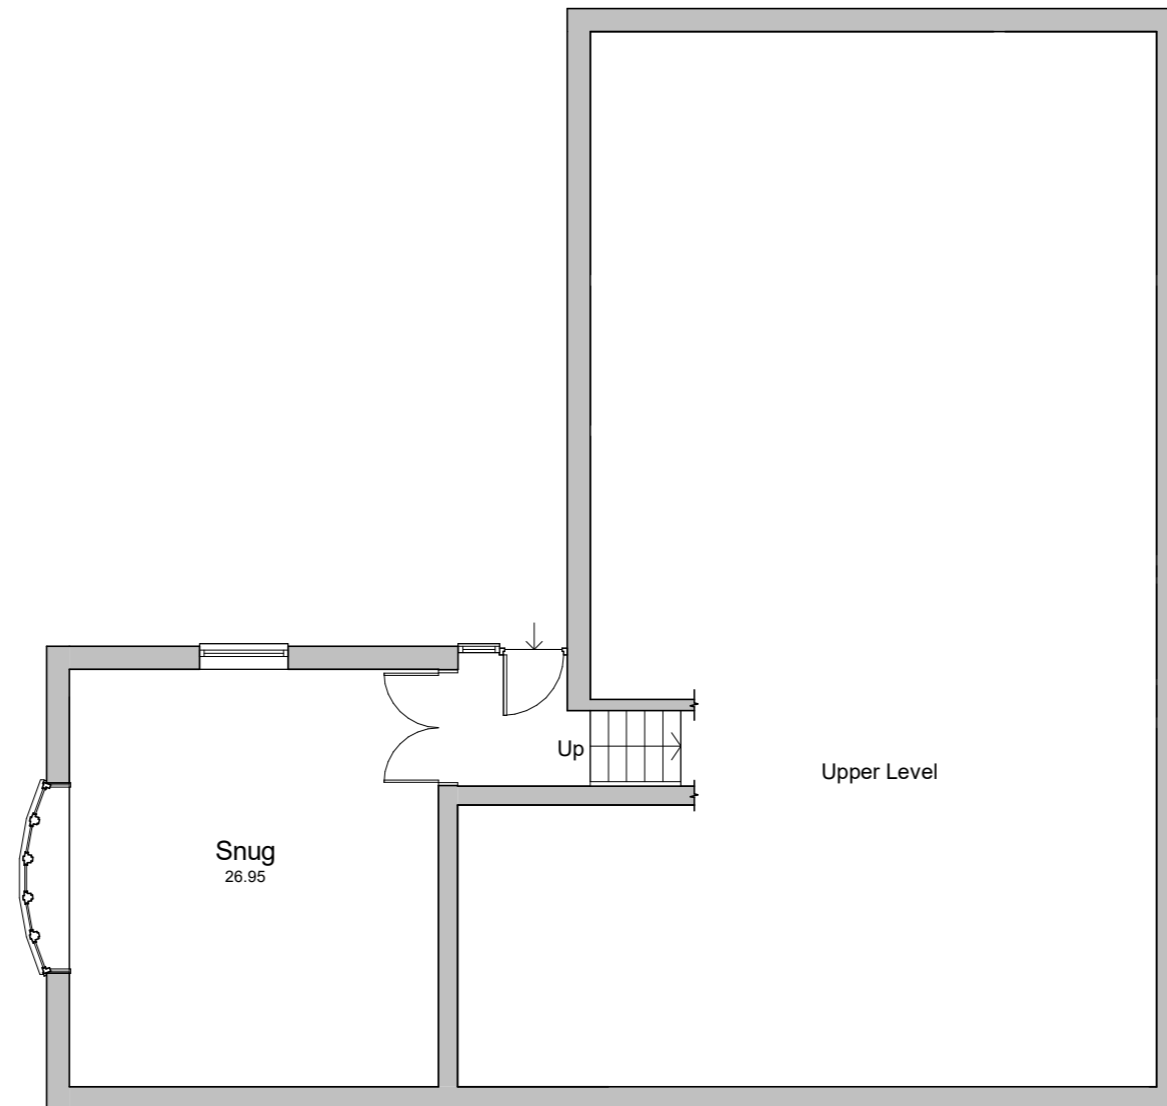

EXISTING LOWER GROUND FLOOR LAYOUT PLAN

1 : 100

Applicant Mqhele Ndebele		
Address 1 Sycamore Place, Nottingham		
Drawing Existing Lower Ground Floor Layout Plan		
Drawn by RS	Checked by ACJ	Date Dec 2023
Drawing No D&PM 4092 / 02	Rev	Scale 1 : 100
		Size A3
COPYRIGHT This Drawing, design proposal and its content are protected by copyright and can only be used under license and with the expressed authority of Steven Docker Associates.		



Park House, Parkway, Holmes Chapel, Cheshire, CW4 7BA


01477 544499



info@stevendocker.co.uk

www.stevendocker.co.uk

EXISTING CONDITIONS

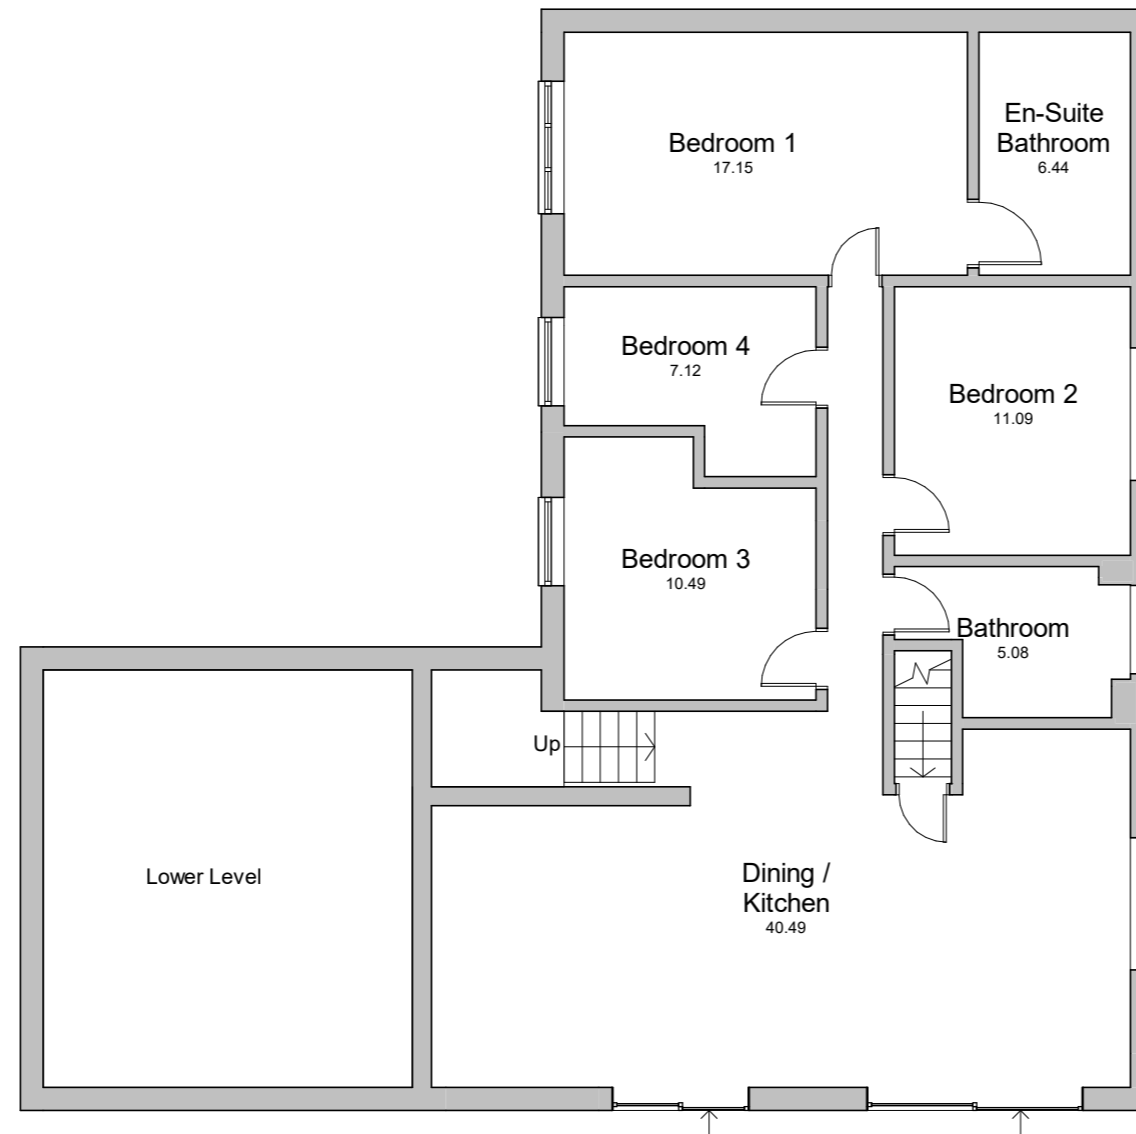

EXISTING UPPER GROUND FLOOR LAYOUT PLAN

1 : 100

Applicant Mqhele Ndebele		
Address 1 Sycamore Place, Nottingham		
Drawing Existing Upper Ground Floor Layout Plan		
Drawn by RS	Checked by ACJ	Date Dec 2023
Drawing No D&PM 4092 / 03	Rev	Scale 1 : 100
		Size A3
COPYRIGHT This Drawing, design proposal and its content are protected by copyright and can only be used under license and with the expressed authority of Steven Docker Associates.		



Park House, Parkway, Holmes Chapel, Cheshire, CW4 7BA


01477 544499
f t @ in

info@stevendocker.co.uk
www.stevendocker.co.uk



GRAPHIC SCALE: 1:100

PLANNING DRAWING

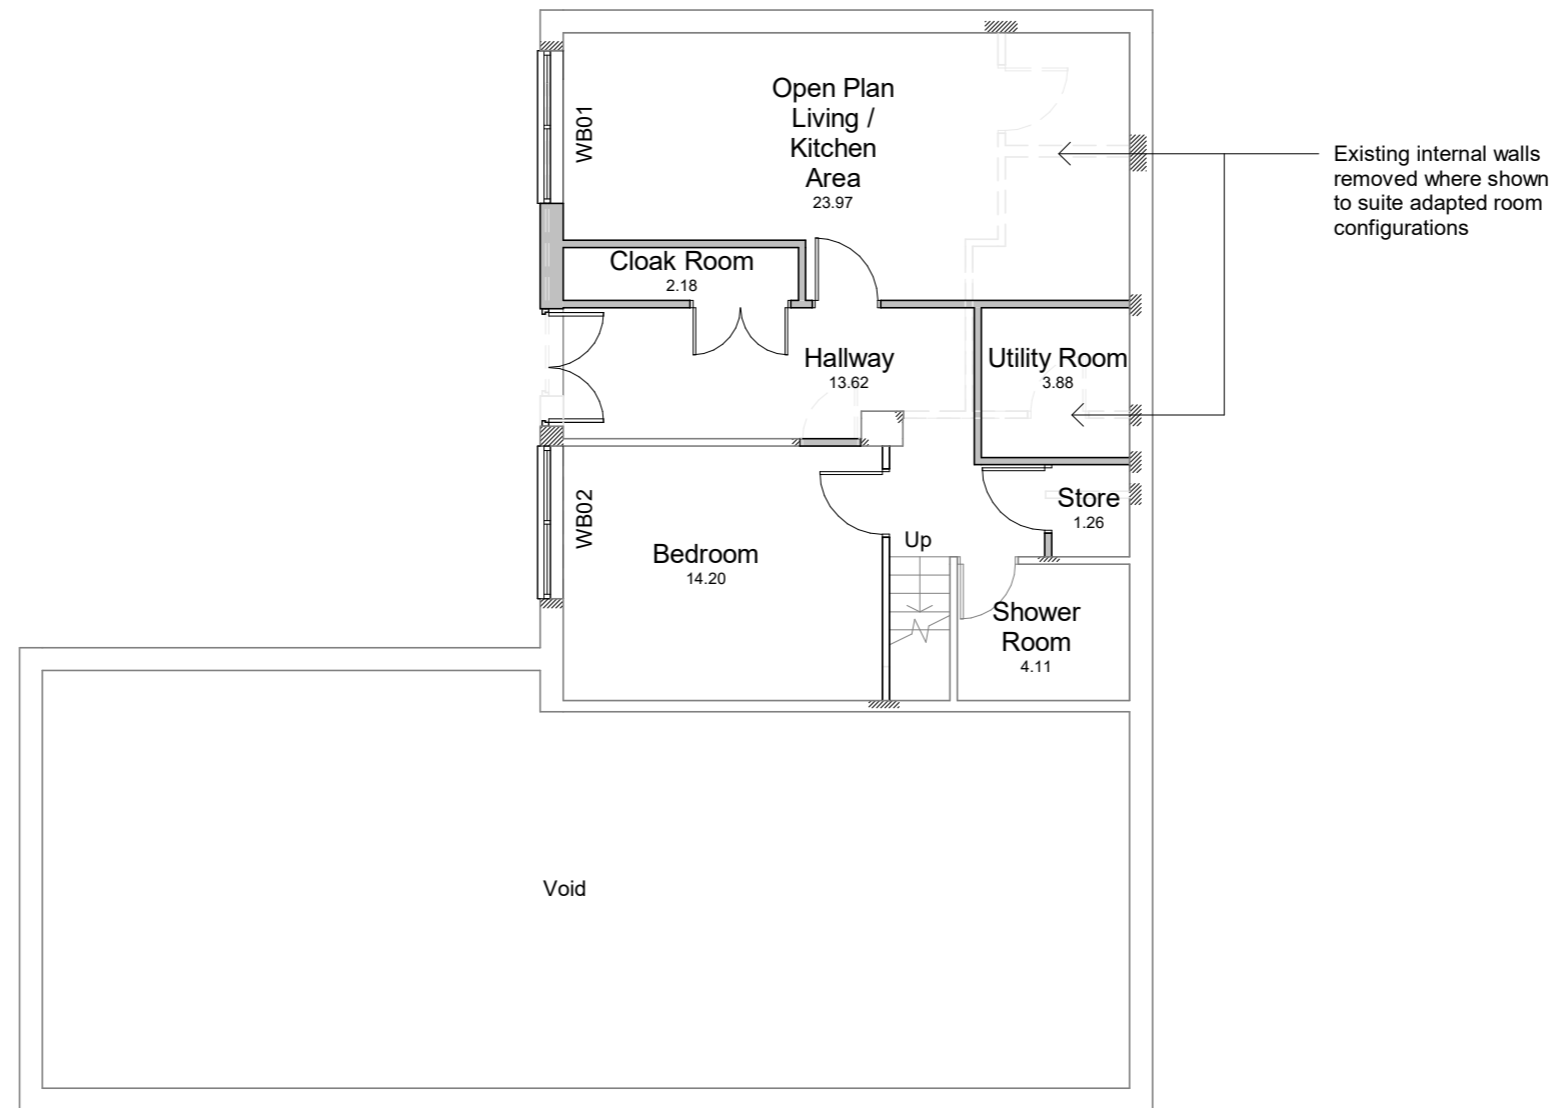

PROPOSED BASEMENT LATOUT PLAN

1 : 100

Applicant Mqhele Ndebele		
Address 1 Sycamore Place, Nottingham		
Drawing Proposed Basement Layout Plan		
Drawn by RS	Checked by ACJ	Date Dec 2023
Drawing No D&PM 4092 / 04	Rev	Scale 1 : 100
		Size A3
COPYRIGHT This Drawing, design proposal and its content are protected by copyright and can only be used under license and with the expressed authority of Steven Docker Associates.		




Park House, Parkway, Holmes Chapel, Cheshire, CW4 7BA

01477 544499



info@stevendocker.co.uk

www.stevendocker.co.uk

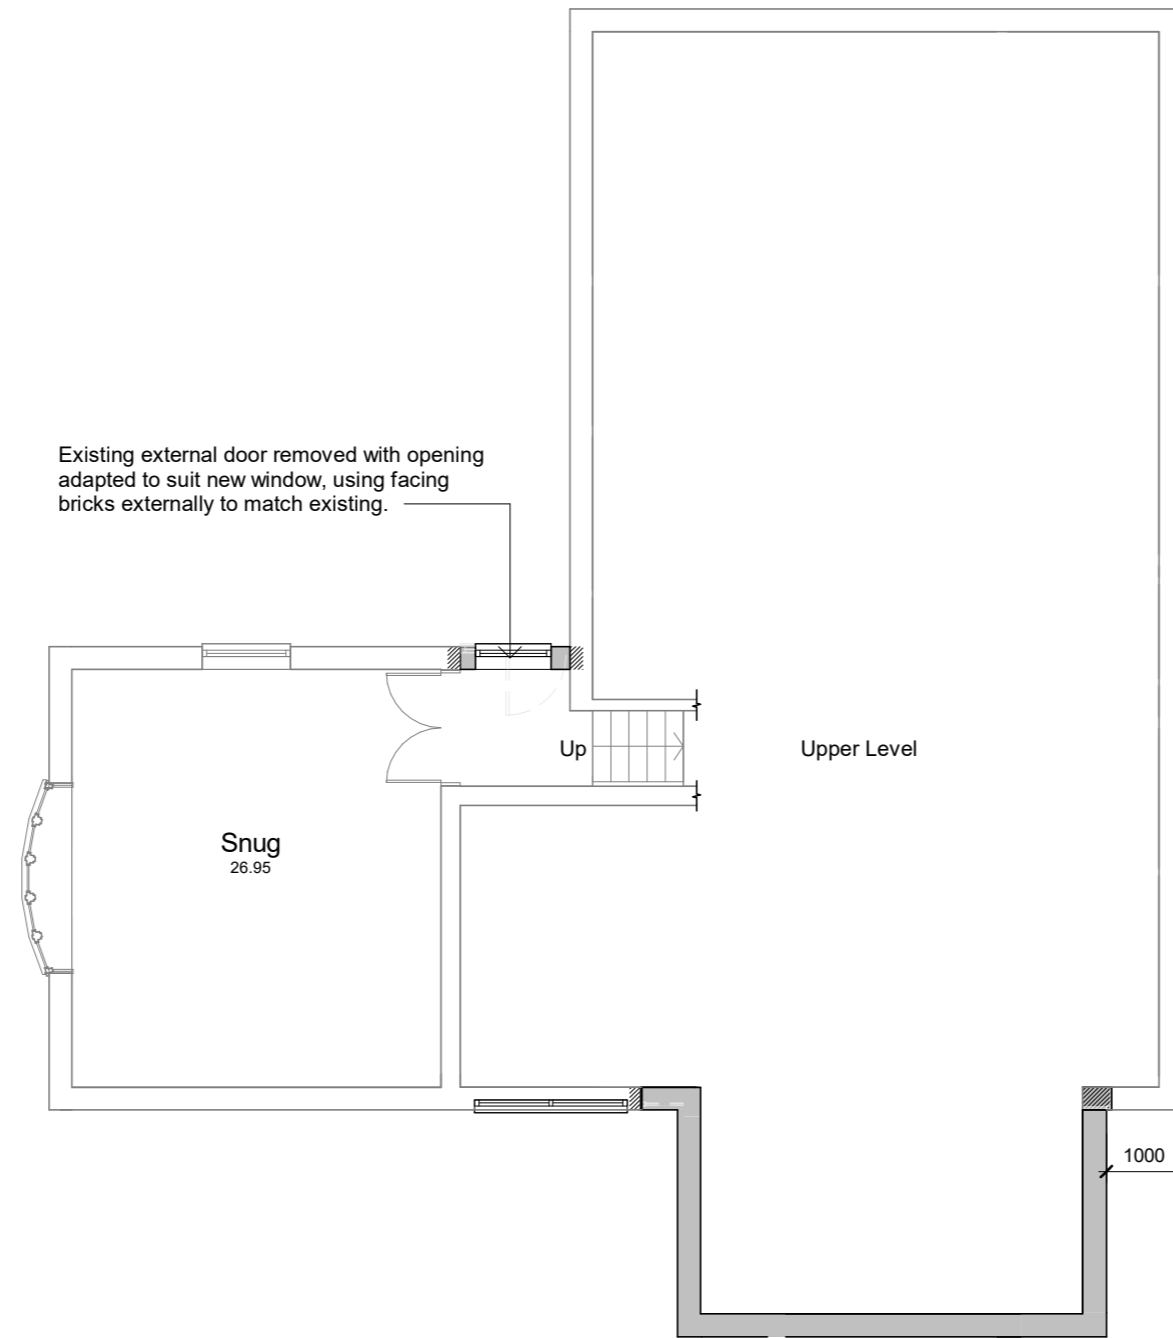

PROPOSED LOWER GROUND FLOOR LAYOUT PLAN

1 : 100


Applicant Mqhele Ndebele		
Address 1 Sycamore Place, Nottingham		
Drawing Proposed Lower Ground Floor Layout Plan		
Drawn by RS	Checked by ACJ	Date Dec 2023
Drawing No D&PM 4092 / 05	Rev	Scale 1 : 100
		Size A3
COPYRIGHT This Drawing, design proposal and its content are protected by copyright and can only be used under license and with the expressed authority of Steven Docker Associates.		



Park House, Parkway, Holmes Chapel, Cheshire, CW4 7BA

01477 544499
f t @ in

info@stevendocker.co.uk
www.stevendocker.co.uk

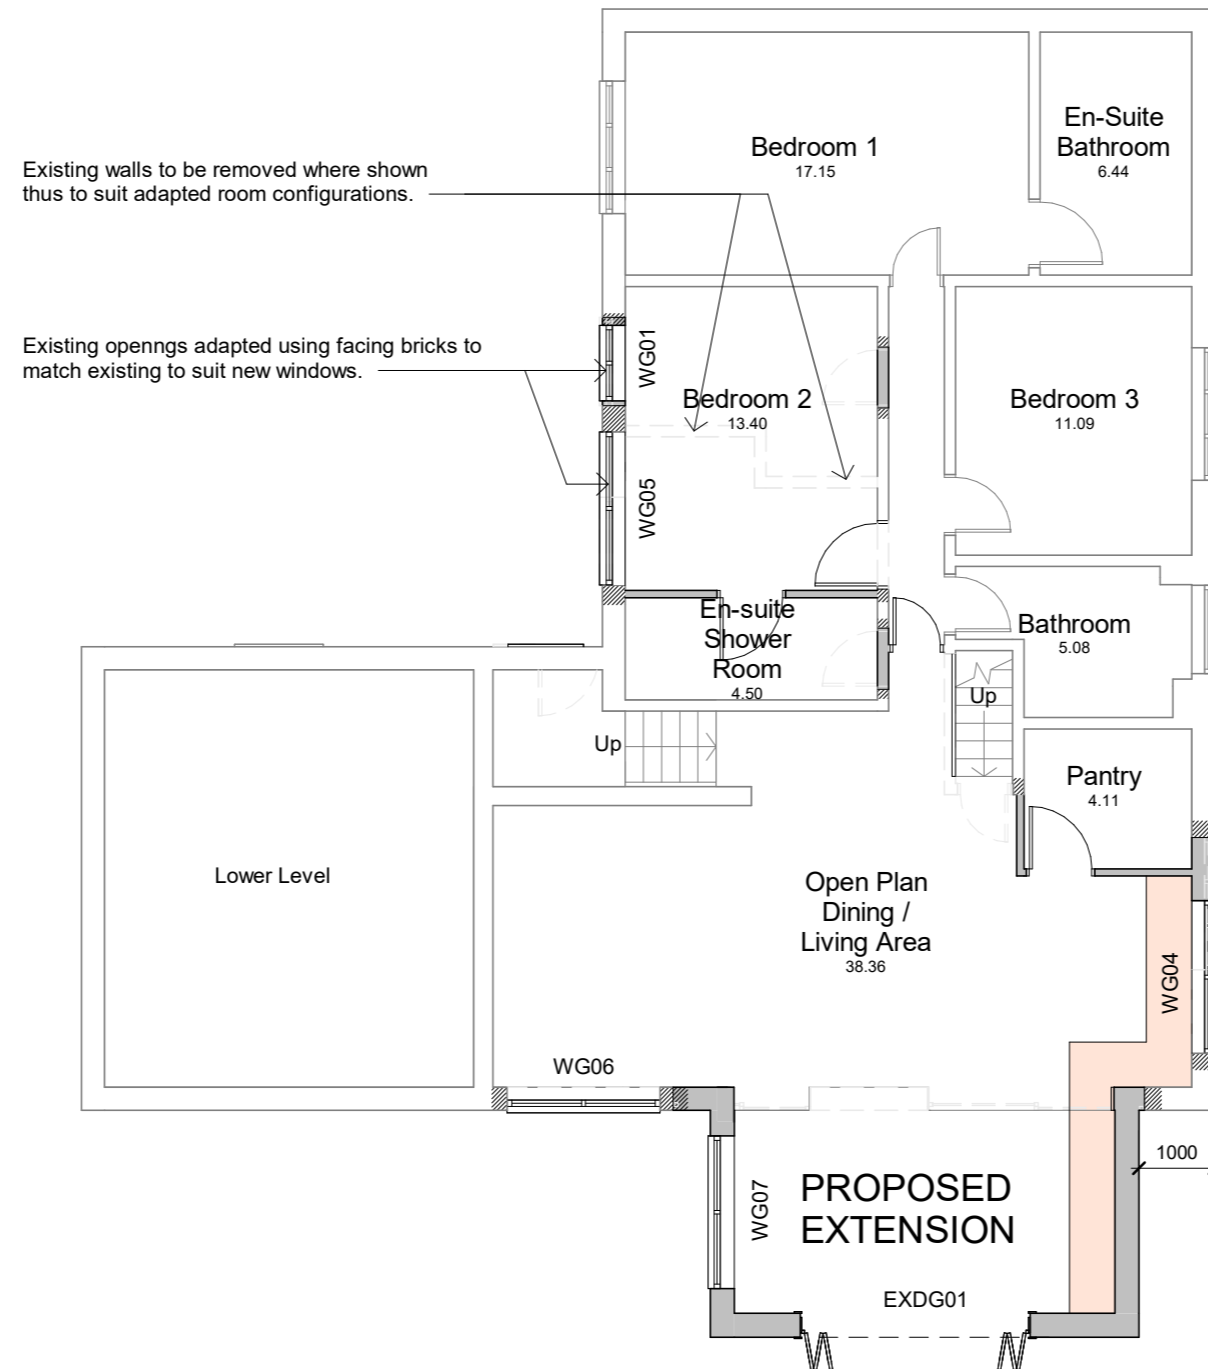

Existing walls to be removed where shown thus to suit adapted room configurations.

Existing openings adapted using facing bricks to match existing to suit new windows.

PROPOSED UPPER GROUND FLOOR LAYOUT PLAN
1 : 100

Applicant Mqhele Ndebele		
Address 1 Sycamore Place, Nottingham		
Drawing Proposed Upper Ground Floor Layout Plan		
Drawn by RS	Checked by ACJ	Date Dec 2023
Drawing No D&PM 4092 / 06	Rev	Scale 1 : 100
		Size A3
COPYRIGHT This Drawing, design proposal and its content are protected by copyright and can only be used under license and with the expressed authority of Steven Docker Associates.		



Park House, Parkway, Holmes Chapel, Cheshire, CW4 7BA


01477 544499
f t @ in

info@stevendocker.co.uk
www.stevendocker.co.uk




GRAPHIC SCALE: 1:100

EXISTING CONDITIONS

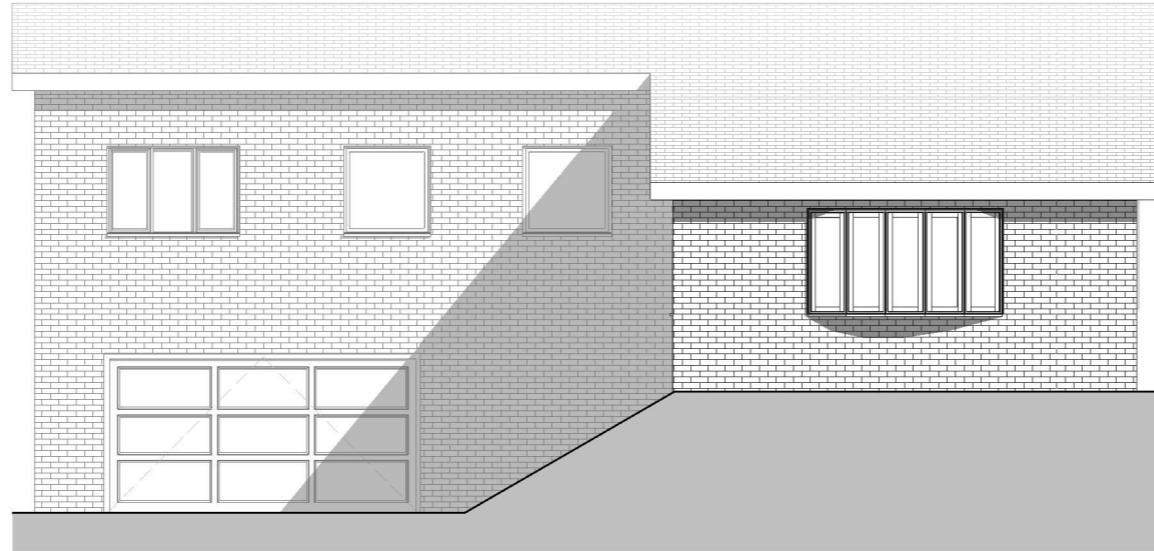

EXISTING FRONT ELEVATION

1 : 100

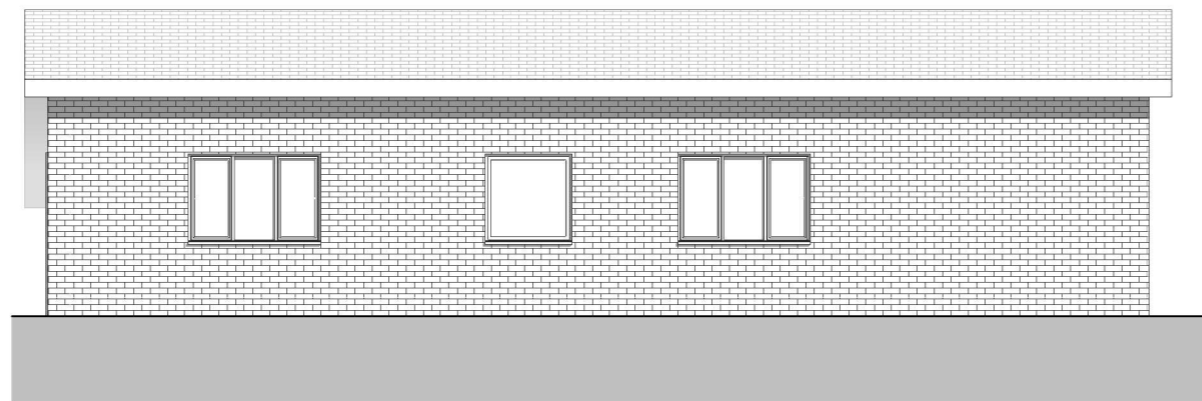

EXISTING REAR ELEVATION

1 : 100

Applicant Mqhele Ndebele		
Address 1 Sycamore Place, Nottingham		
Drawing Existing Elevations (1 of 2)		
Drawn by RS	Checked by ACJ	Date Dec 2023
Drawing No D&PM 4092 / 07	Rev	Scale 1 : 100
		Size A3
COPYRIGHT This Drawing, design proposal and its content are protected by copyright and can only be used under license and with the expressed authority of Steven Docker Associates.		




Park House, Parkway, Holmes Chapel, Cheshire, CW4 7BA

01477 544499
f t @ in


info@stevendocker.co.uk
www.stevendocker.co.uk

EXISTING CONDITIONS

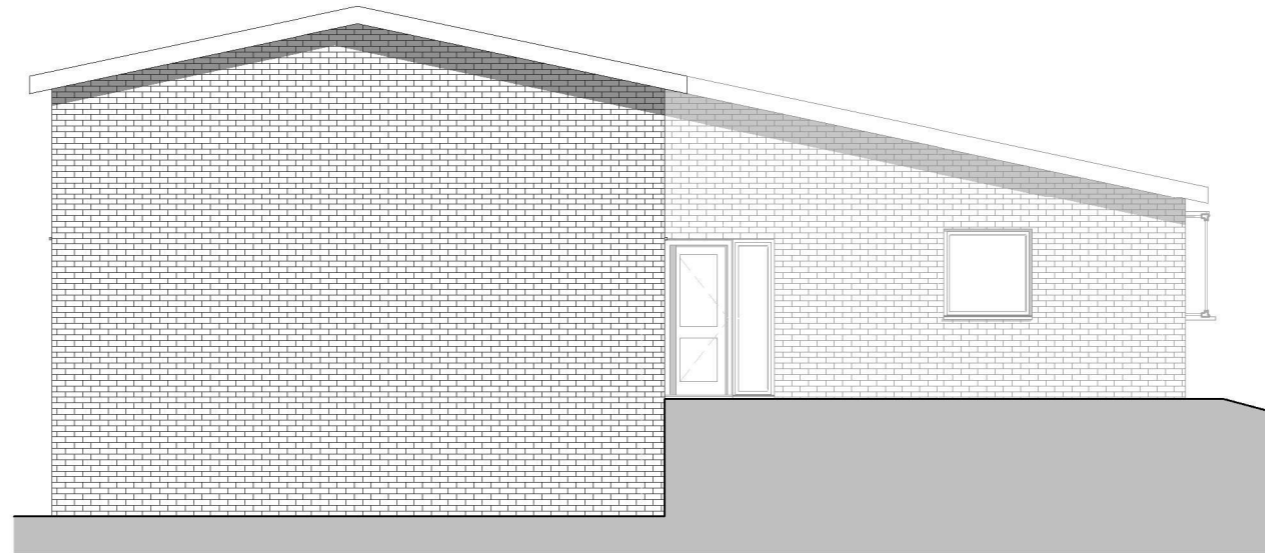

EXISTING SIDE 1 ELEVATION

1 : 100

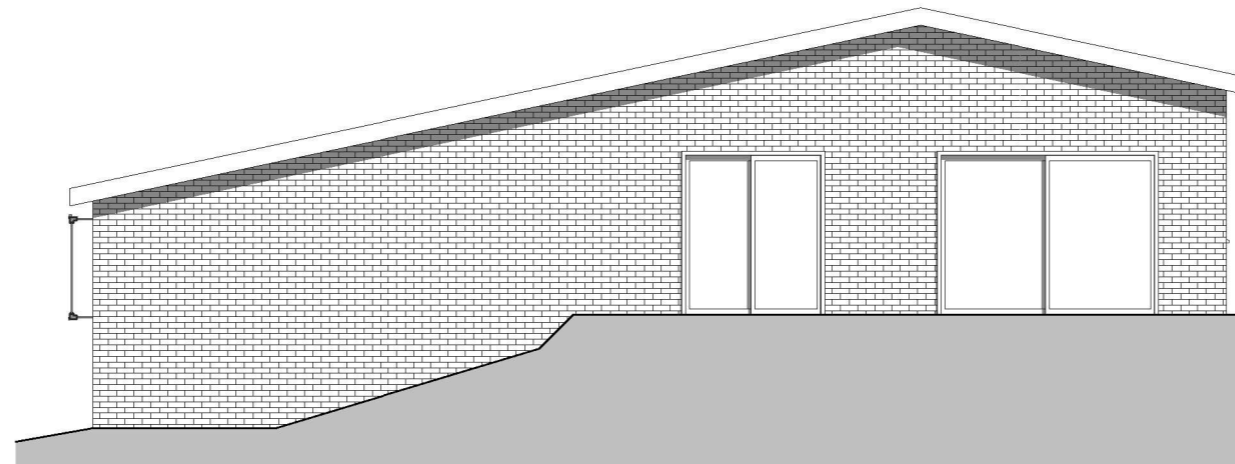

EXISTING SIDE 2 ELEVATION

1 : 100


Applicant Mqhele Ndebele		
Address 1 Sycamore Place, Nottingham		
Drawing Existing Elevations (2 of 2)		
Drawn by RS	Checked by ACJ	Date Dec 2023
Drawing No D&PM 4092 / 08	Rev	Scale 1 : 100
		Size A3
COPYRIGHT This Drawing, design proposal and its content are protected by copyright and can only be used under license and with the expressed authority of Steven Docker Associates.		




Park House, Parkway, Holmes Chapel, Cheshire, CW4 7BA

01477 544499
f t @ in


info@stevendocker.co.uk
www.stevendocker.co.uk

 

PLANNING DRAWING

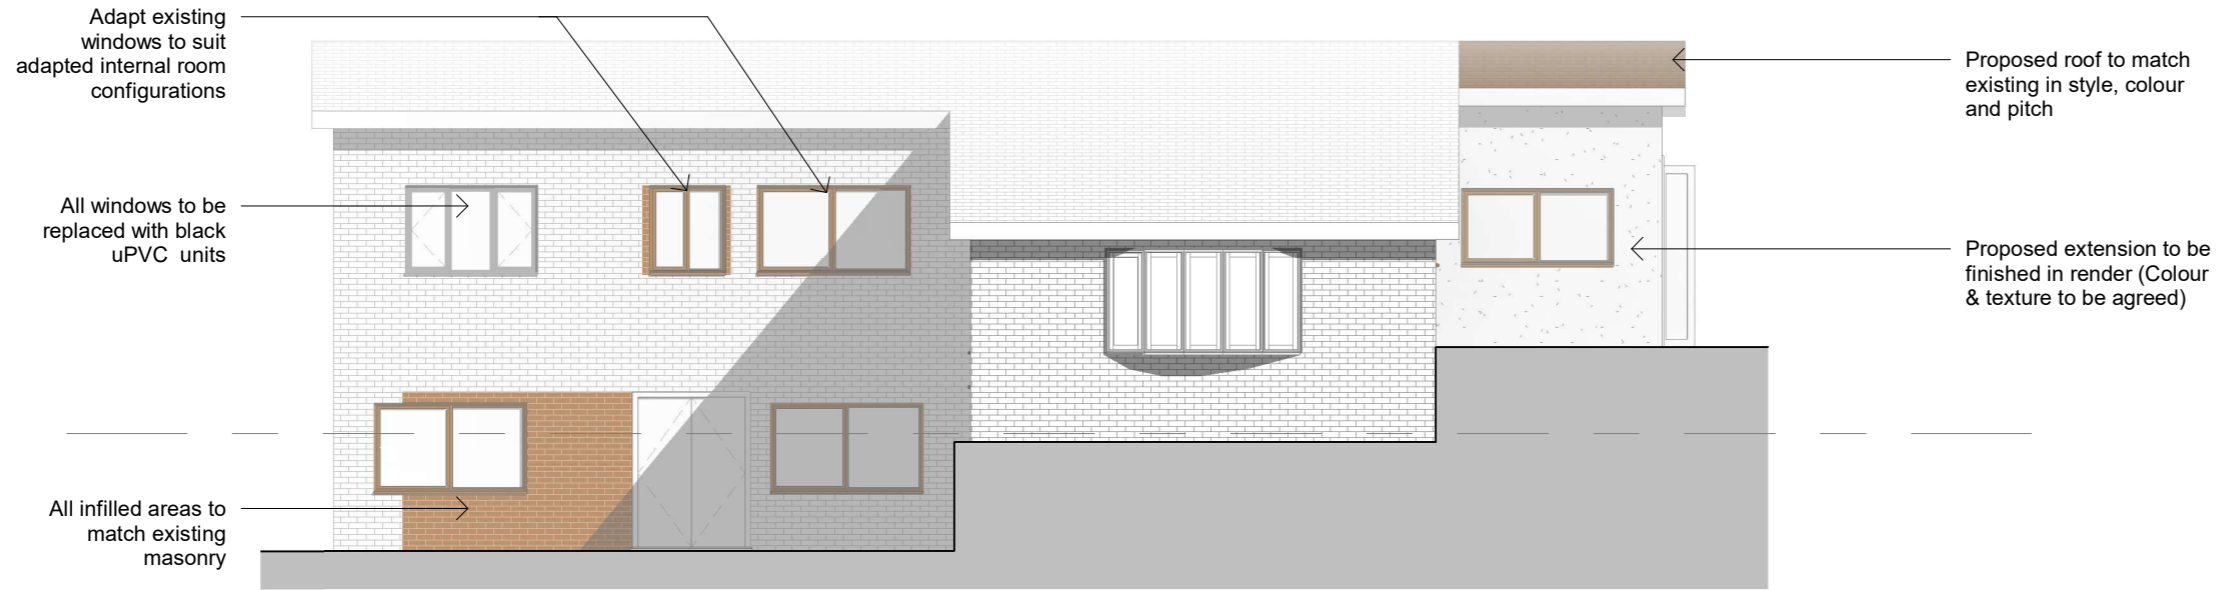

PROPOSED FRONT ELEVATION
1 : 100

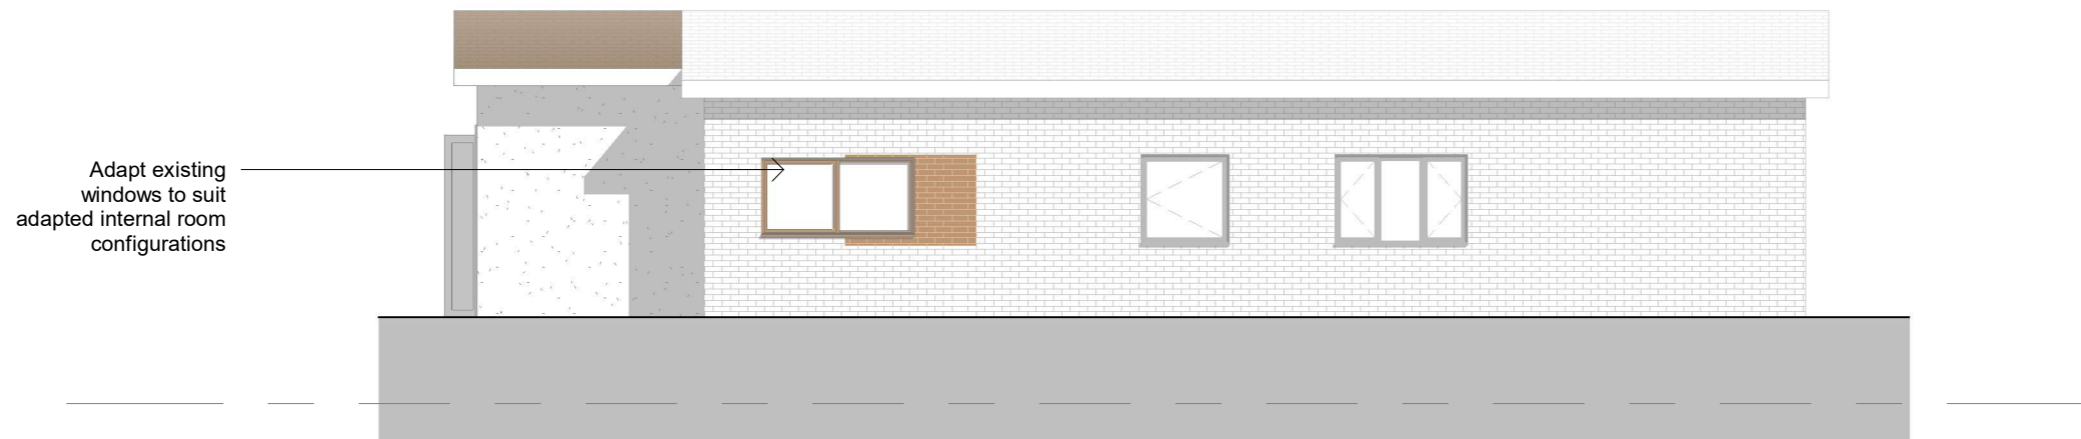

PROPOSED REAR ELEVATION
1 : 100

Applicant Mqhele Ndebele		
Address 1 Sycamore Place, Nottingham		
Drawing Proposed Elevations (1 of 2)		
Drawn by RS	Checked by ACJ	Date Dec 2023
Drawing No D&PM 4092 / 09	Rev	Scale 1 : 100
		Size A3
COPYRIGHT This Drawing, design proposal and its content are protected by copyright and can only be used under license and with the expressed authority of Steven Docker Associates.		



Park House, Parkway, Holmes Chapel, Cheshire, CW4 7BA


01477 544499
f t @ in

info@stevendocker.co.uk
www.stevendocker.co.uk




GRAPHIC SCALE: 1:100

PLANNING DRAWING

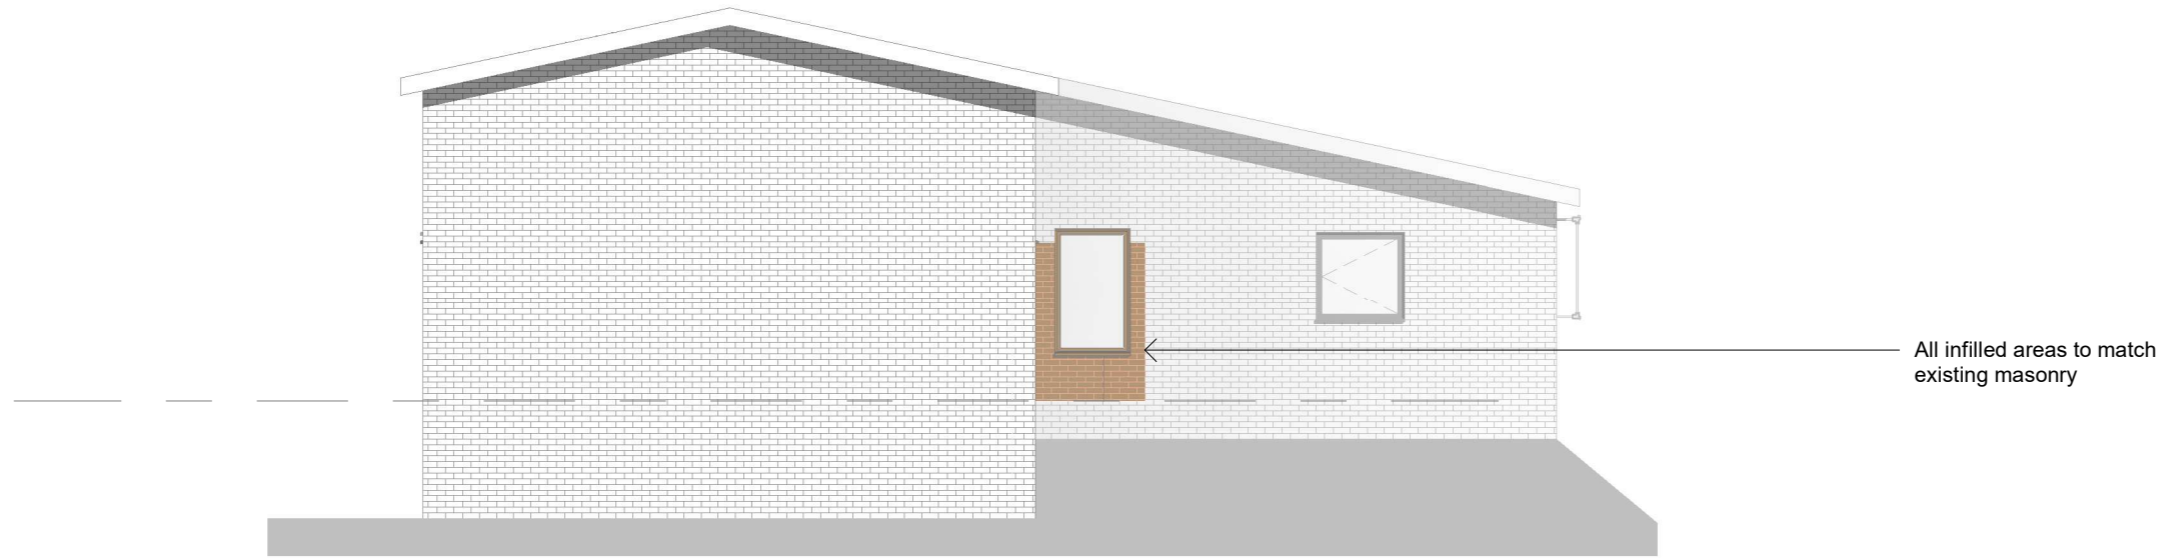

PROPOSED SIDE 1 ELEVATION
1 : 100

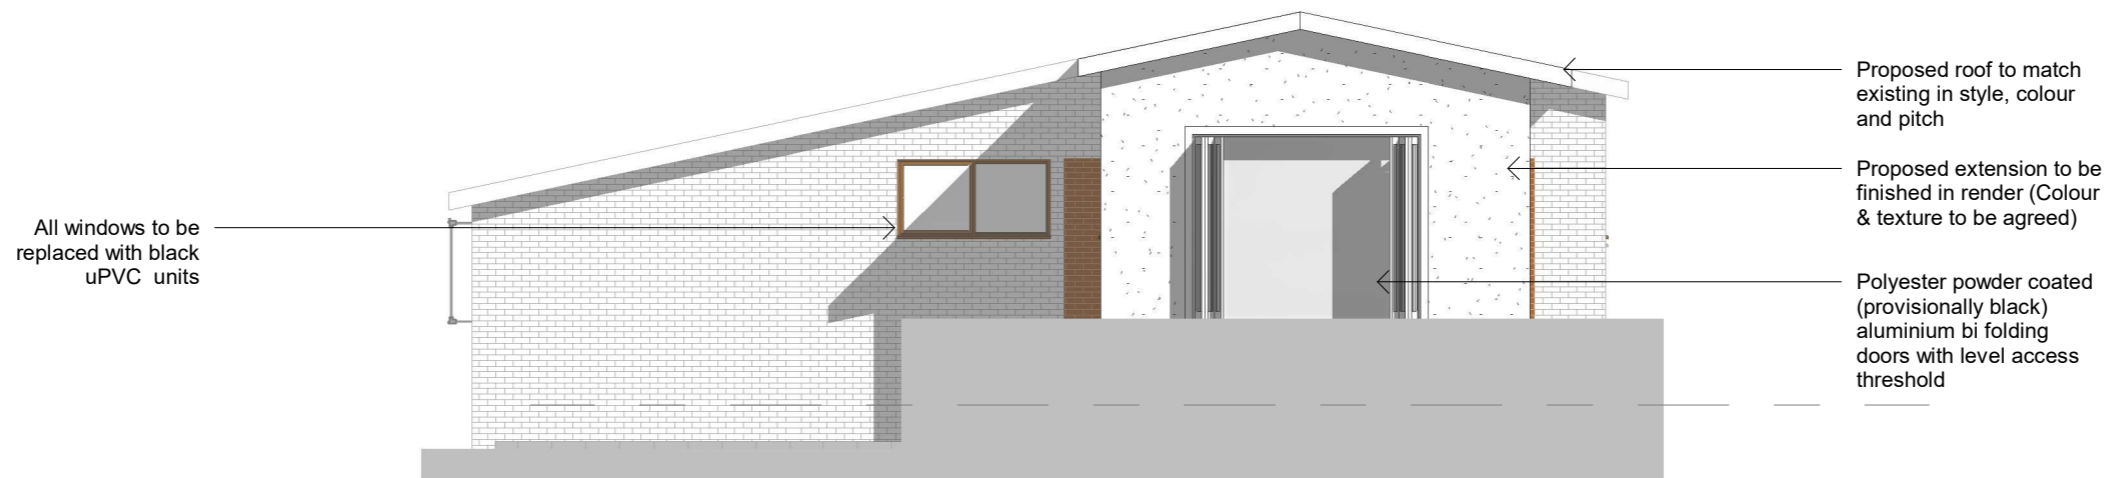

PROPOSED SIDE 2 ELEVATION
1 : 100

Applicant Mqhele Ndebele		
Address 1 Sycamore Place, Nottingham		
Drawing Proposed Elevations (2 of 2)		
Drawn by RS	Checked by ACJ	Date Dec 2023
Drawing No D&PM 4092 / 10	Rev	Scale 1 : 100
		Size A3
COPYRIGHT This Drawing, design proposal and its content are protected by copyright and can only be used under license and with the expressed authority of Steven Docker Associates.		



Park House, Parkway, Holmes Chapel, Cheshire, CW4 7BA

01477 544499
f t i

info@stevendocker.co.uk
www.stevendocker.co.uk