




REAR ELEVATION

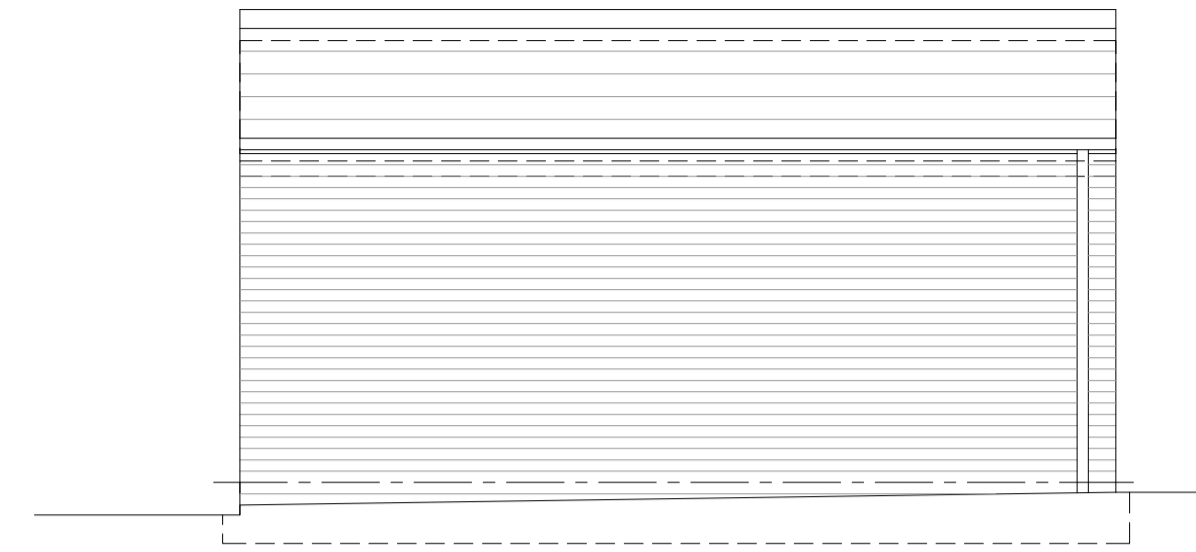


SIDE ELEVATION

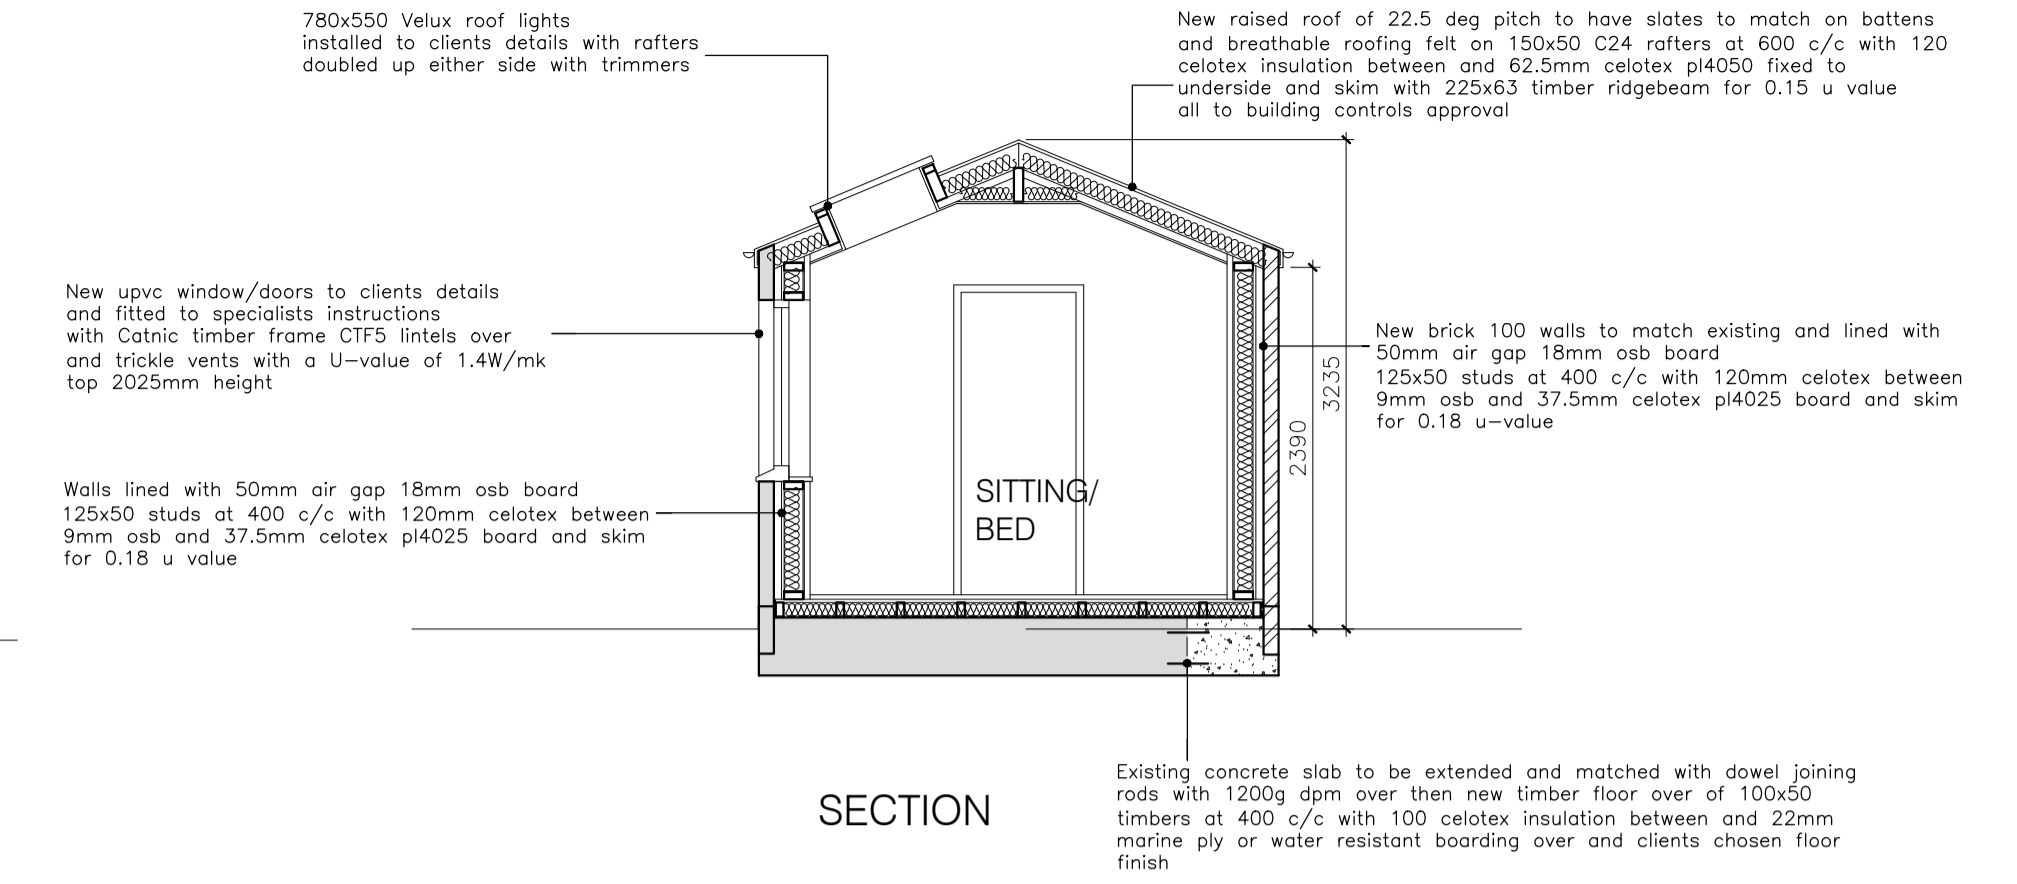


SECTION

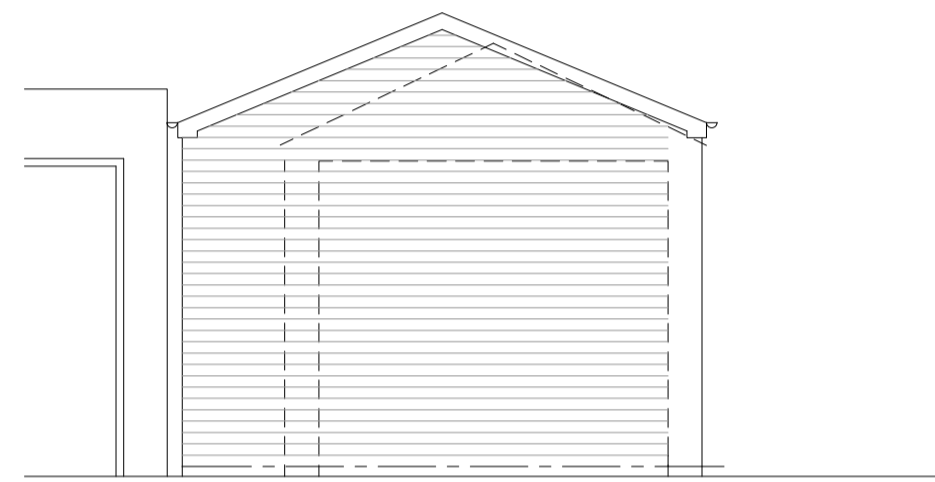

FRONT ELEVATION

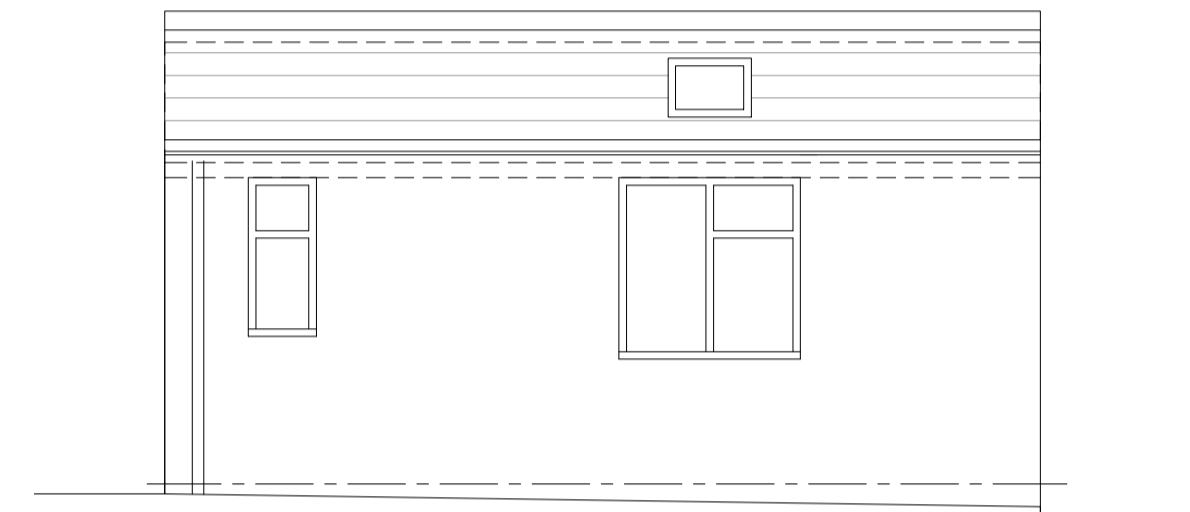

SIDE ELEVATION

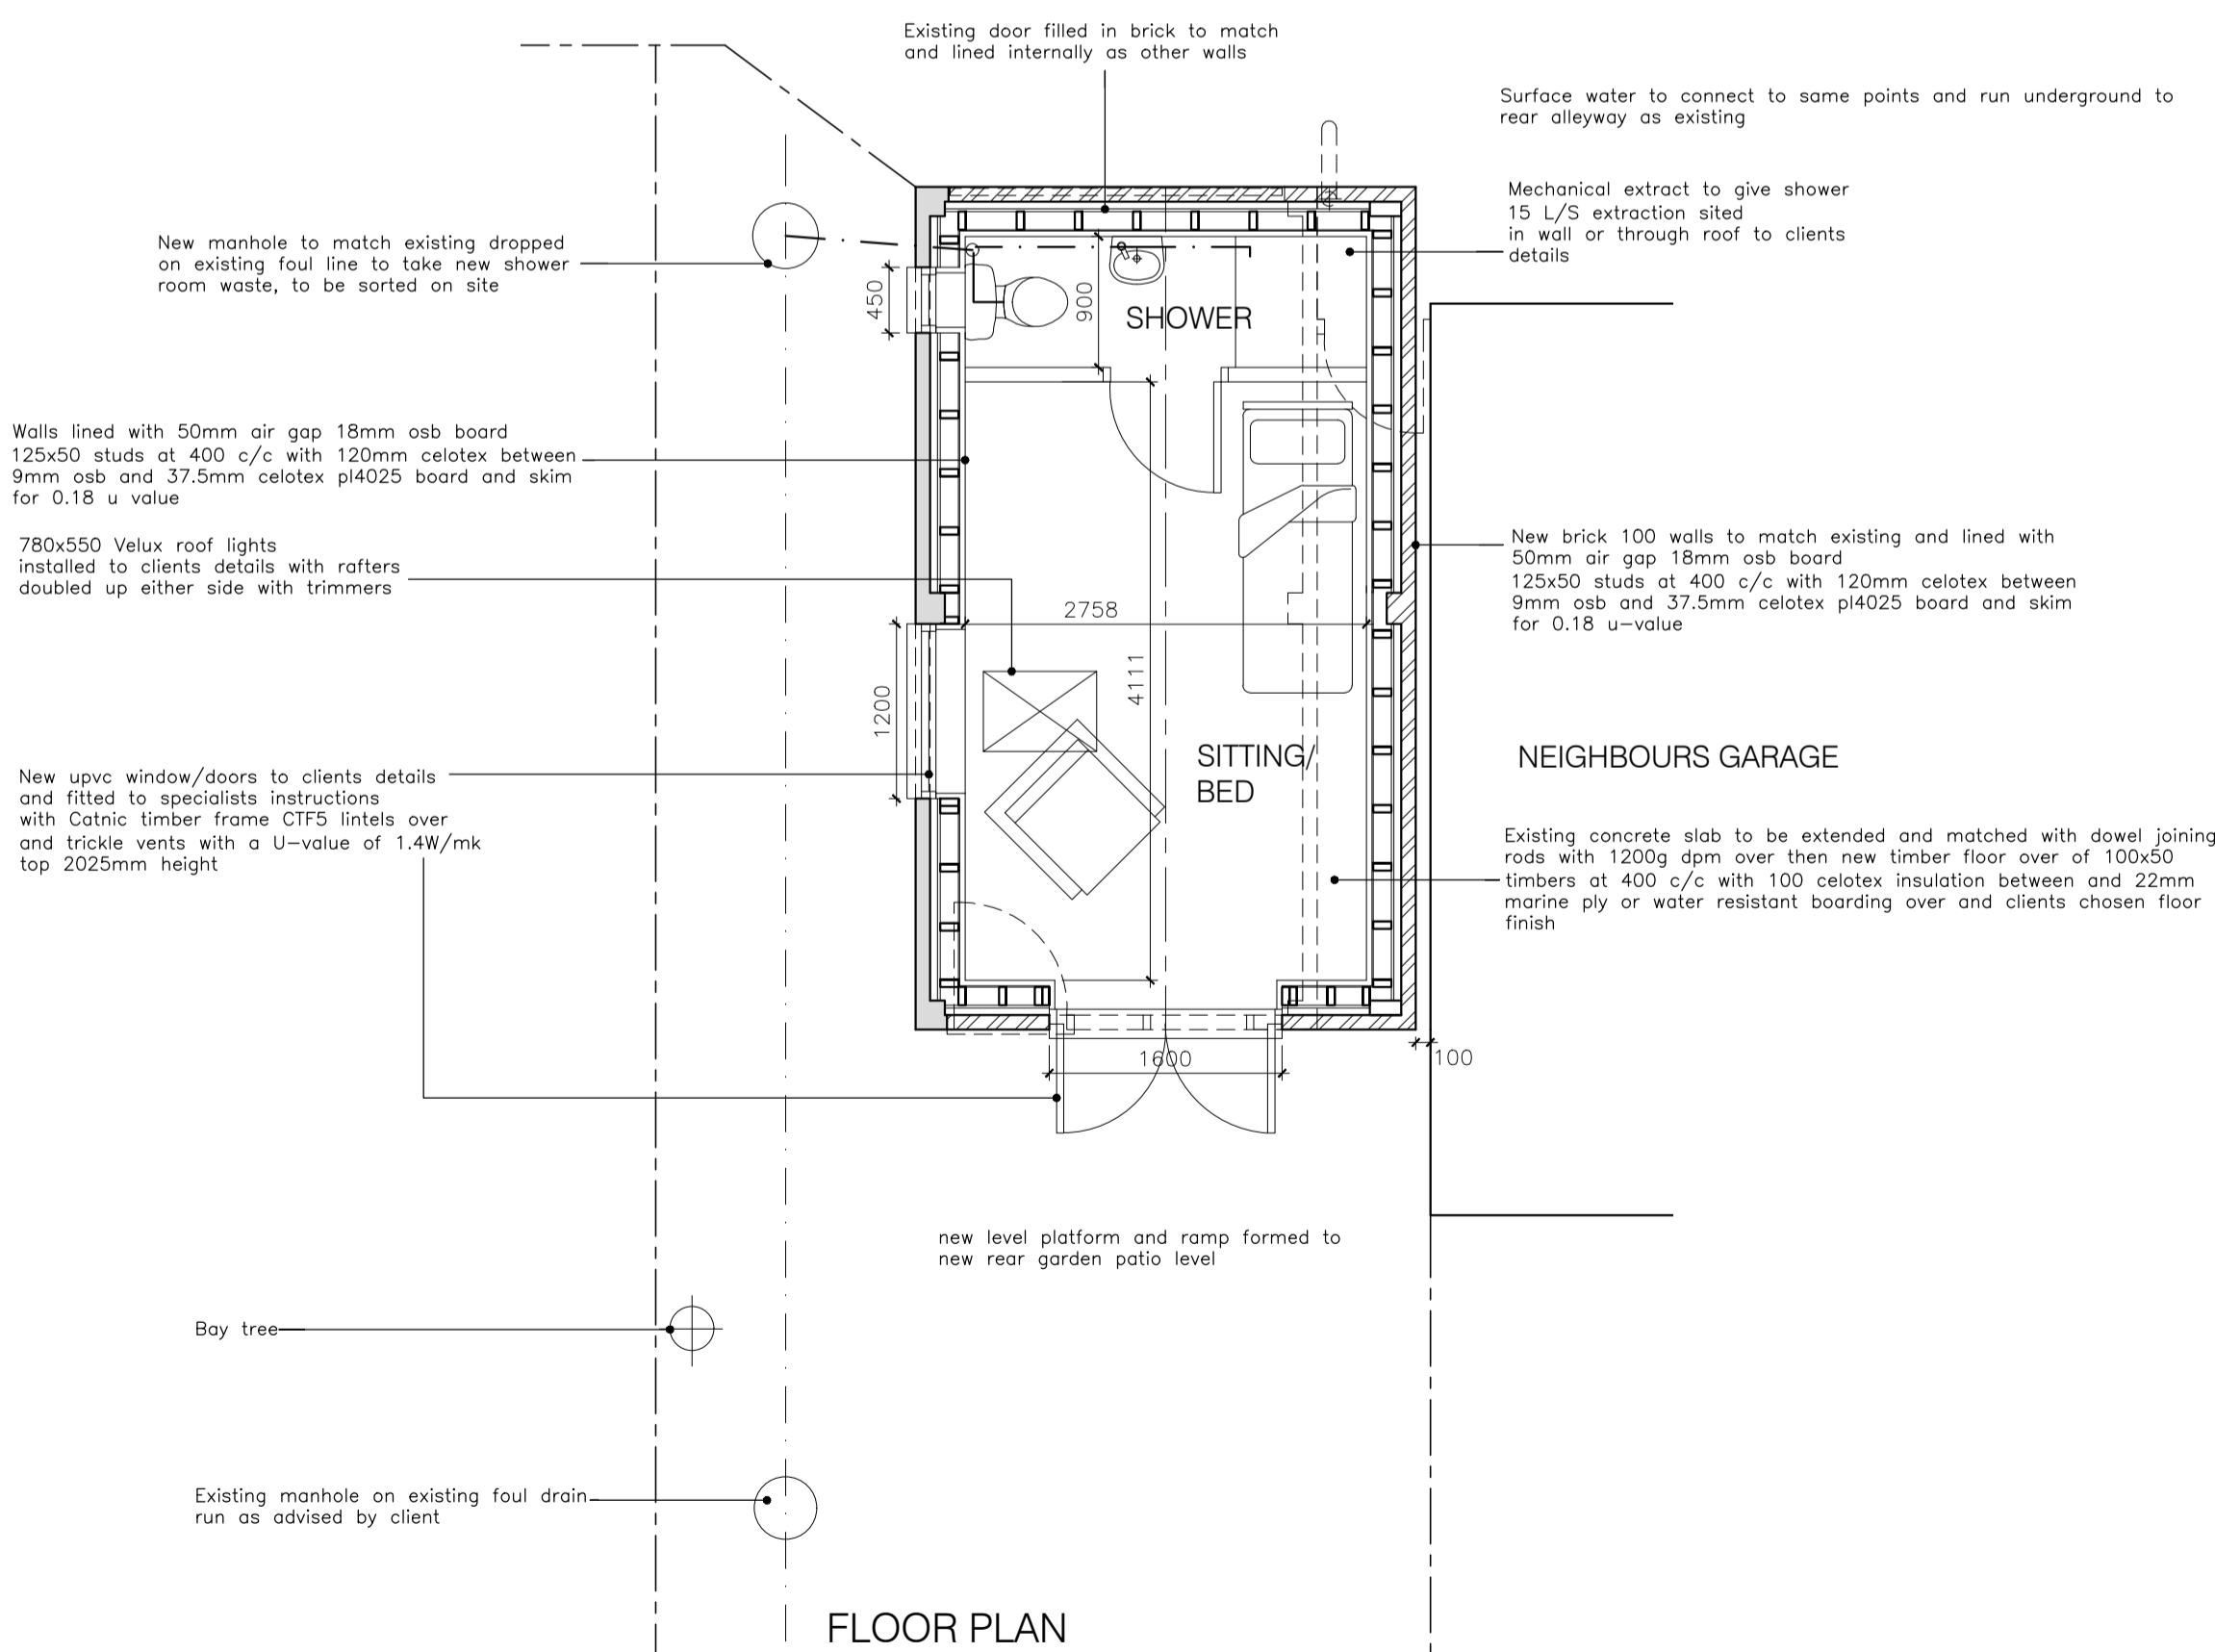

FLOOR PLAN



BLOCK PLAN 1/500



SITE LOCATION PLAN 1/1250

REV.	DATE	DRAWN

**ANTONY THOMPSON**  
ARCHITECTURAL SERVICES

48 ST JAMES CLOSE  
HANSLOPE  
MILTON KEYNES, MK19 7LF  
EMAIL: ATARCHSERV@GMAIL.COM  
MOB: 07740099717

TITLE: PLANS/ELEVATIONS AS PROPOSED		A1
CLIENT MR C. MACARTHUR	DATE 08.02.24	DRAWN AT
PROJECT GARAGE EXTENSION & CONVERSION 106 STATION ROAD, EARLS BARTON NORTHAMPTON NN6 0NX	JOB No. 852	SCALE 1:50
	DWG. No. 002	REV. -