



REAR ELEVATION




FRONT ELEVATION

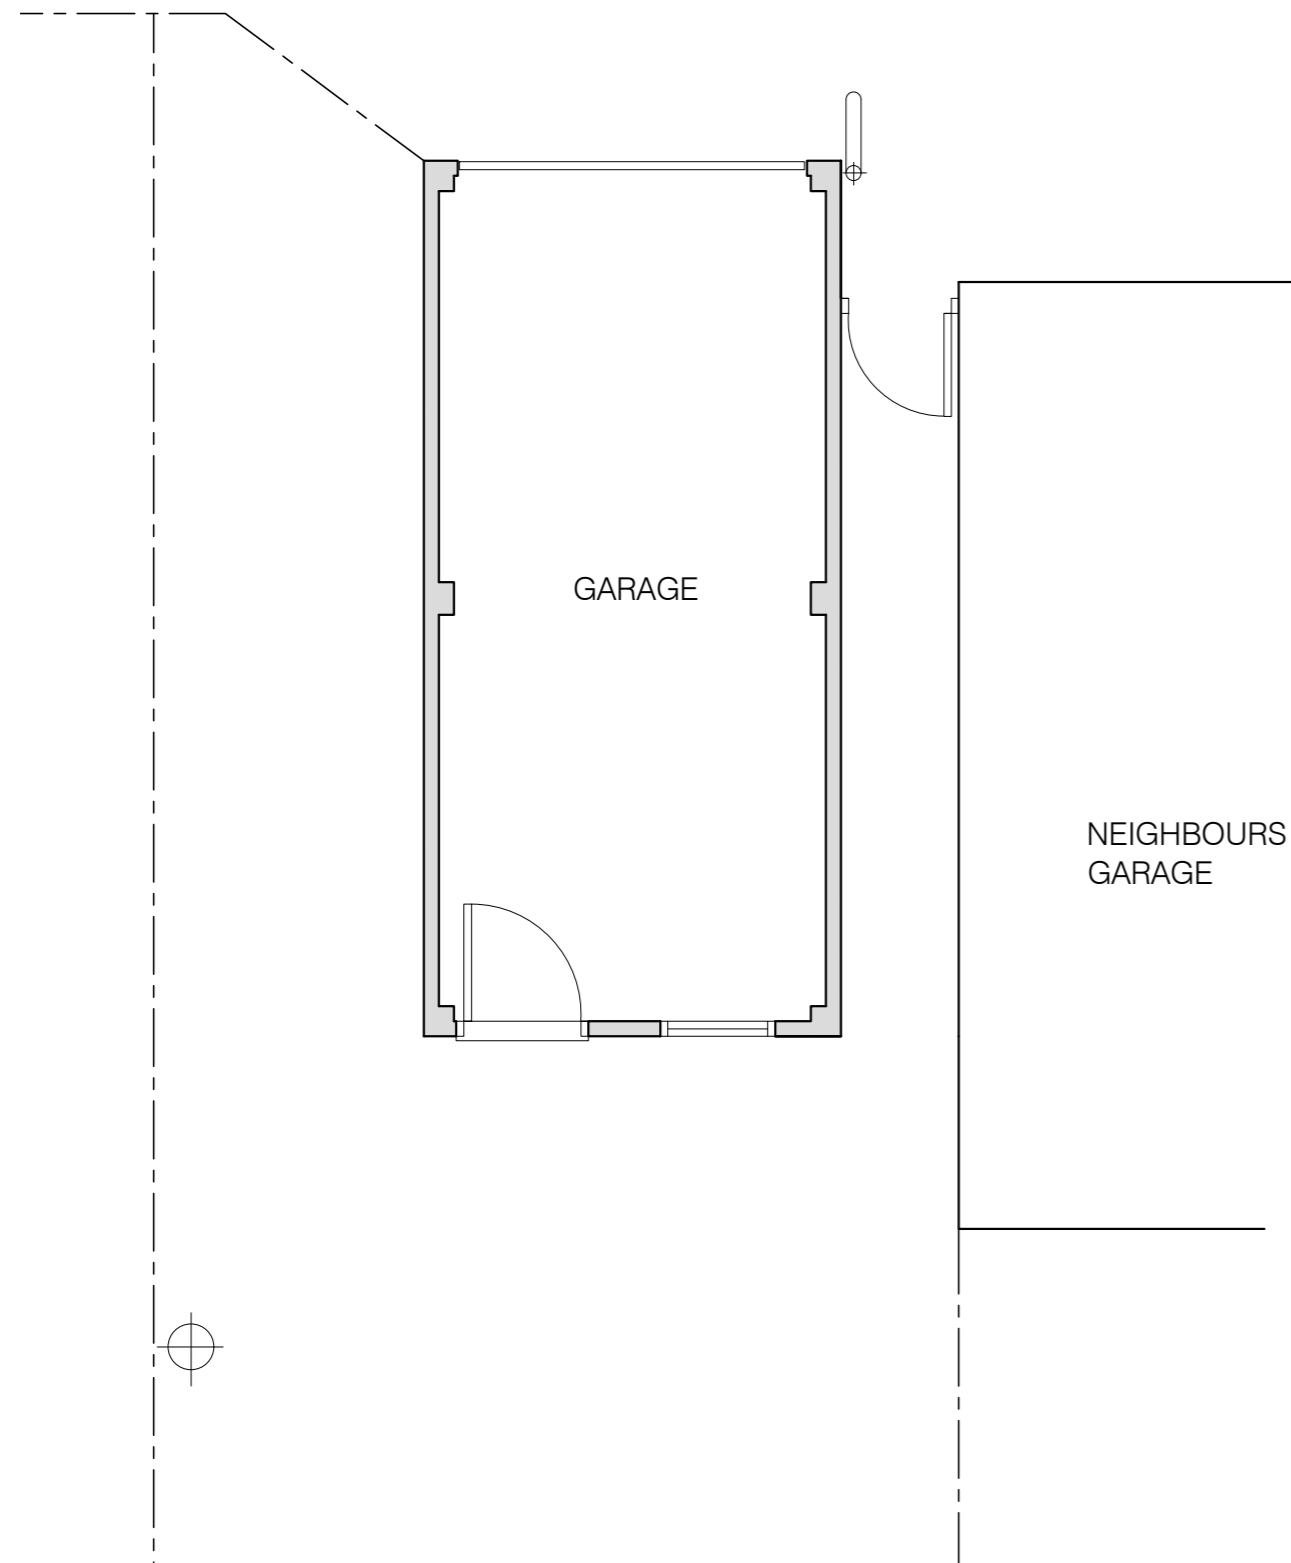

FLOOR PLAN

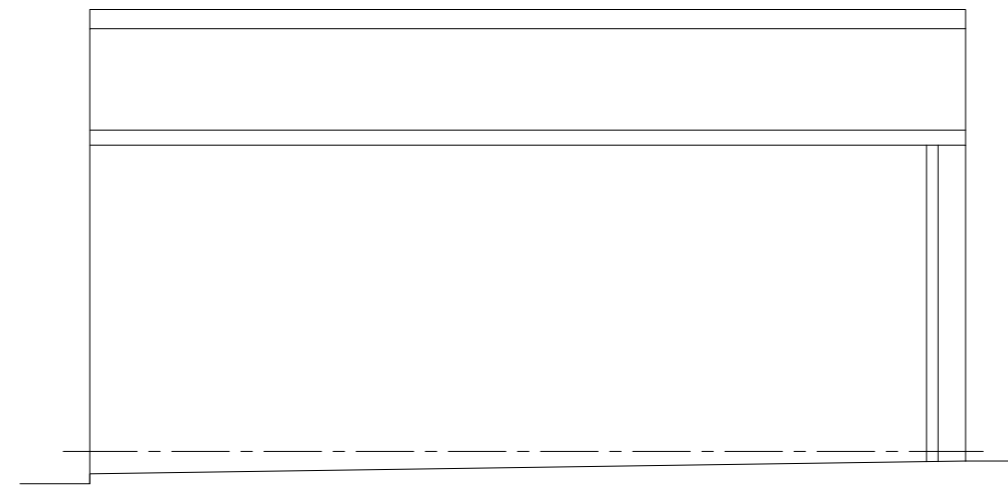

SIDE ELEVATION

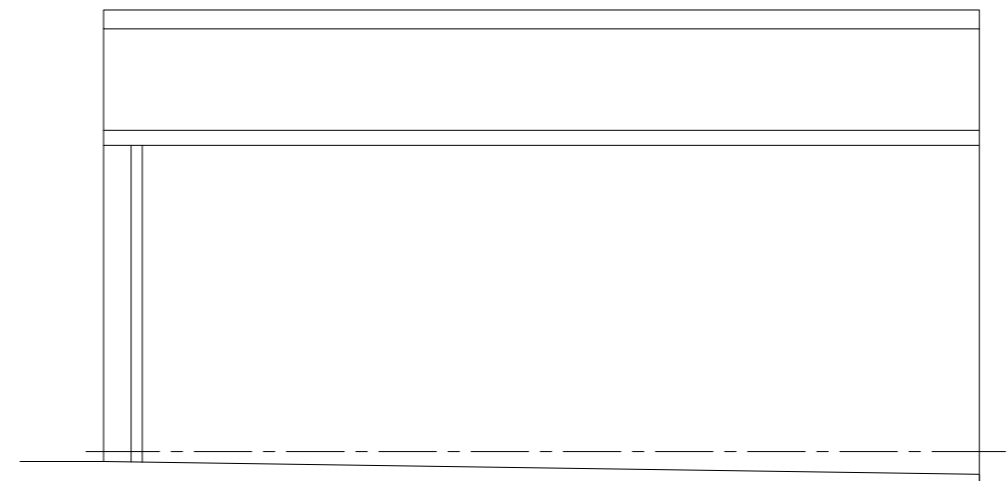

SIDE ELEVATION

REV.	DATE	DRAWN
-	-	-
-	-	-
-	-	-
-	-	-

ANTONY THOMPSON
ARCHITECTURAL SERVICES

48 ST JAMES CLOSE
HANSLOPE,
MILTON KEYNES, MK19 7LF
EMAIL: ATARCHSERV@GMAIL.COM
MOB: 07740099717

TITLE: PLANS AND ELEVATIONS AS EXISTING			
CLIENT MR C MACARTHUR			
PROJECT PROPOSED GARAGE EXT AND CONVERSION 106 STATION ROAD, EARLS BARTON NORTHAMPTON NN6 0NX			
JOB No. 852	DWG No. 001	A2	SCALE 1:50
DRAWN AT	DATE 06.02.24	REV. -	