

Location Plan

Scale @ 1:1250



www.davisgroupplans.co.uk
email: davis-group@outlook.com
telephone: 07852002001

GARAGE CONVERSION

DRAWING TITLE:

**EXISTING
SITE AND
LOCATION PLAN**

CLIENT:

Name: Mr Tristan Haddon
46 Bearwood Way,
Thornton Cleveleys,
FY5 4FP

SCALE:

As Shown@ A3

DRAWN BY:


MD

DRAWING NO:

DG - 23 - 004- BEAR

REV:

A

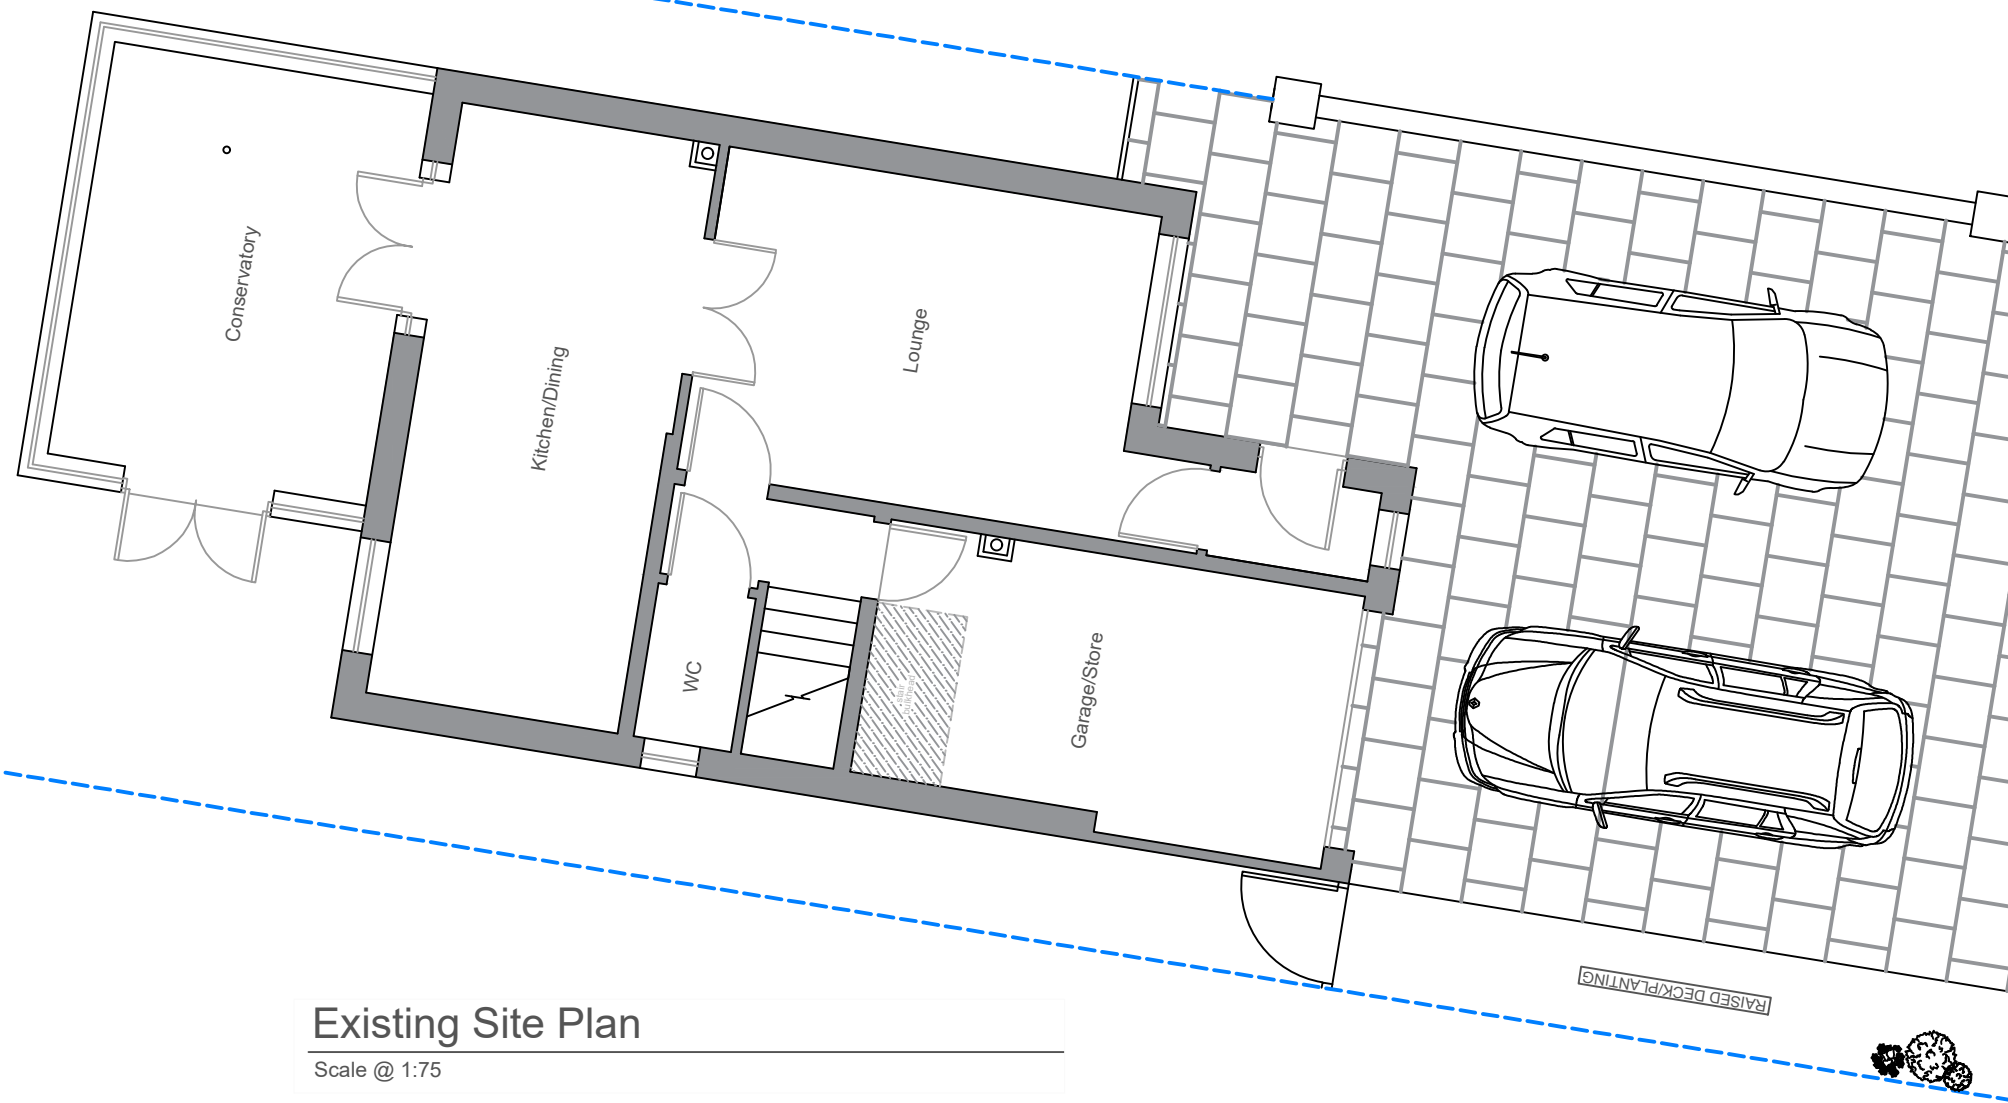

Existing Site Plan

Scale @ 1:75