



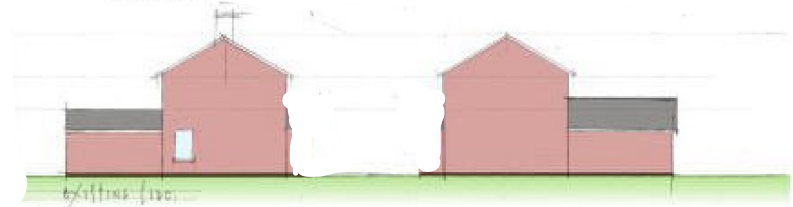


existing rear elevation



existing side

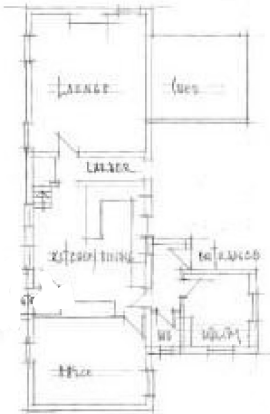

existing ground floor plan

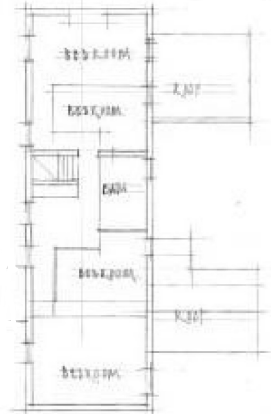

existing first floor plan

CARR END FARM, CARR END LANE, STALMINE
EXISTING ELEVATIONS AND FLOOR PLANS
DWG No: RF/2023/01 AA
Scale: 1:500