



DO NOT SCALE FROM THIS DRAWING.
 This drawing is to be read in conjunction with all related drawings. All dimensions must be checked and verified on site before commencing any work or material production. The originator should be notified immediately of any discrepancy.

Ronson
 building design
 Tel: 07926826016
 craig@ronsonbuildingdesign.co.uk

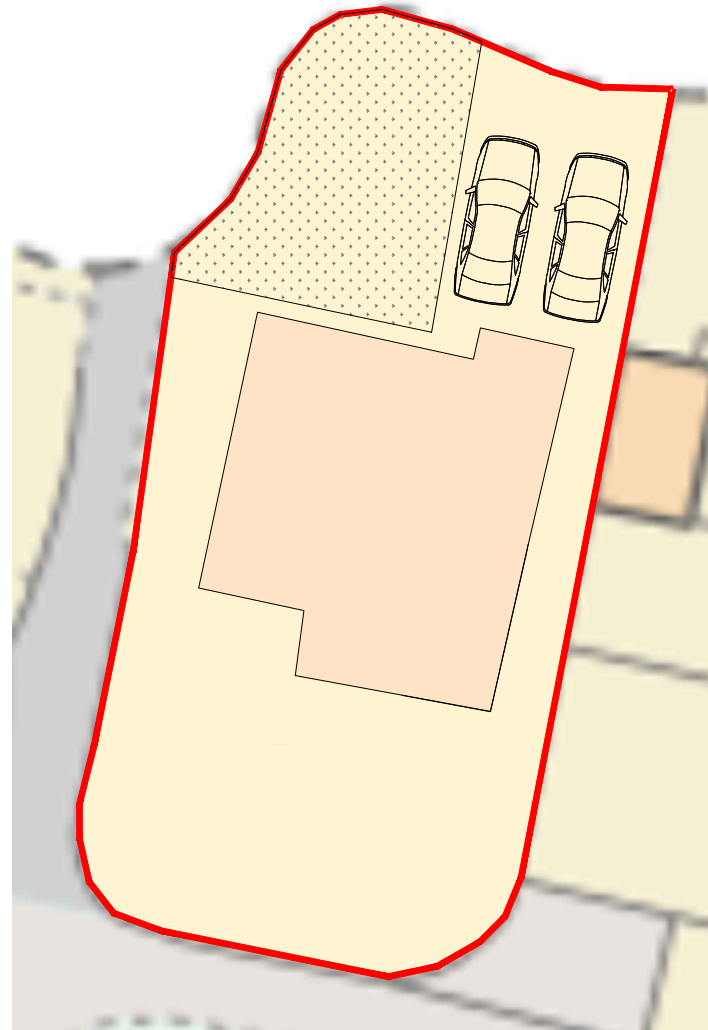

Location Plan (Scale - 1:1250)

 


Site Plan (Scale - 1:200)



Rev	Date	Description
Issued For : INFORMATION PURPOSES ONLY		
Client Mr & Mrs Walsh		
Project 7 Wharfedale Westhoughton BL5 3DP		
Scheme - Drawing Title Location & Site Plan		
-/	01	Date 11-01-2023
Project No.	Drawing No.	Revision
		Scale As Noted @ A3


DO NOT SCALE FROM THIS DRAWING.
 This drawing is to be read in conjunction with all related drawings. All dimensions must be checked and verified on site before commencing any work or material production. The originator should be notified immediately of any discrepancy.

Ronson
 building design
 Tel: 07926826016
 craig@ronsonbuildingdesign.co.uk

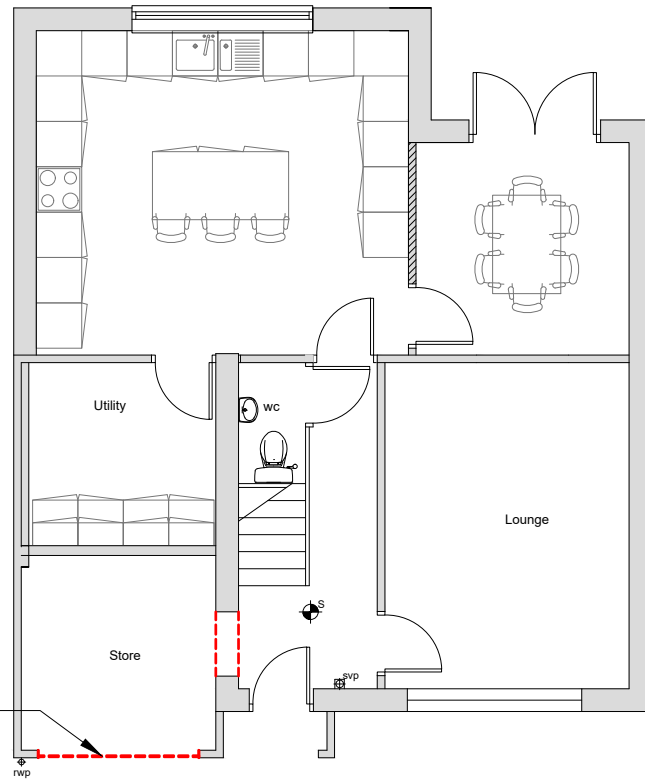

Existing red dashed areas to be removed and then make good surrounding areas ready to receive new construction.

Existing GF Plan

 


Front Elevation

Rev	Date	Description
Issued For : INFORMATION PURPOSES ONLY		
Client Mr & Mrs Walsh		
Project 7 Wharfedale Westhoughton BL5 3DP		
Scheme - Drawing Title Existing Plans & Elevations		
-/	02	Date 11-01-2023
Project No.	Drawing No.	Revision Scale 1:100 @A3

DO NOT SCALE FROM THIS DRAWING.
 This drawing is to be read in conjunction with all related drawings. All dimensions must be checked and verified on site before commencing any work or material production. The originator should be notified immediately of any discrepancy.

Ronson
 building design
 Tel: 07926826016
 craig@ronsonbuildingdesign.co.uk

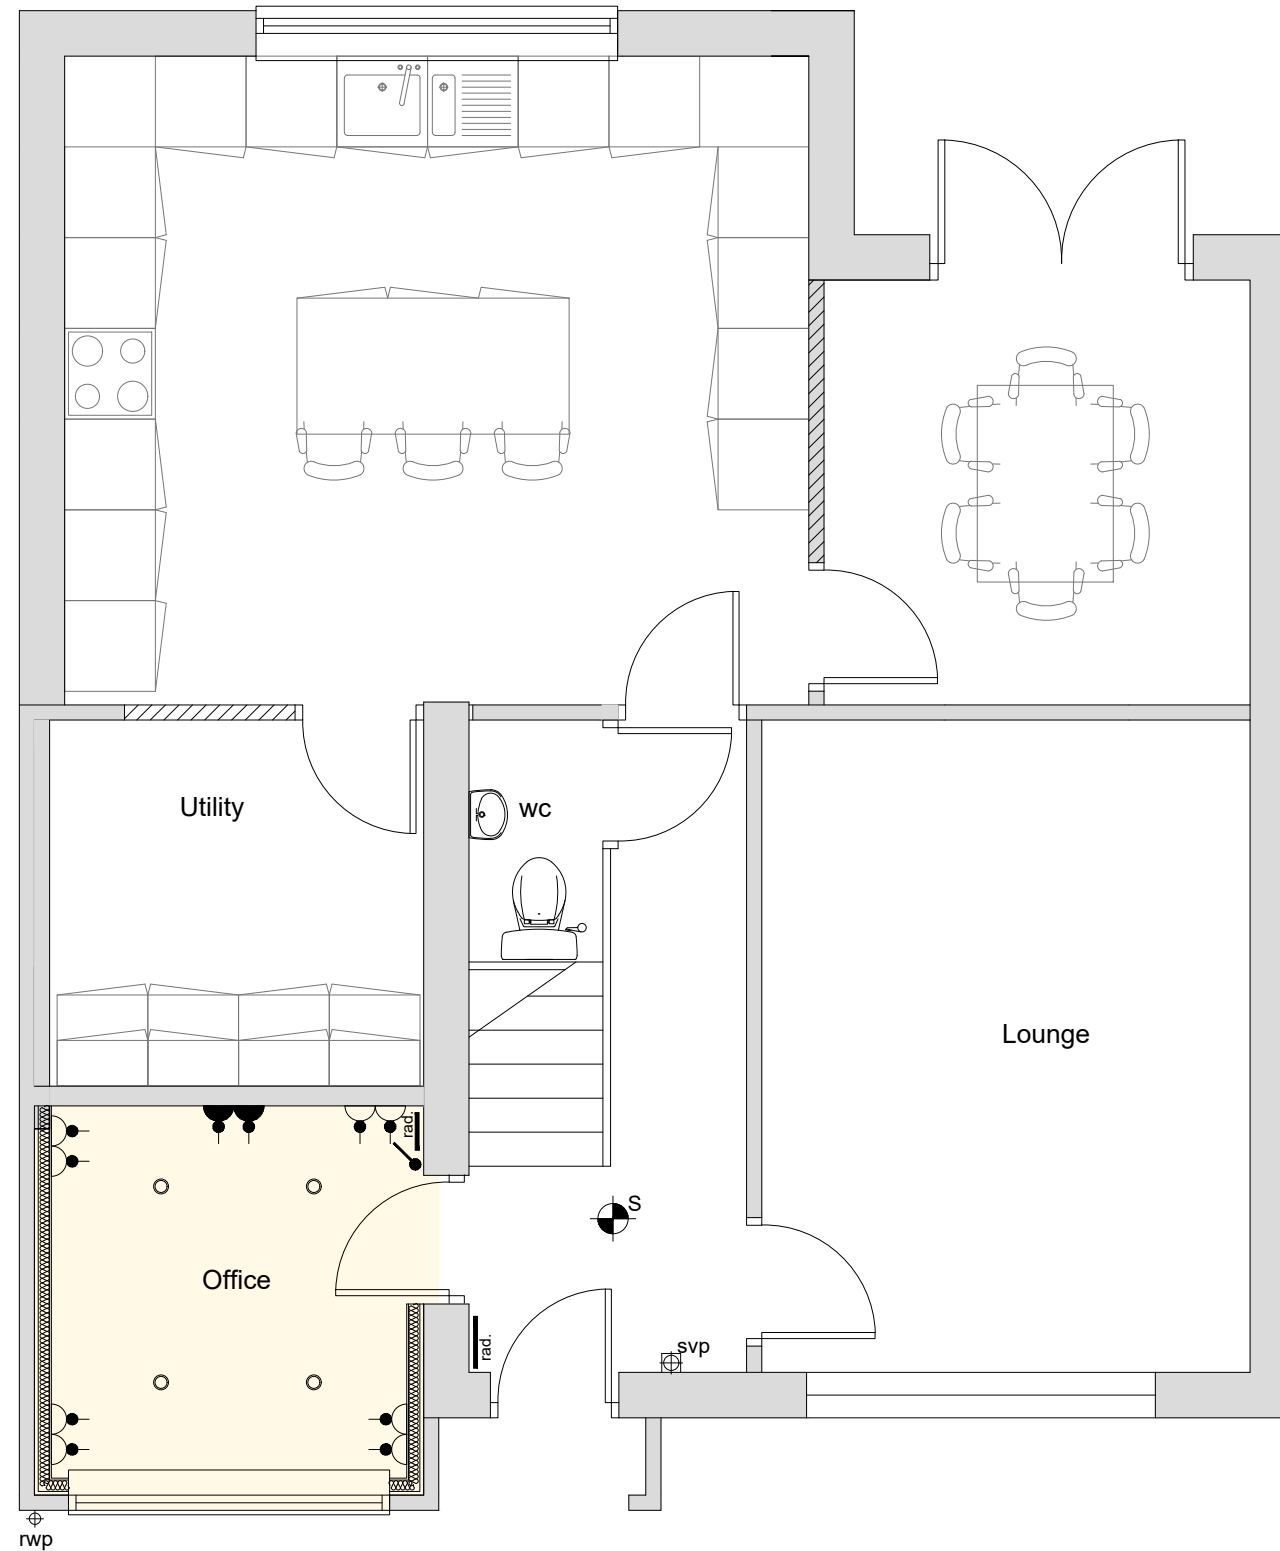

Proposed GF Plan 1:50



Rev	Date	Description
Issued For : INFORMATION PURPOSES ONLY		
Client Mr & Mrs Walsh		
Project 7 Wharfedale Westhoughton BL5 3DP		
Scheme - Drawing Title Proposed Plans		
-/	03	Date 11-01-2023
Project No.	Drawing No.	Revision Scale 1:50 @A3

DO NOT SCALE FROM THIS DRAWING.
 This drawing is to be read in conjunction with all related drawings. All dimensions must be checked and verified on site before commencing any work or material production. The originator should be notified immediately of any discrepancy.



Rev	Date	Description
-----	------	-------------

Issued For : **INFORMATION PURPOSES ONLY**

Client
Mr & Mrs Walsh

Project
**7 Wharfedale
 Westhoughton BL5 3DP**

Scheme - Drawing Title
Proposed Elevations

-/	04	-	Date	11-01-2023
Project No.	Drawing No.	Revision	Scale	1:50 @A3