


Do not scale from this drawing. All dimensions to be checked on site. All omissions and discrepancies to be reported to the Architect immediately

This work is copyright and shall not be reproduced or used for any other purpose without the written permission of Squire and Partners.

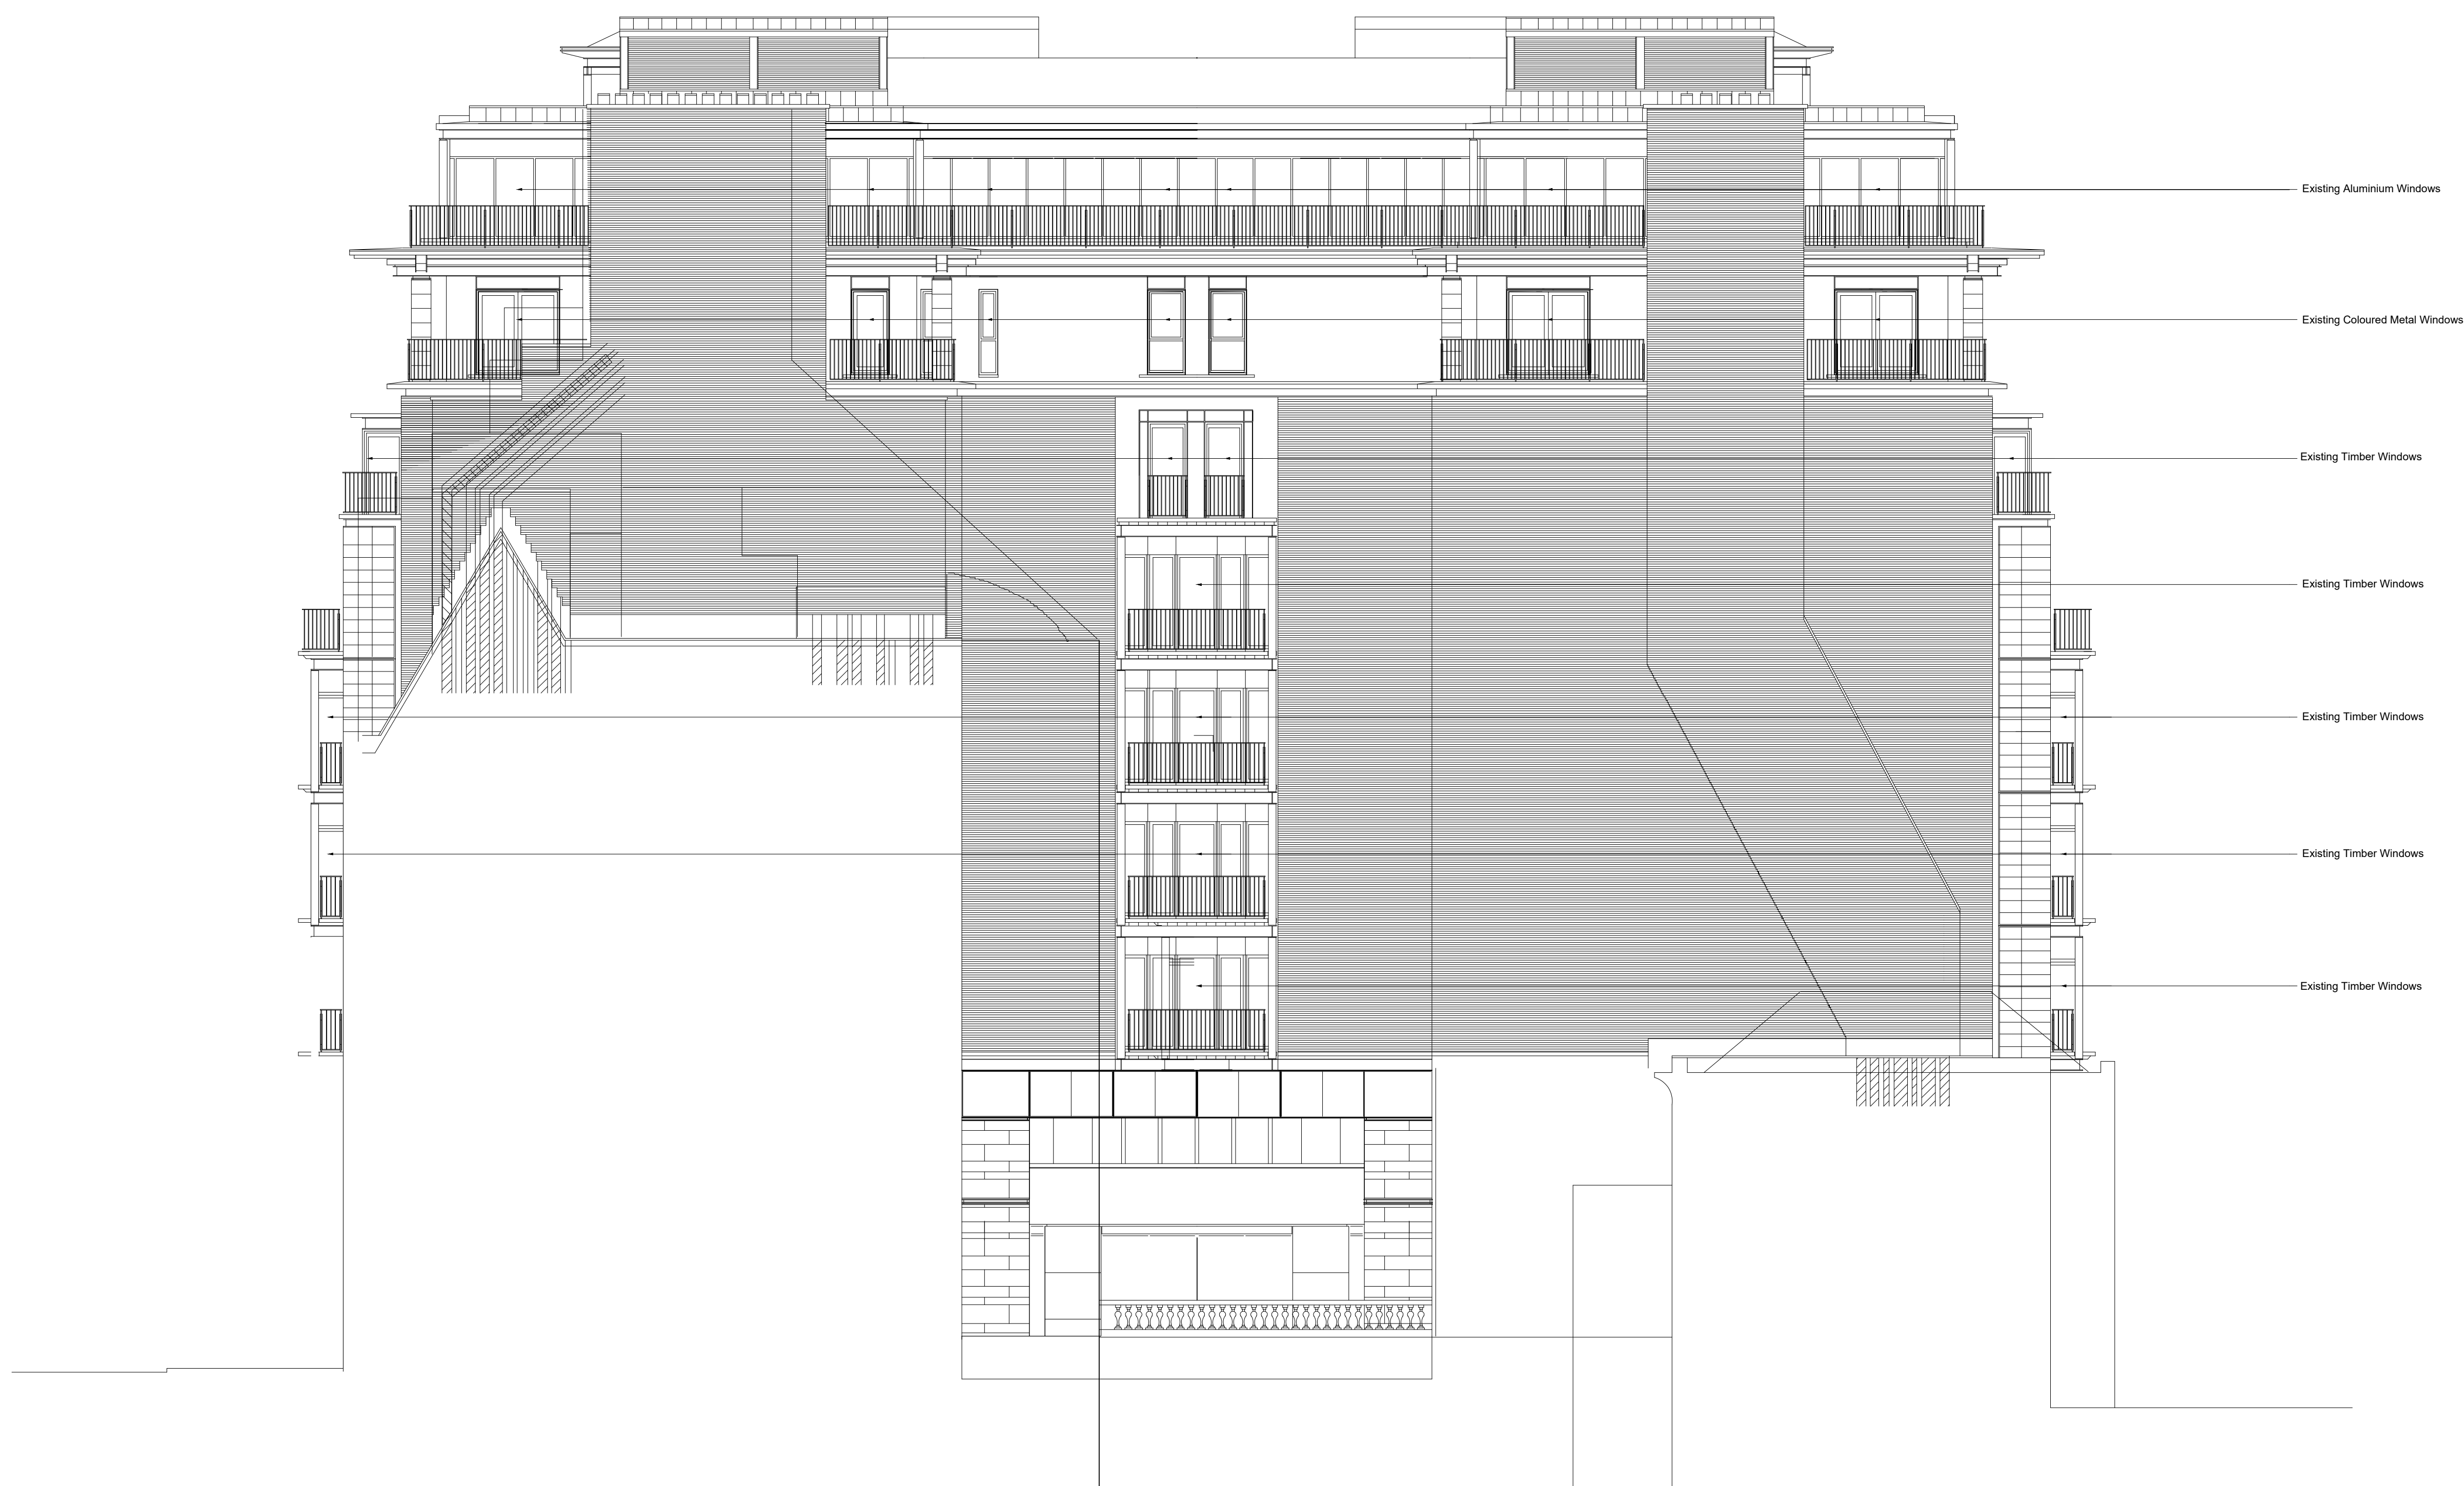

Project	Date	CHK	Rev
---------	------	-----	-----

SQUIRE & PARTNERS

Squire and Partners LLP
The Department Store
248 Ferndale Road, London SW9 8FR
T: 020 7278 5555
info@squireandpartners.com
www.squireandpartners.com

Project
Brook House Windows

Title
Existing Rear Elevation

Status	Drawn	Date	Scale @ ISO A1	Job Number
Planning	KDa	08/12/2023	1:100@A1	23105
Drawing Number	ZZ-ZZ-PL-A-20203			Revision
				-