
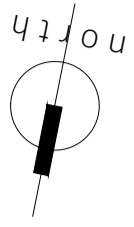


© copyright: Philip Bingham Architectural & Planning

 

notes:

This drawing is to be read in conjunction with all related drawings. Do not scale from this drawing. All dimensions must be checked and verified on site before commencing any work or producing shop drawings. The originator should be notified immediately of any discrepancy. This drawing is copyright and remains the property of Philip Bingham Architectural and Planning unless express agreement has been offered otherwise.

All foundation details and requirements are to be determined on site by the building inspector and/or structural engineer. Drainage routes are assumed and are to be confirmed by the builder during construction.

Ramps and steps are shown notionally and will be determined by on site surveys and levels. ALL to current building regulations.

2184 / 001

client:


Ms. Wei Wei Wu
26 (Bemora), Newbegin, Hornsea. HU18 1AD

scheme:

Siting of Signage

existing and proposed elevations


drawn by: P. Bingham	date: 25 January 2024	
checked by: n/a	revision: B	status: PLANNING
A issued for 'PLANNING'		26 January 2024 PLB
B projecting sign corrected		06 February 2024 PLB

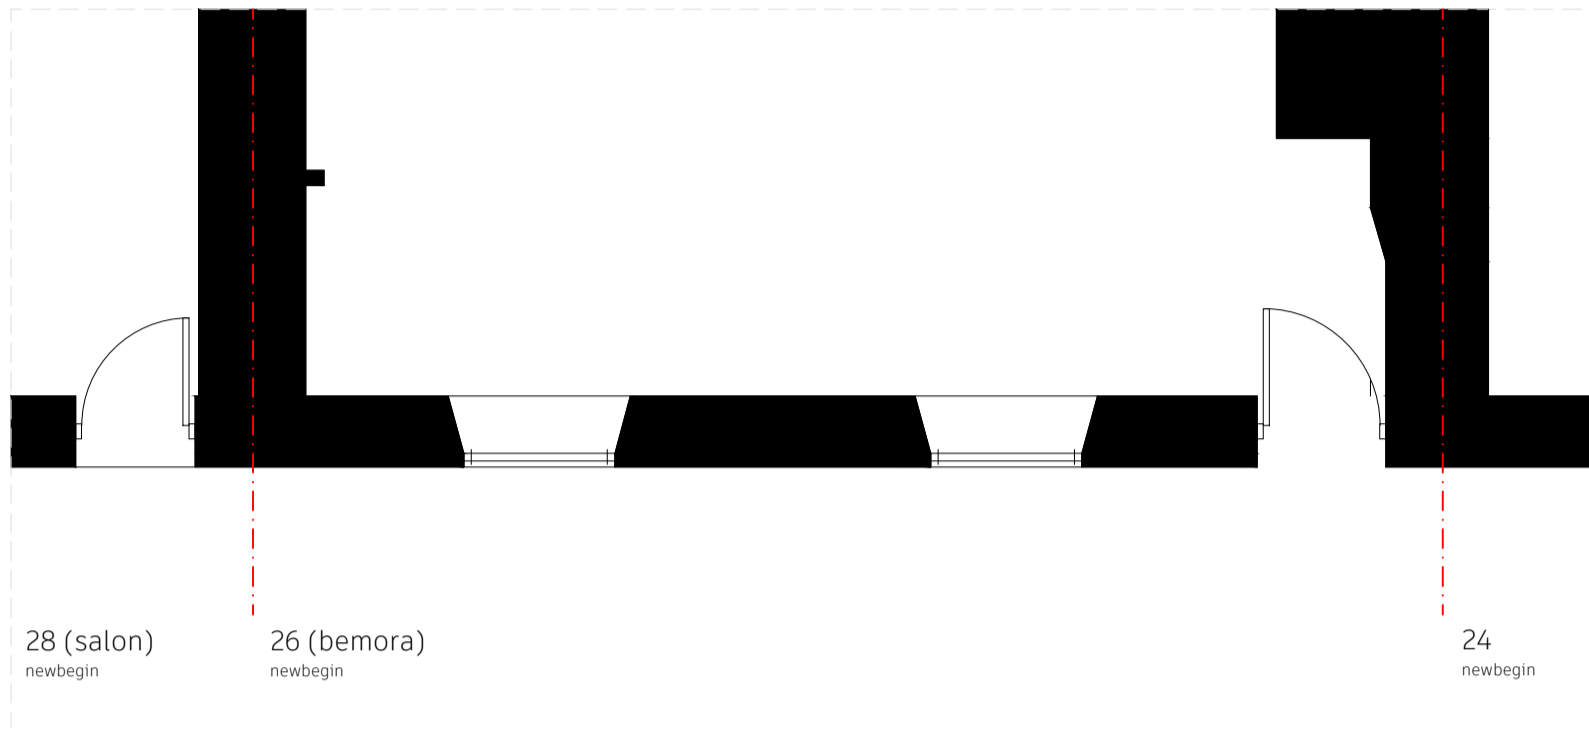

floorplan (partial)



northern / front elevation

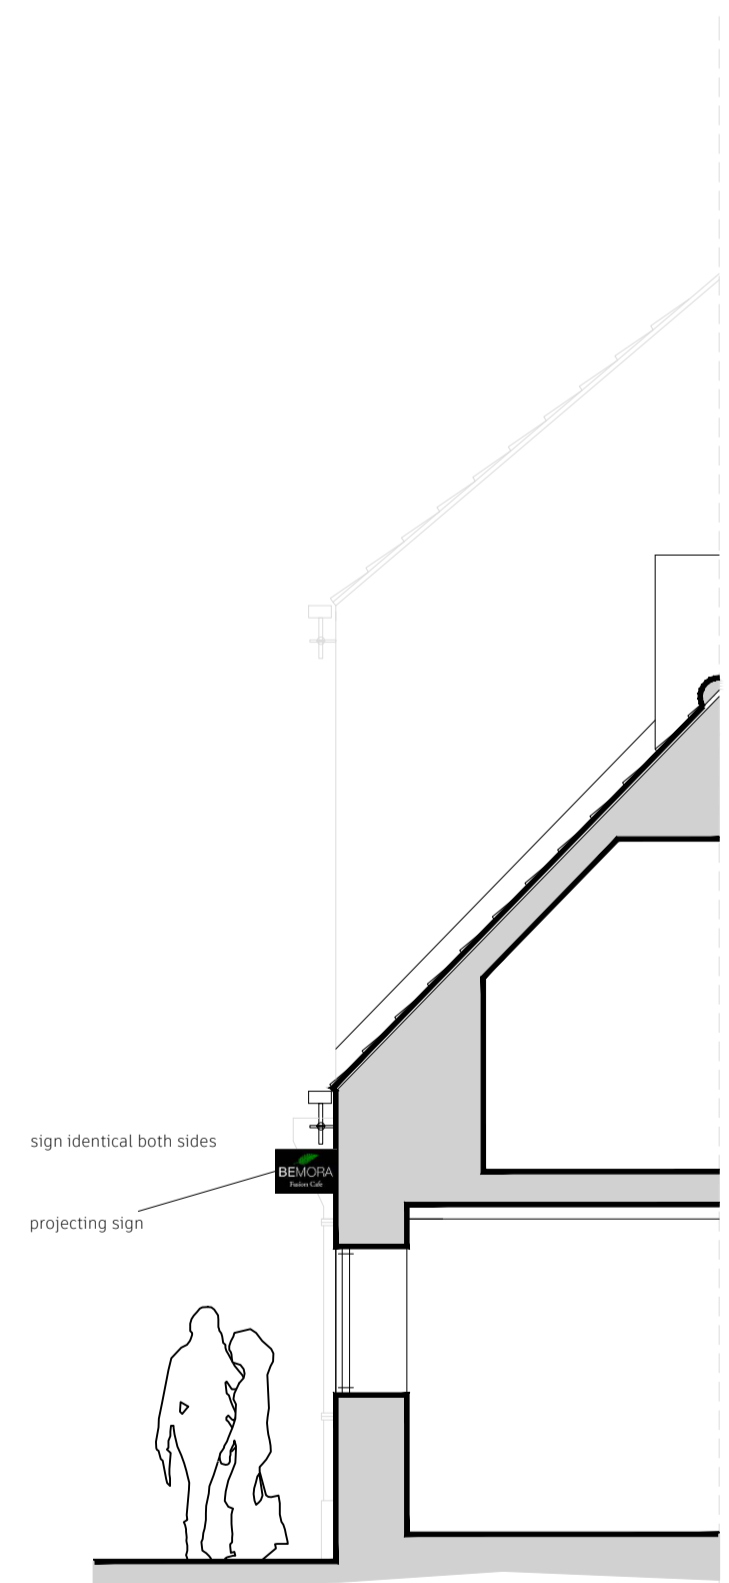

sectional elevation