




SIDE ELEVATION

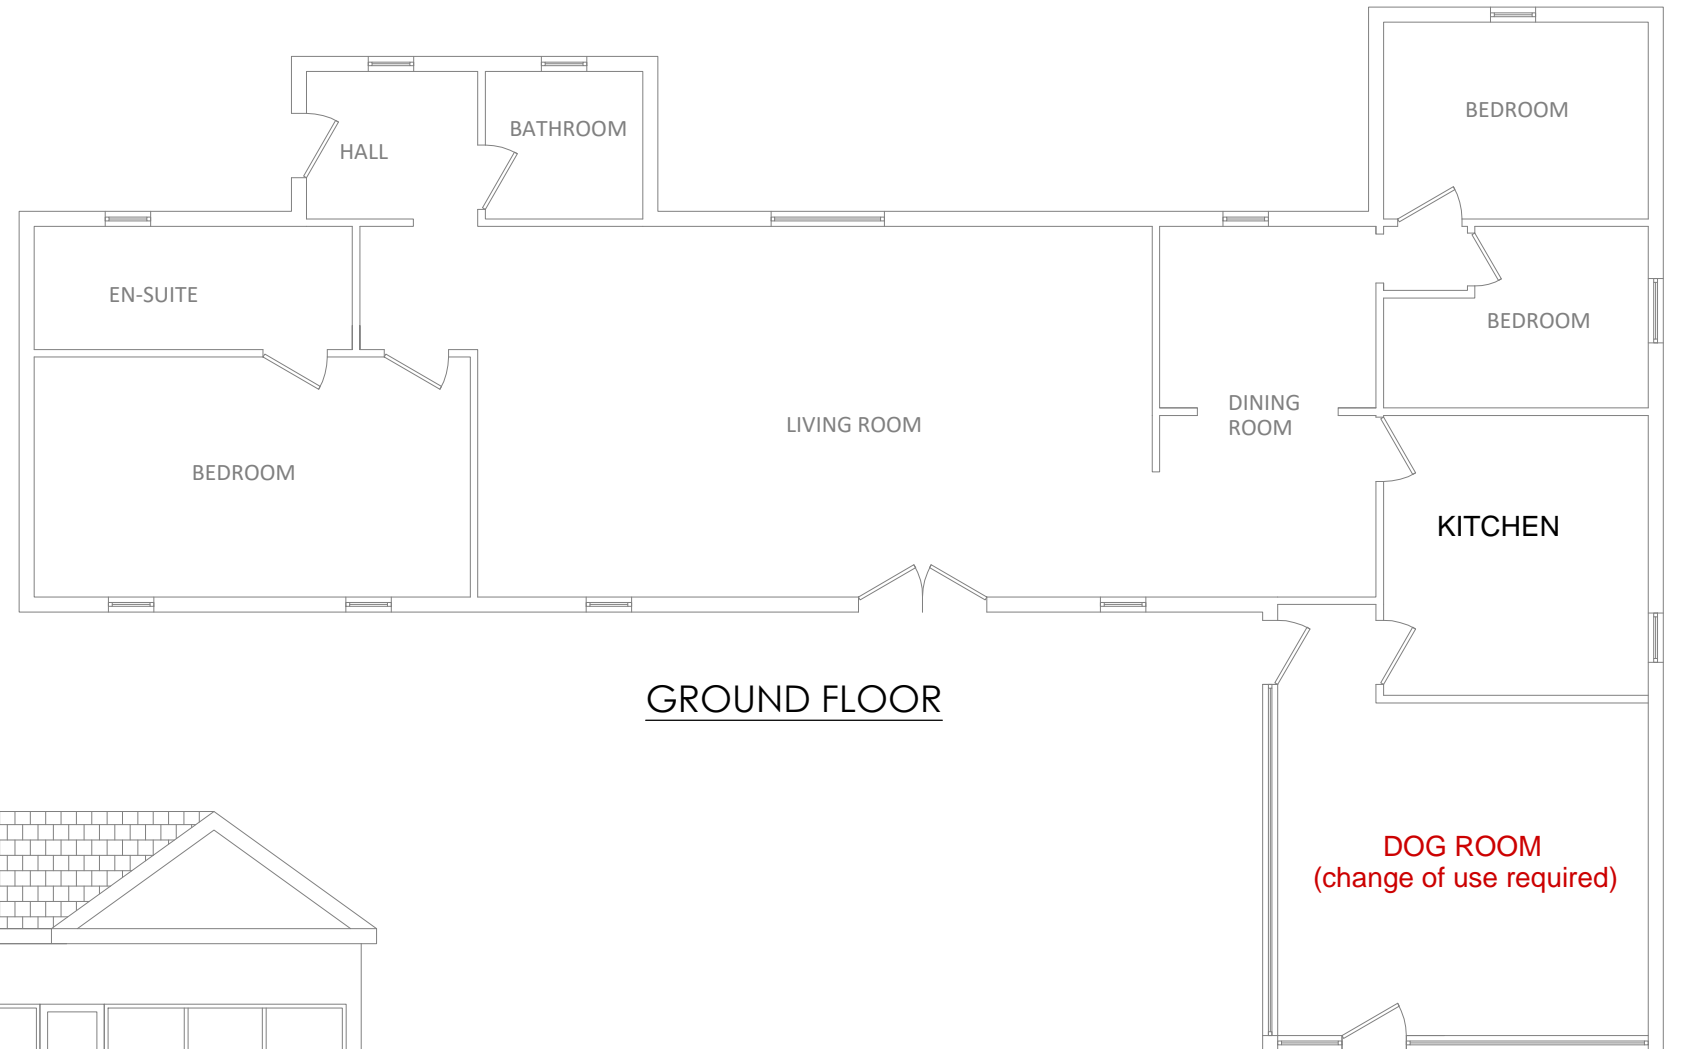


GROUND FLOOR

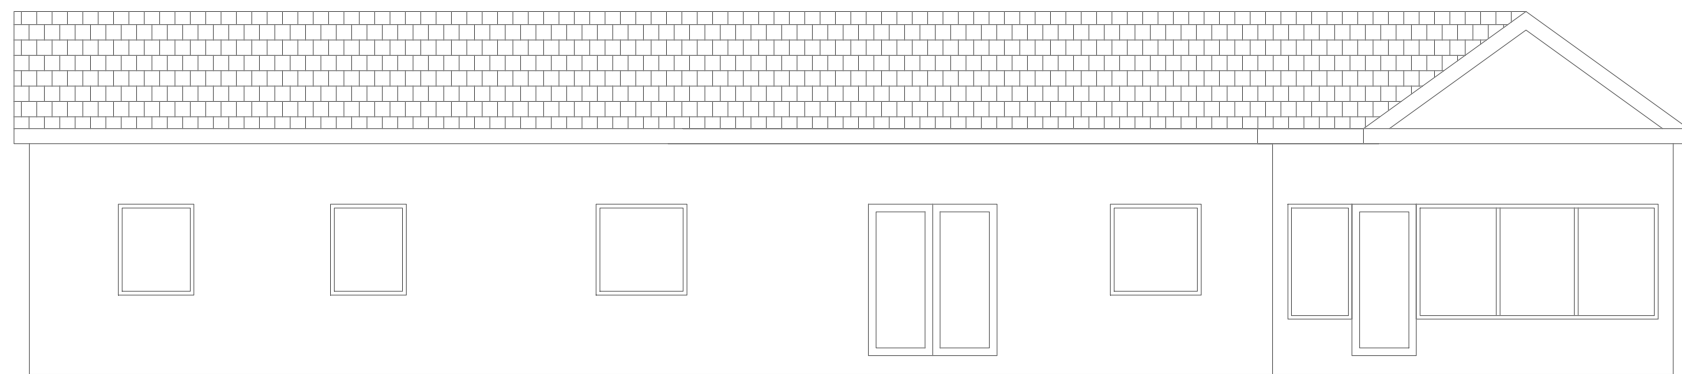

REAR ELEVATION

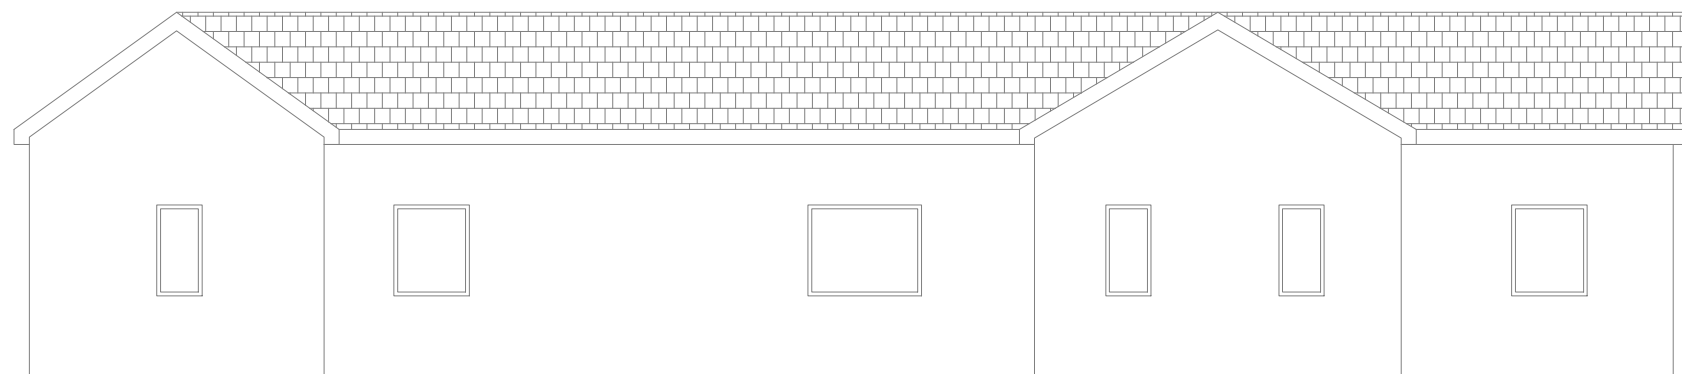

FRONT ELEVATION

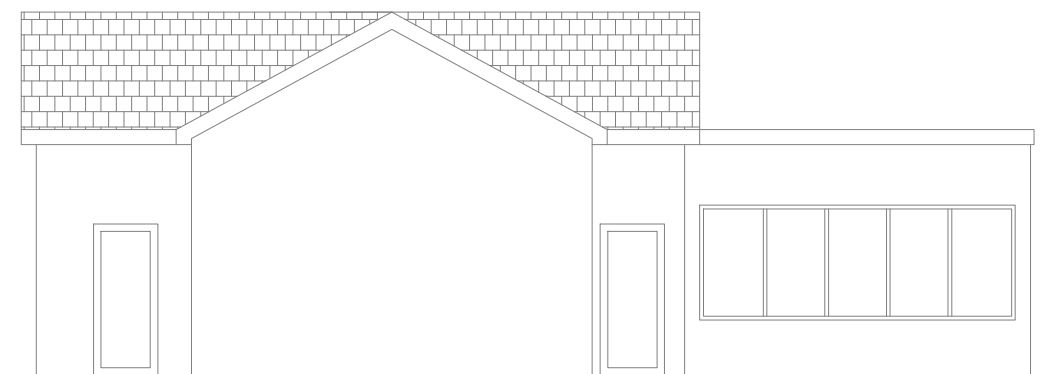

SIDE ELEVATION



Planning Application &
Building Regulation Drawings
www.myplanningdrawings.com
info@myplanningdrawings.com
0330 001 0750

1:100



Project Title

OLD SCHOOL HOUSE
MAIN STREET, CATWICK
EAST RIDING OF YORKSHIRE
HU17 5PJ

Drawing Title

EXISTING & PROPOSED
GROUND FLOOR ELEVATIONS

Rev	Date	Details	Drawing Status		
PLANNING DRAWING					
Date	SCALE	Drawn	Checked	Approved	
16.01.2024	1:100 @ A3	MPD	TF	AP	
Drawing Number					Rev
MPD-A-001					-