
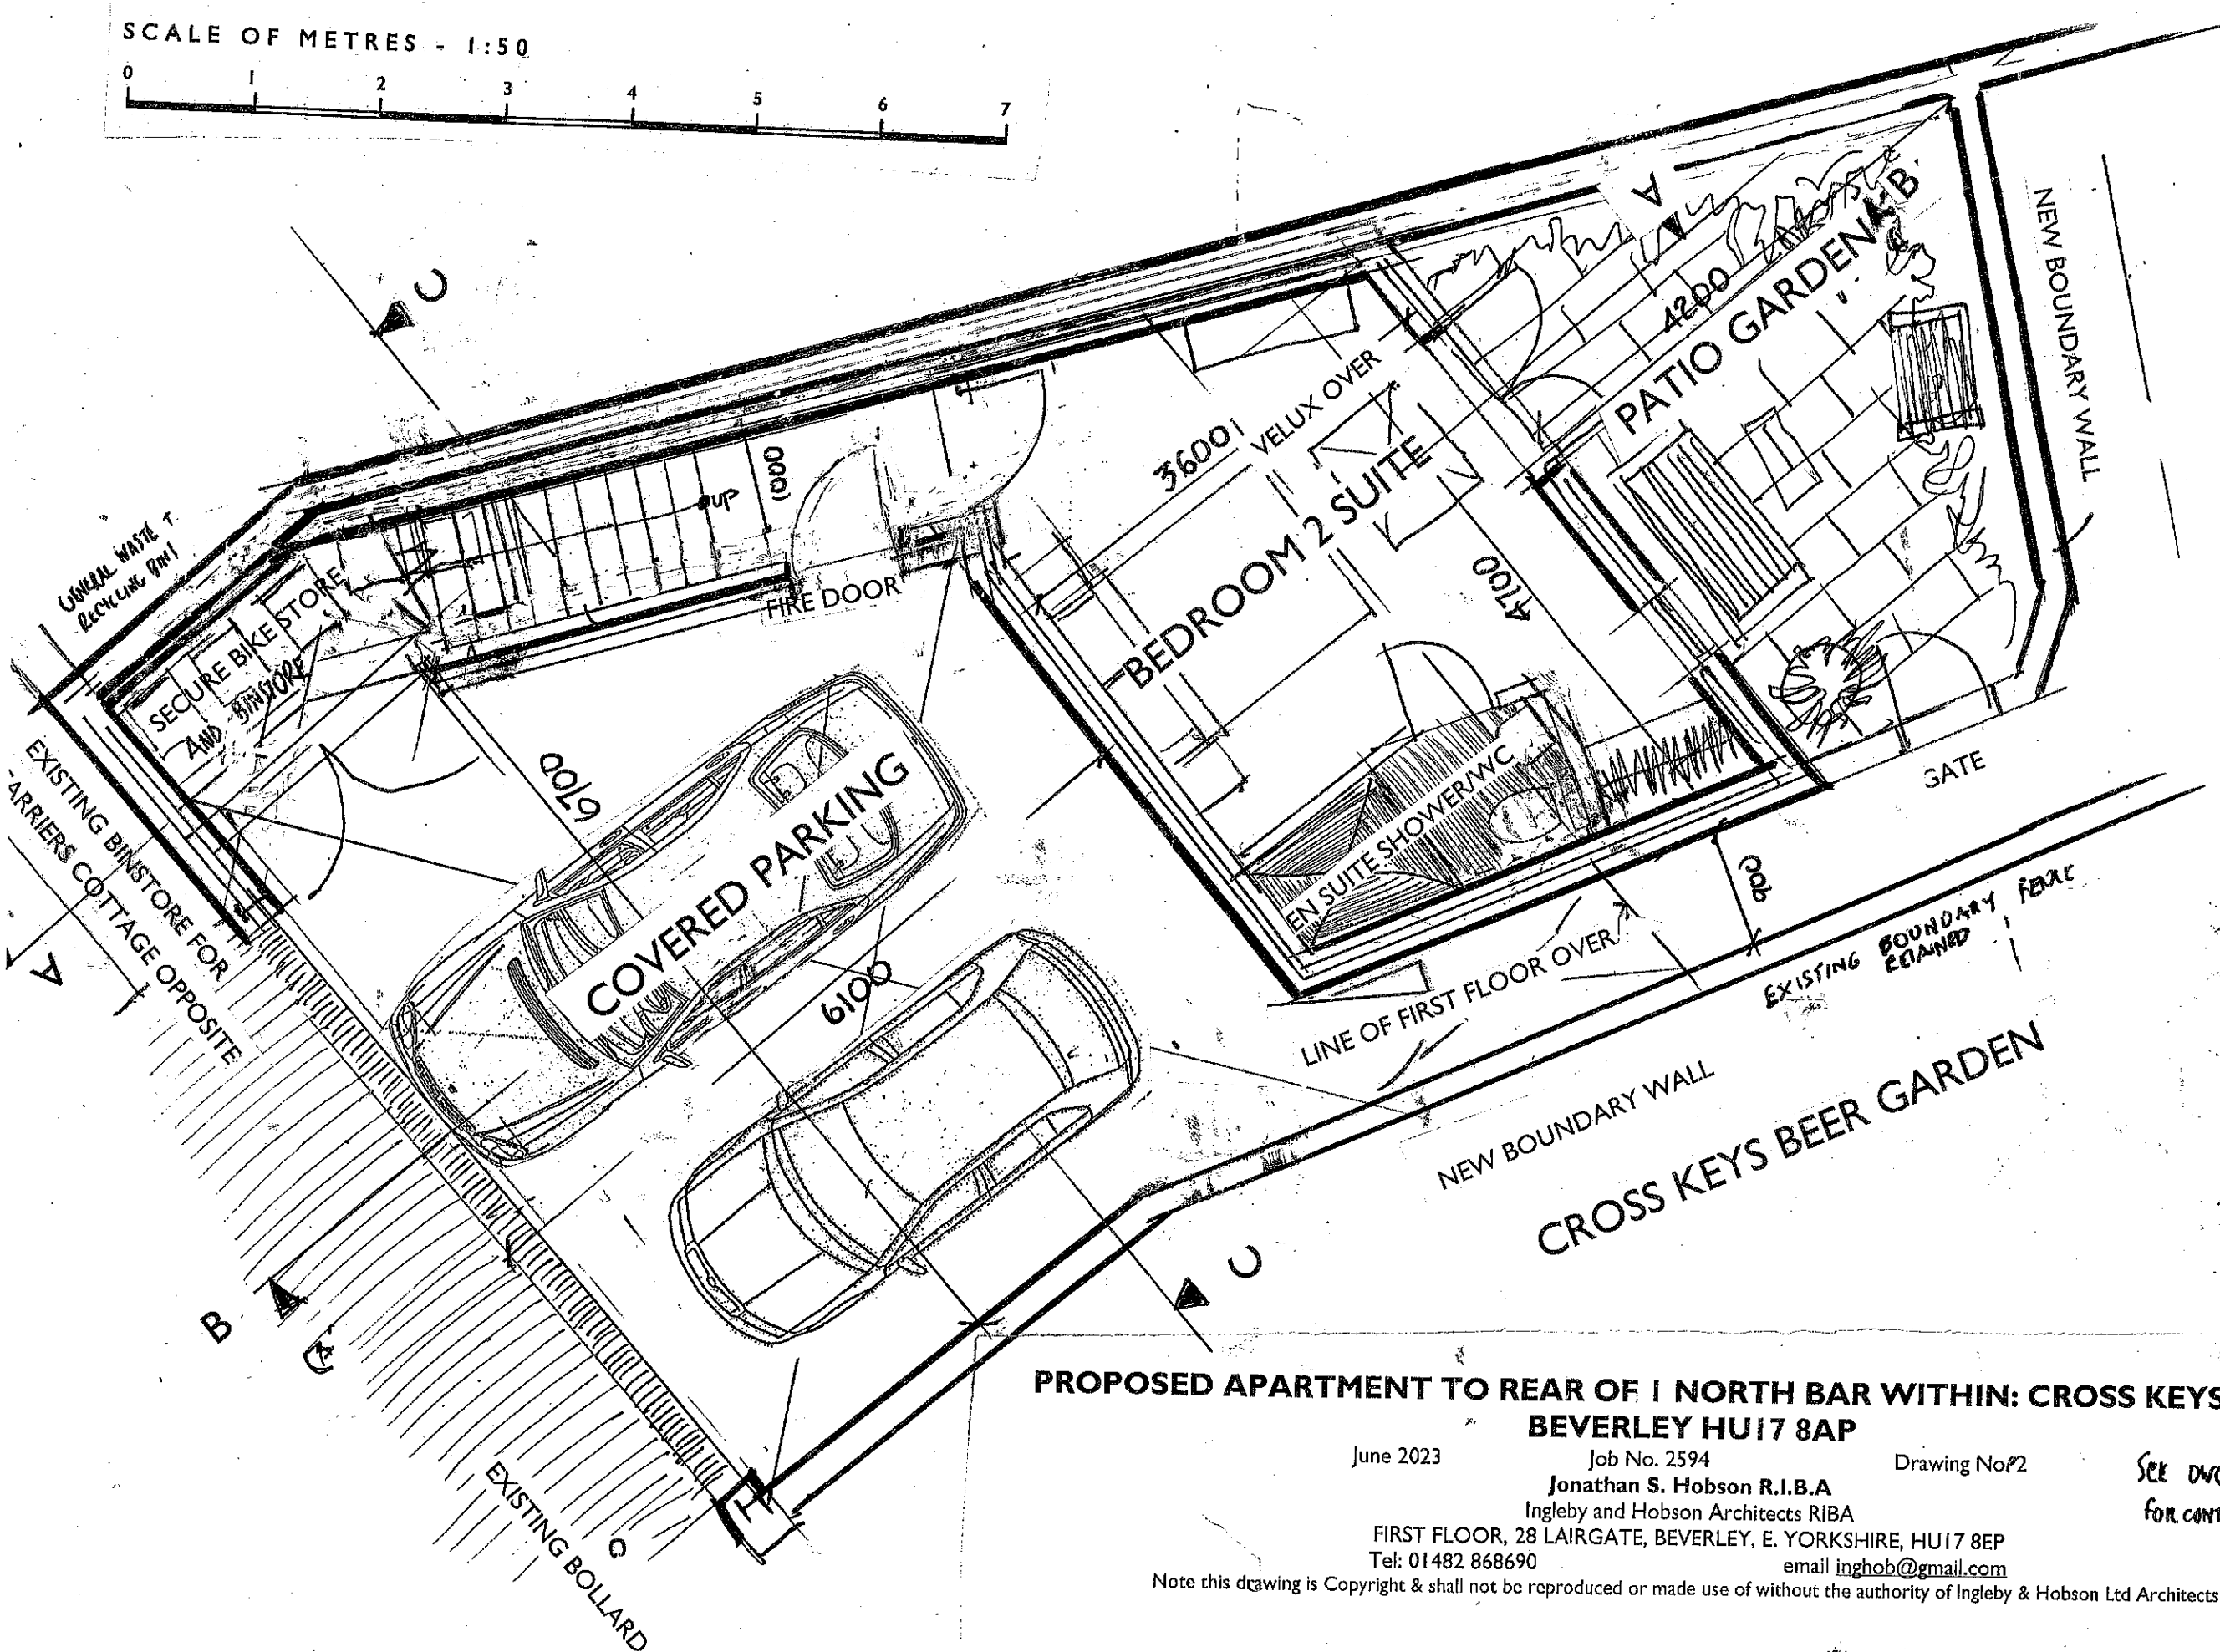


GROUND FLOOR PLAN SCALE 1:50 @ A3

SCALE OF METRES - 1:50

 

**PROPOSED APARTMENT TO REAR OF 1 NORTH BAR WITHIN: CROSS KEYS MEWS,
BEVERLEY HU17 8AP**

June 2023 Job No. 2594 Drawing No. P2
 Jonathan S. Hobson R.I.B.A.
 Ingleby and Hobson Architects RIBA
 FIRST FLOOR, 28 LAIRGATE, BEVERLEY, E. YORKSHIRE, HU17 8EP
 Tel: 01482 868690 email inghob@gmail.com

SEE DWG P1-1 AND P2-1 FOR CONTEXT

Note this drawing is Copyright & shall not be reproduced or made use of without the authority of Ingleby & Hobson Ltd Architects