




General Notes:
 Dimensions shall be verified on site and any discrepancies reported to the architect before work commences. DO NOT SCALE from this drawing.
 All work shall comply with the Building regulations and the requirements of the local authority and current codes of practice.
 All dimension are shown in millimetres

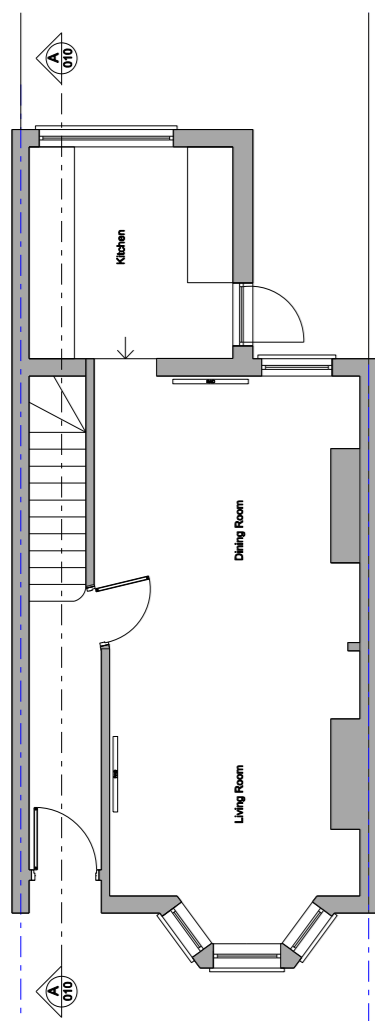


Existing Ground Floor Plan

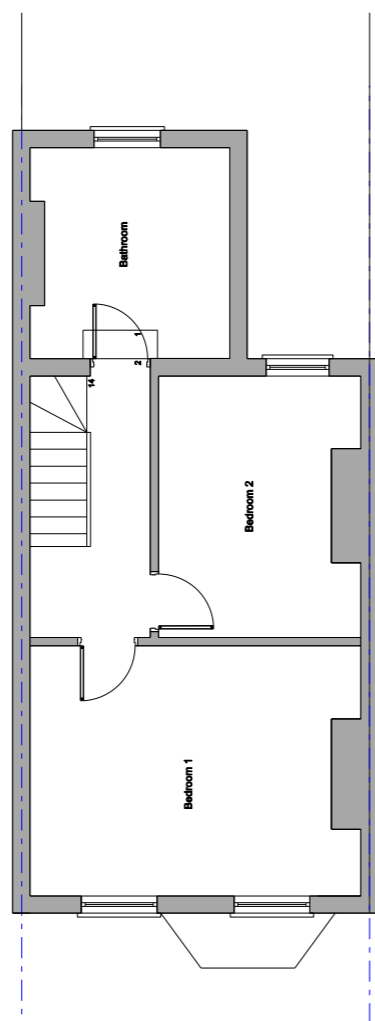

Existing First Floor Plan

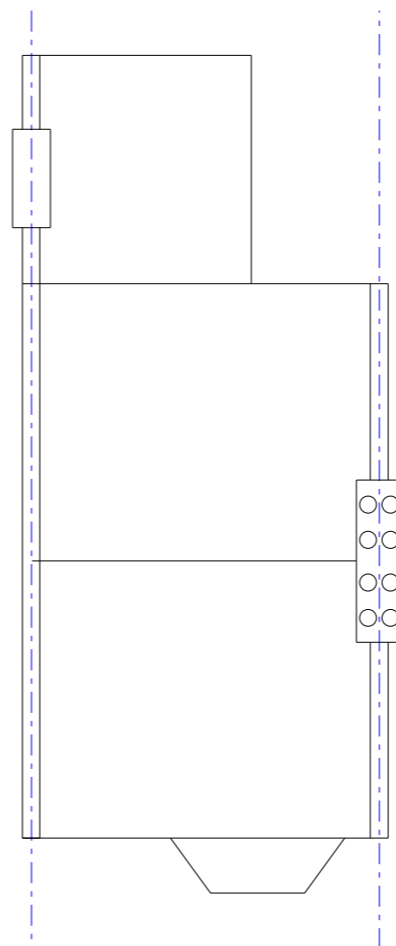

Existing Roof Plan

 

A	19.01.24	Planning Issue	CS
-	18.01.24	Preliminary Issue	CS

Rev	Date	Description	By
-----	------	-------------	----



CLOVE ARCHITECTS

Client
Mr W Powell


Project
22 Rothesay Road

Drawing title
Existing Floor Plans


Date	Scale
Dec 2023	1:50 @ A1 1:100 @ A3

Status	Drawing number	Revision
PLANNING	GA(0)003	A


General Notes:
 Dimensions shall be verified on site and any discrepancies reported to the architect before work commences. DO NOT SCALE from this drawing.
 All work shall comply with the Building regulations and the requirements of the local authority and current codes of practice.
 All dimension are shown in millimetres

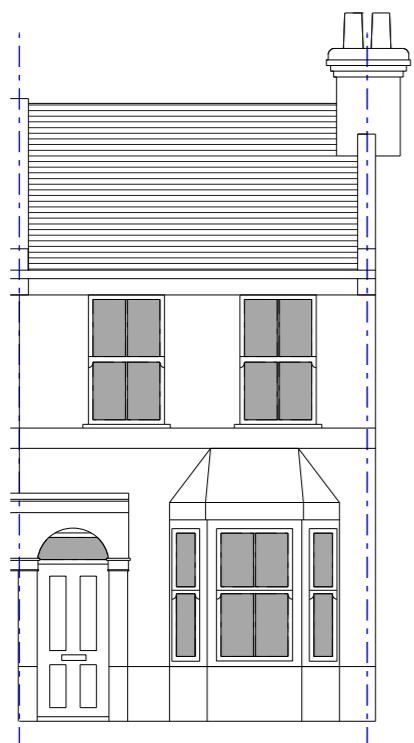


Existing Front Elevation

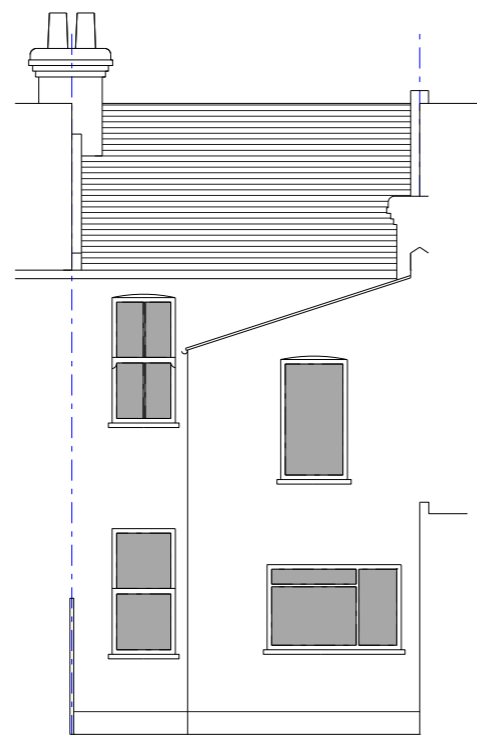


Existing Rear Elevation

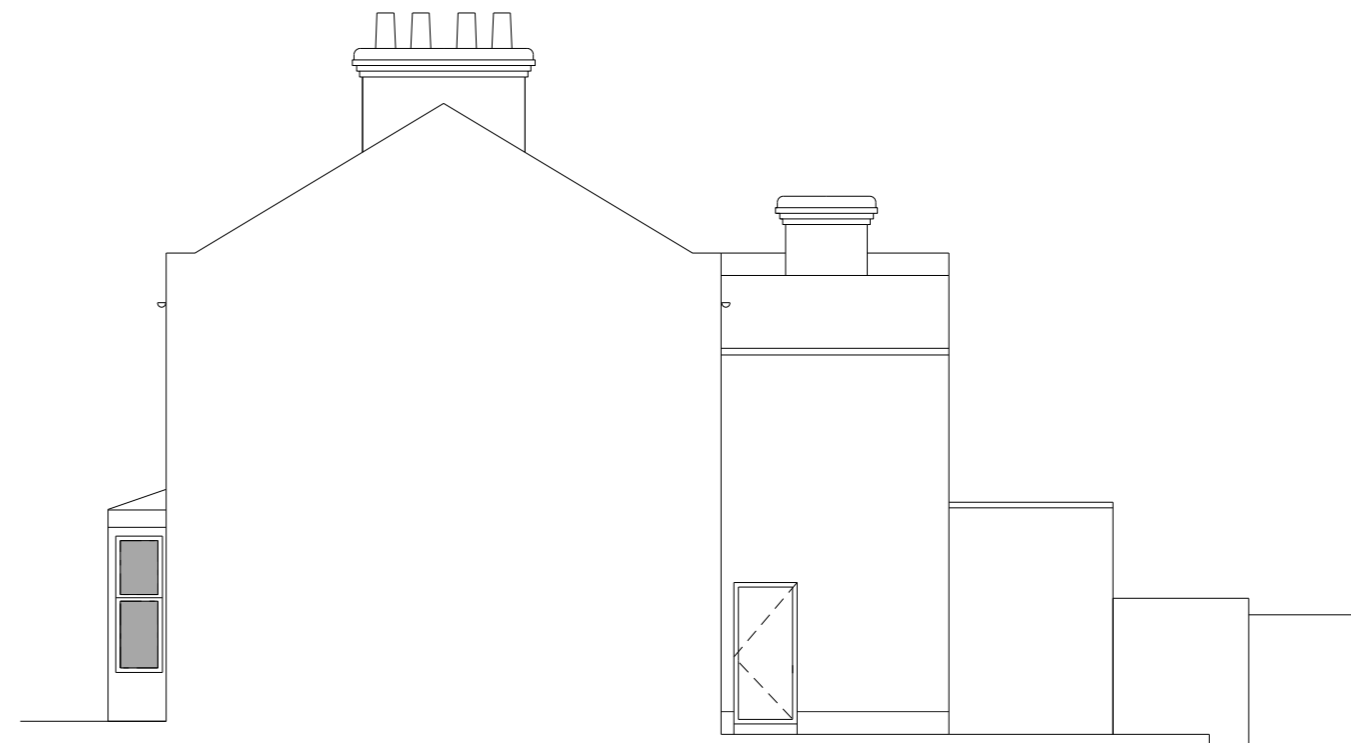

Existing Side Elevation

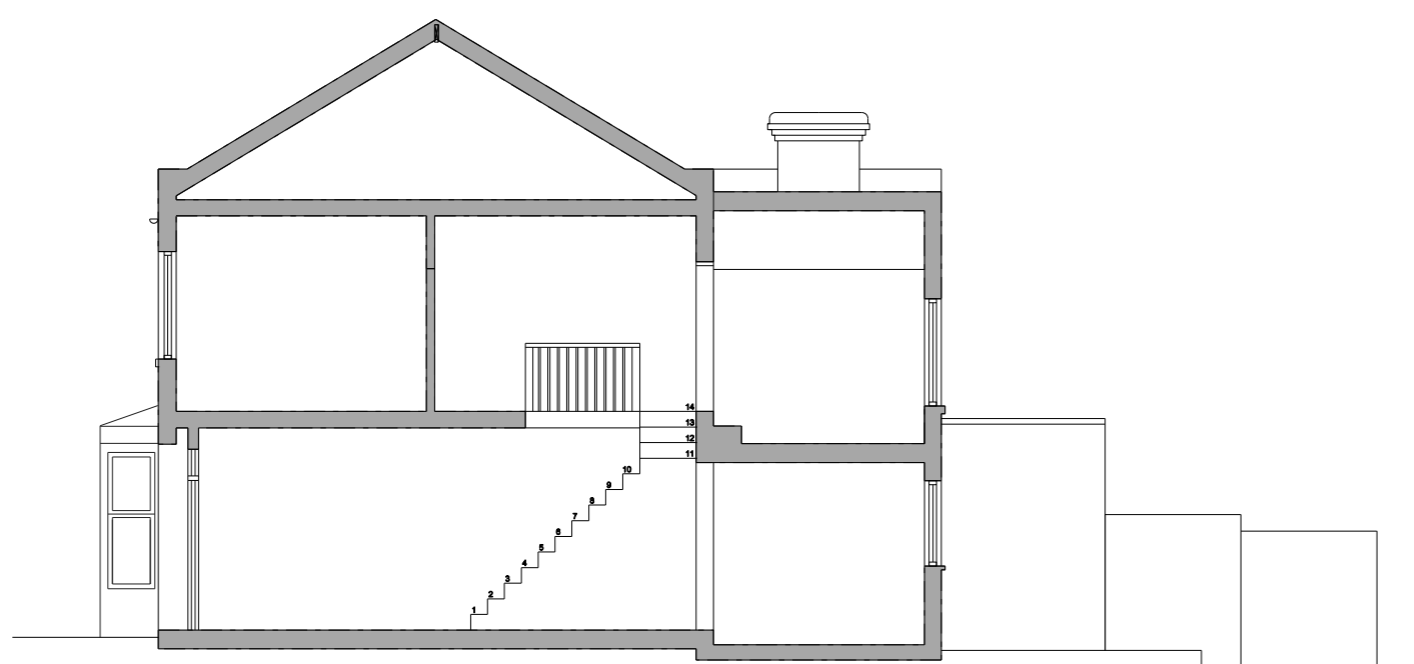

Existing Section AA

 

Rev	Date	Description	By
A	19.01.24	Issued for planning	CS
-	18.01.24	Preliminary Issue	CS



Client
Mr W Powell


Project
22 Rothesay Road

Drawing title
Existing Elevations and Section


Date	Scale	Revision
Dec 2023	1:50 @ A1 1:100 @ A3	A

Status	Drawing number	Revision
PLANNING	GA(0)010	A


General Notes:
 Dimensions shall be verified on site and any discrepancies reported to the architect before work commences. DO NOT SCALE from this drawing.
 All work shall comply with the Building regulations and the requirements of the local authority and current codes of practice.
 All dimension are shown in millimetres

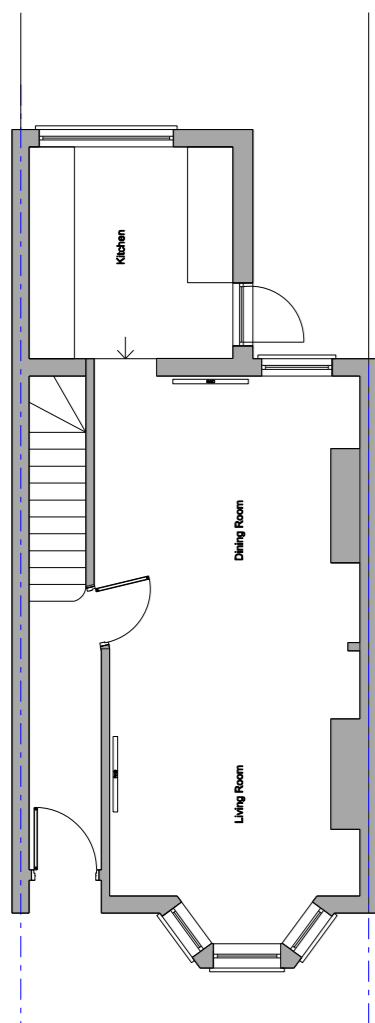


Proposed Ground Floor Plan

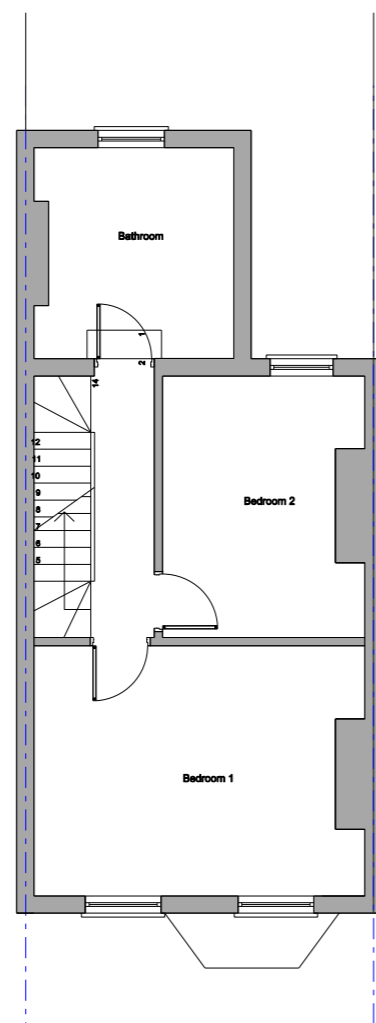


Proposed First Floor Plan

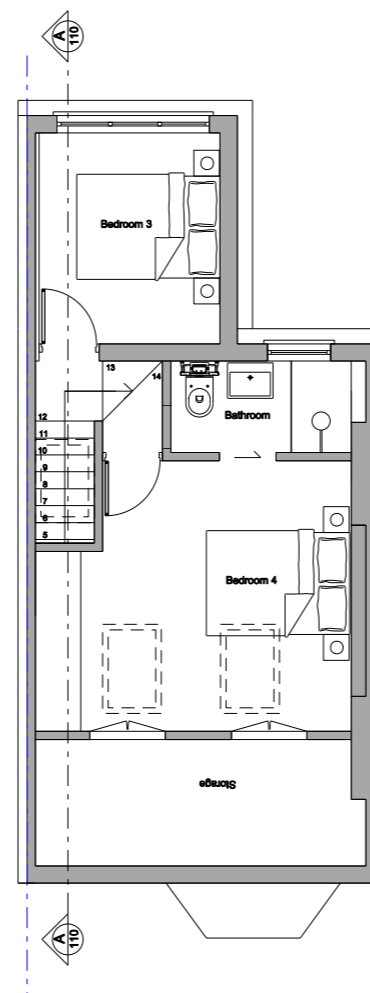

Proposed Second Floor Plan

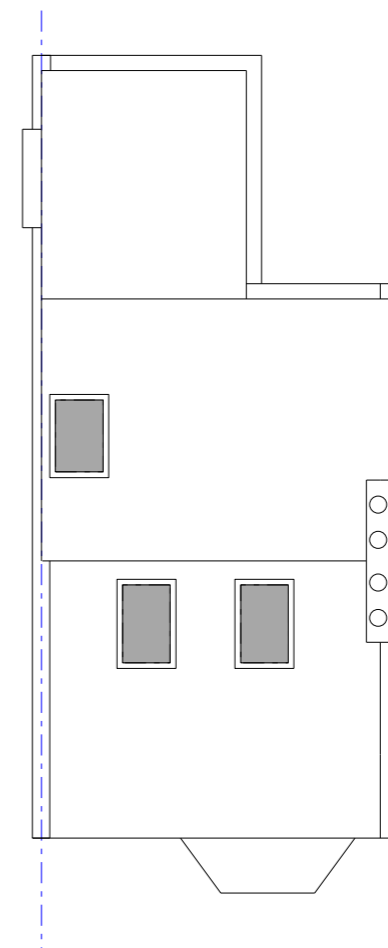

Proposed Roof Plan

 

19.01.24 Issued for information		CS
Rev	Date	Description
		By



CLOVE ARCHITECTS

Client
Mr W Powell


Project
22 Rothesay Road

Drawing title
Proposed Floor Plans


Date	Scale	
Dec 2023	1:50 @ A1	
	1:100 @ A3	

Status	Drawing number	Revision
PLANNING	GA(0)103	


General Notes:
 Dimensions shall be verified on site and any discrepancies reported to the architect before work commences. DO NOT SCALE from this drawing.
 All work shall comply with the Building regulations and the requirements of the local authority and current codes of practice.
 All dimension are shown in millimetres

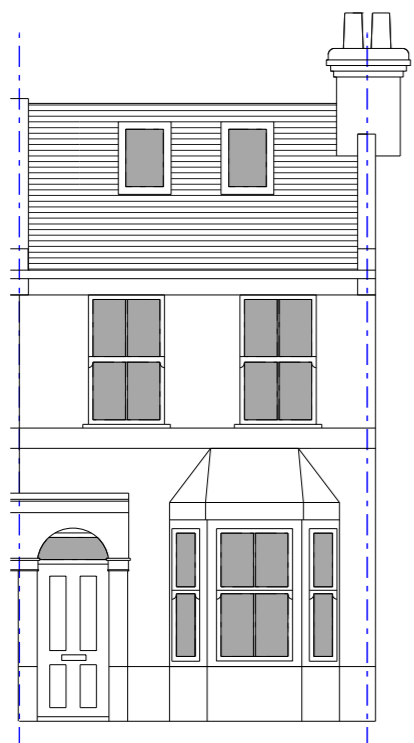


Proposed Front Elevation

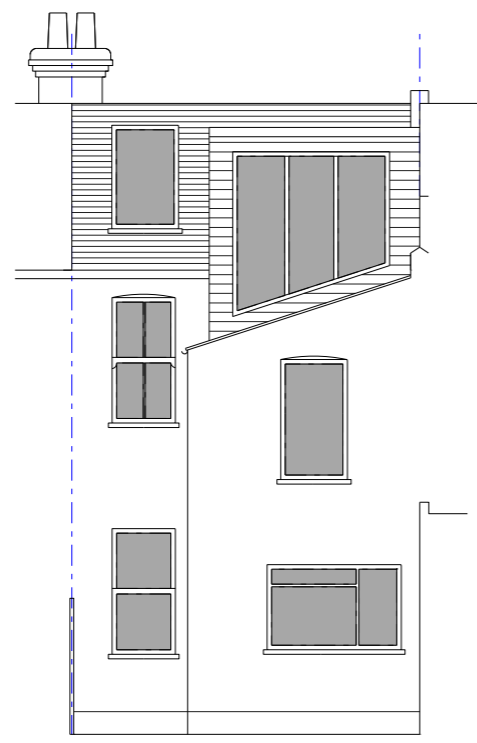


Proposed Rear Elevation

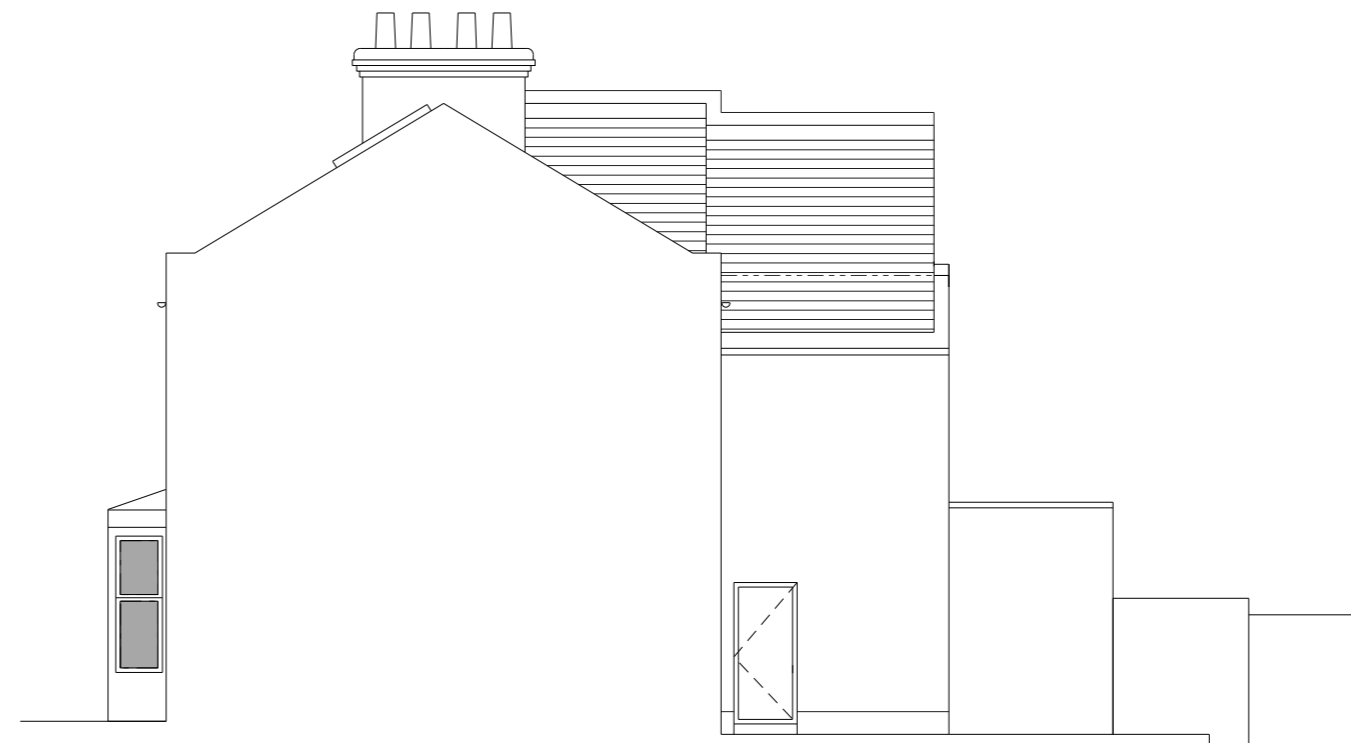

Proposed Side Elevation

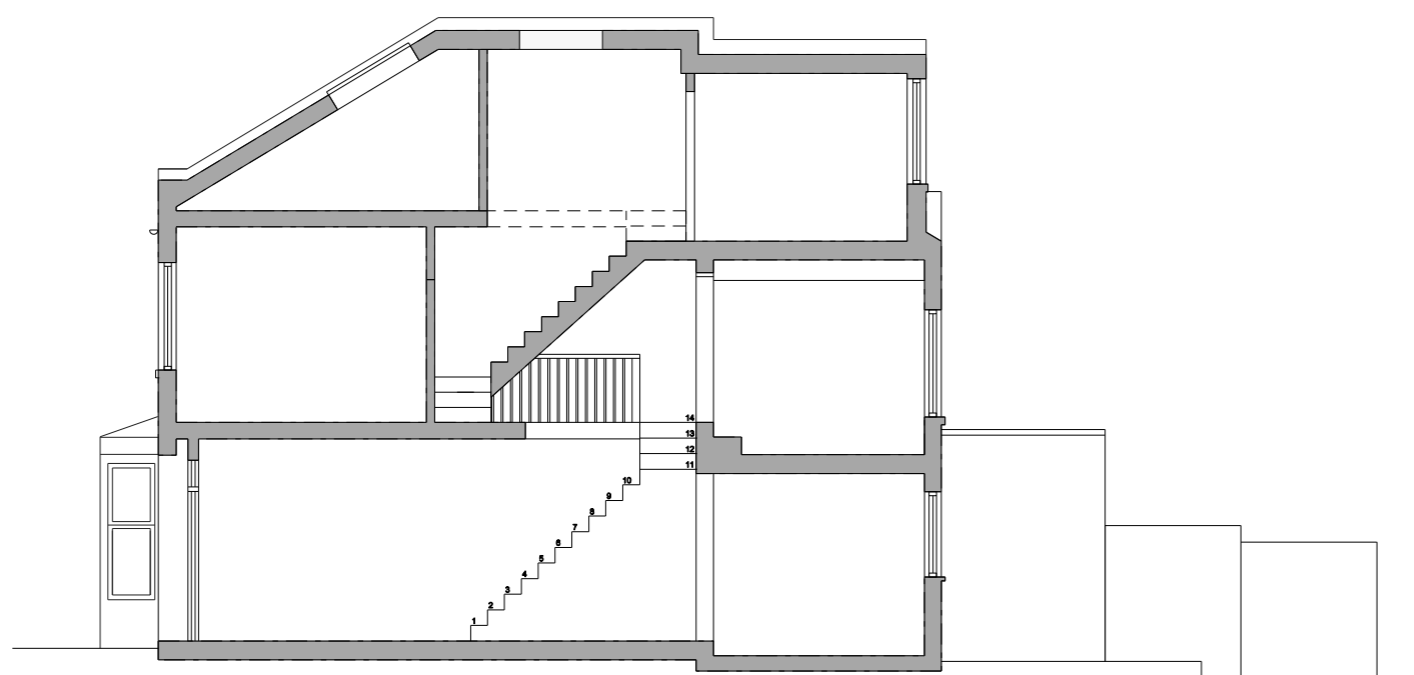

Proposed Section AA

 

Rev	Date	Description	By
A	19.01.24	Planning Issue	CS
-	18.01.24	Preliminary Issue	CS



CLOVE ARCHITECTS

Client
Mr W Powell

Project
22 Rothesay Road

Drawing title
Proposed Elevations and Section

Date	Scale
Dec 2023	1:50 @ A1 1:100 @ A3

Status	Drawing number	Revision
PLANNING	GA(0)110	A