


This drawing and design remain the property of BRD TECH LTD and should not be reproduced or altered in any way without their consent.

All dimensions, levels and information indicated is to be verified on site prior to the commencement of any work on site. Any discrepancies are to be reported to BRD TECH LTD directly.


REVISIONS

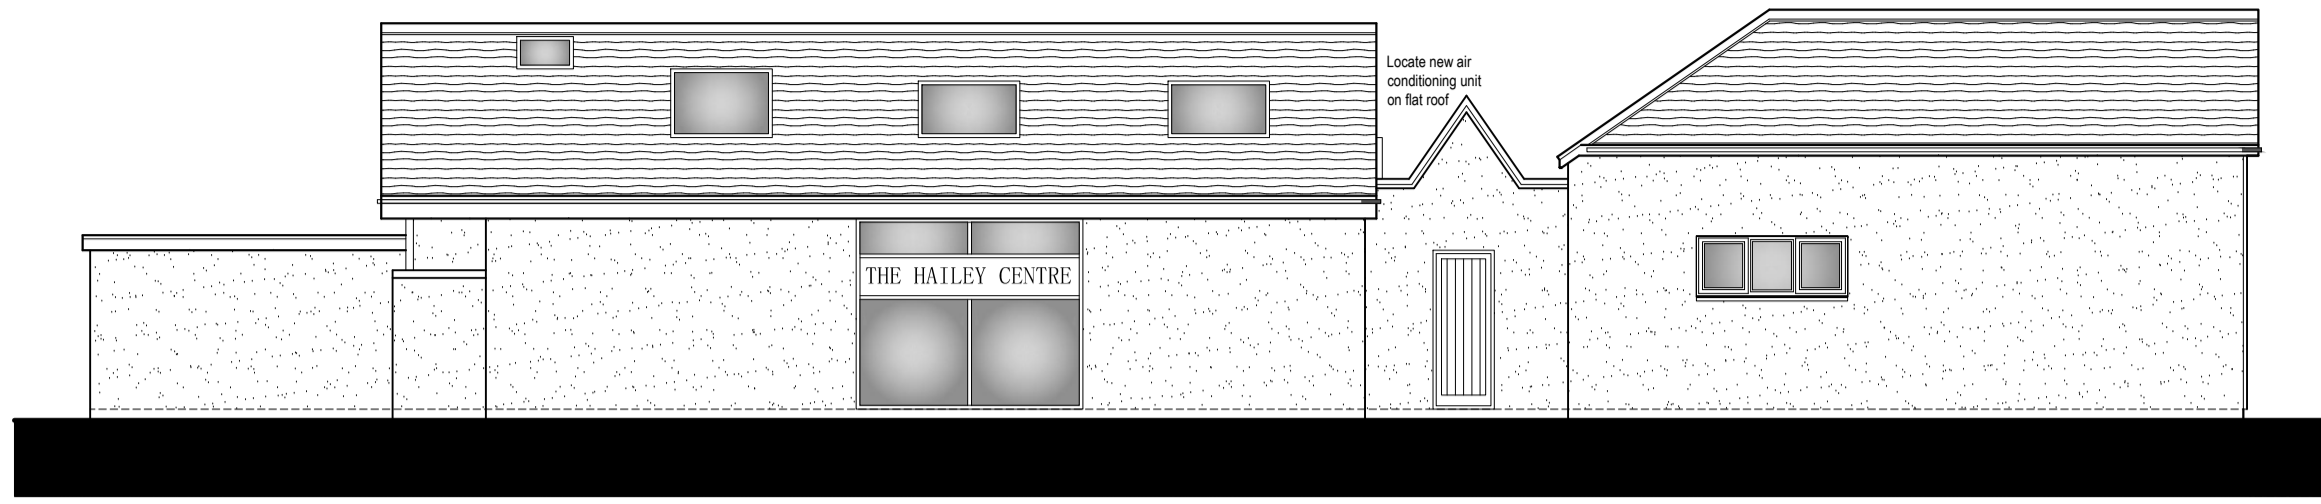


SIDE ELEVATION
1:100



FRONT ELEVATION
1:100

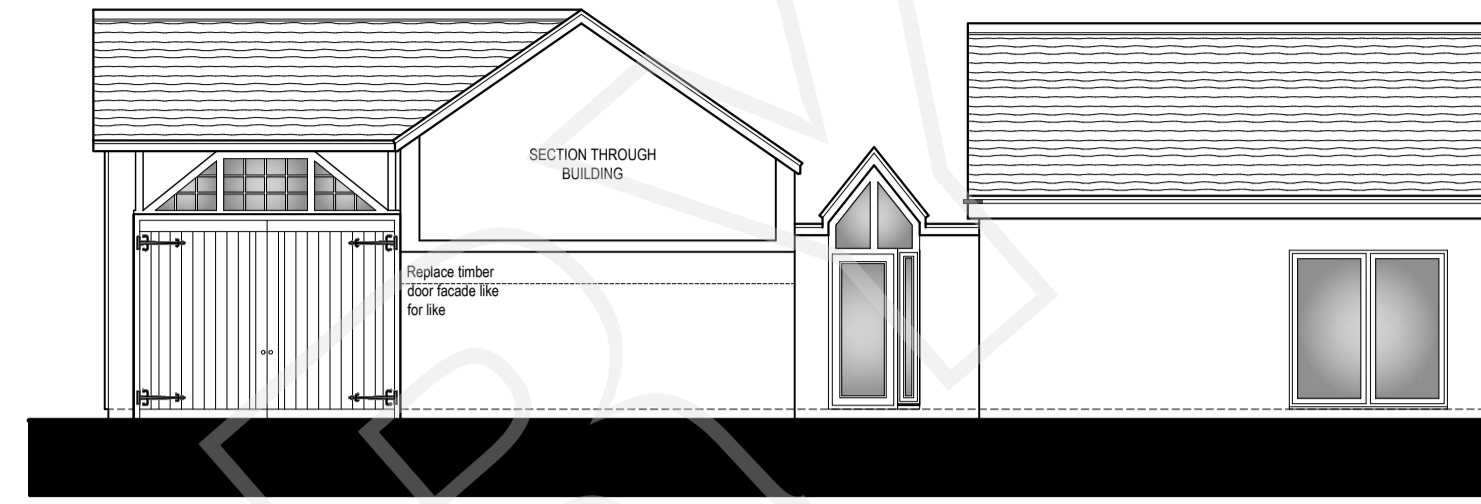


SIDE ELEVATION
1:100

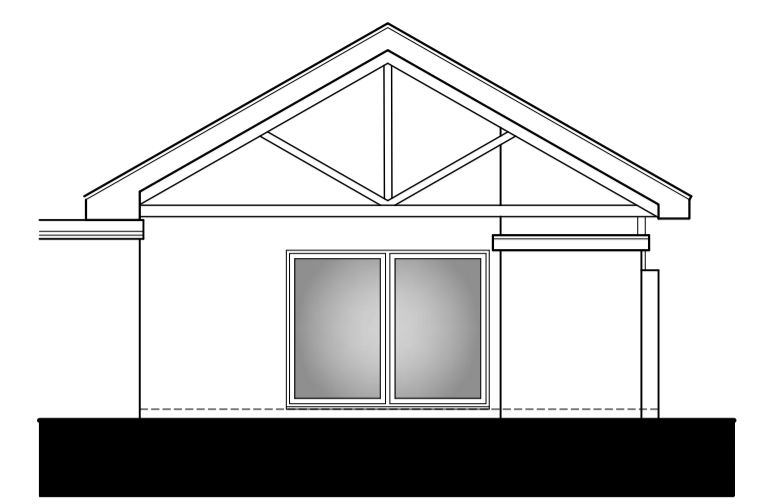


REAR ELEVATION
1:100



LOCATION PLAN
1:1250

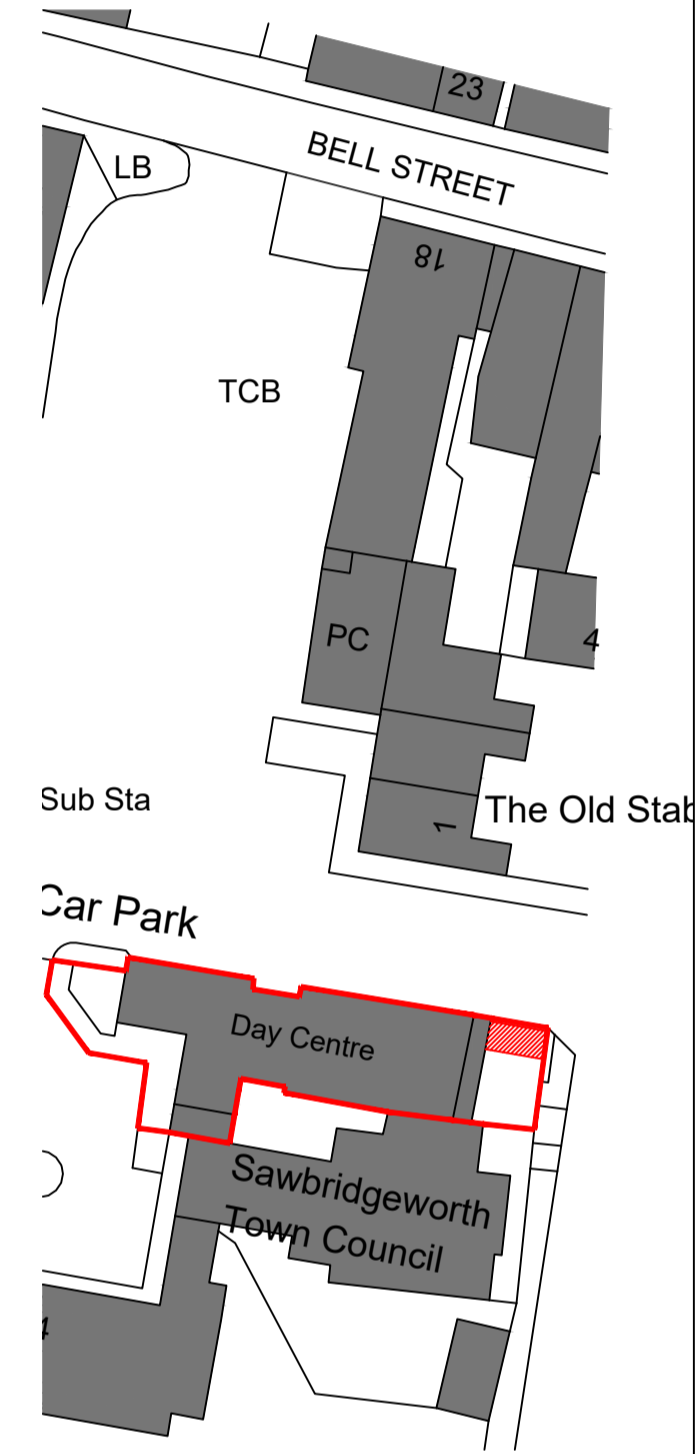

BLOCK PLAN
1:500

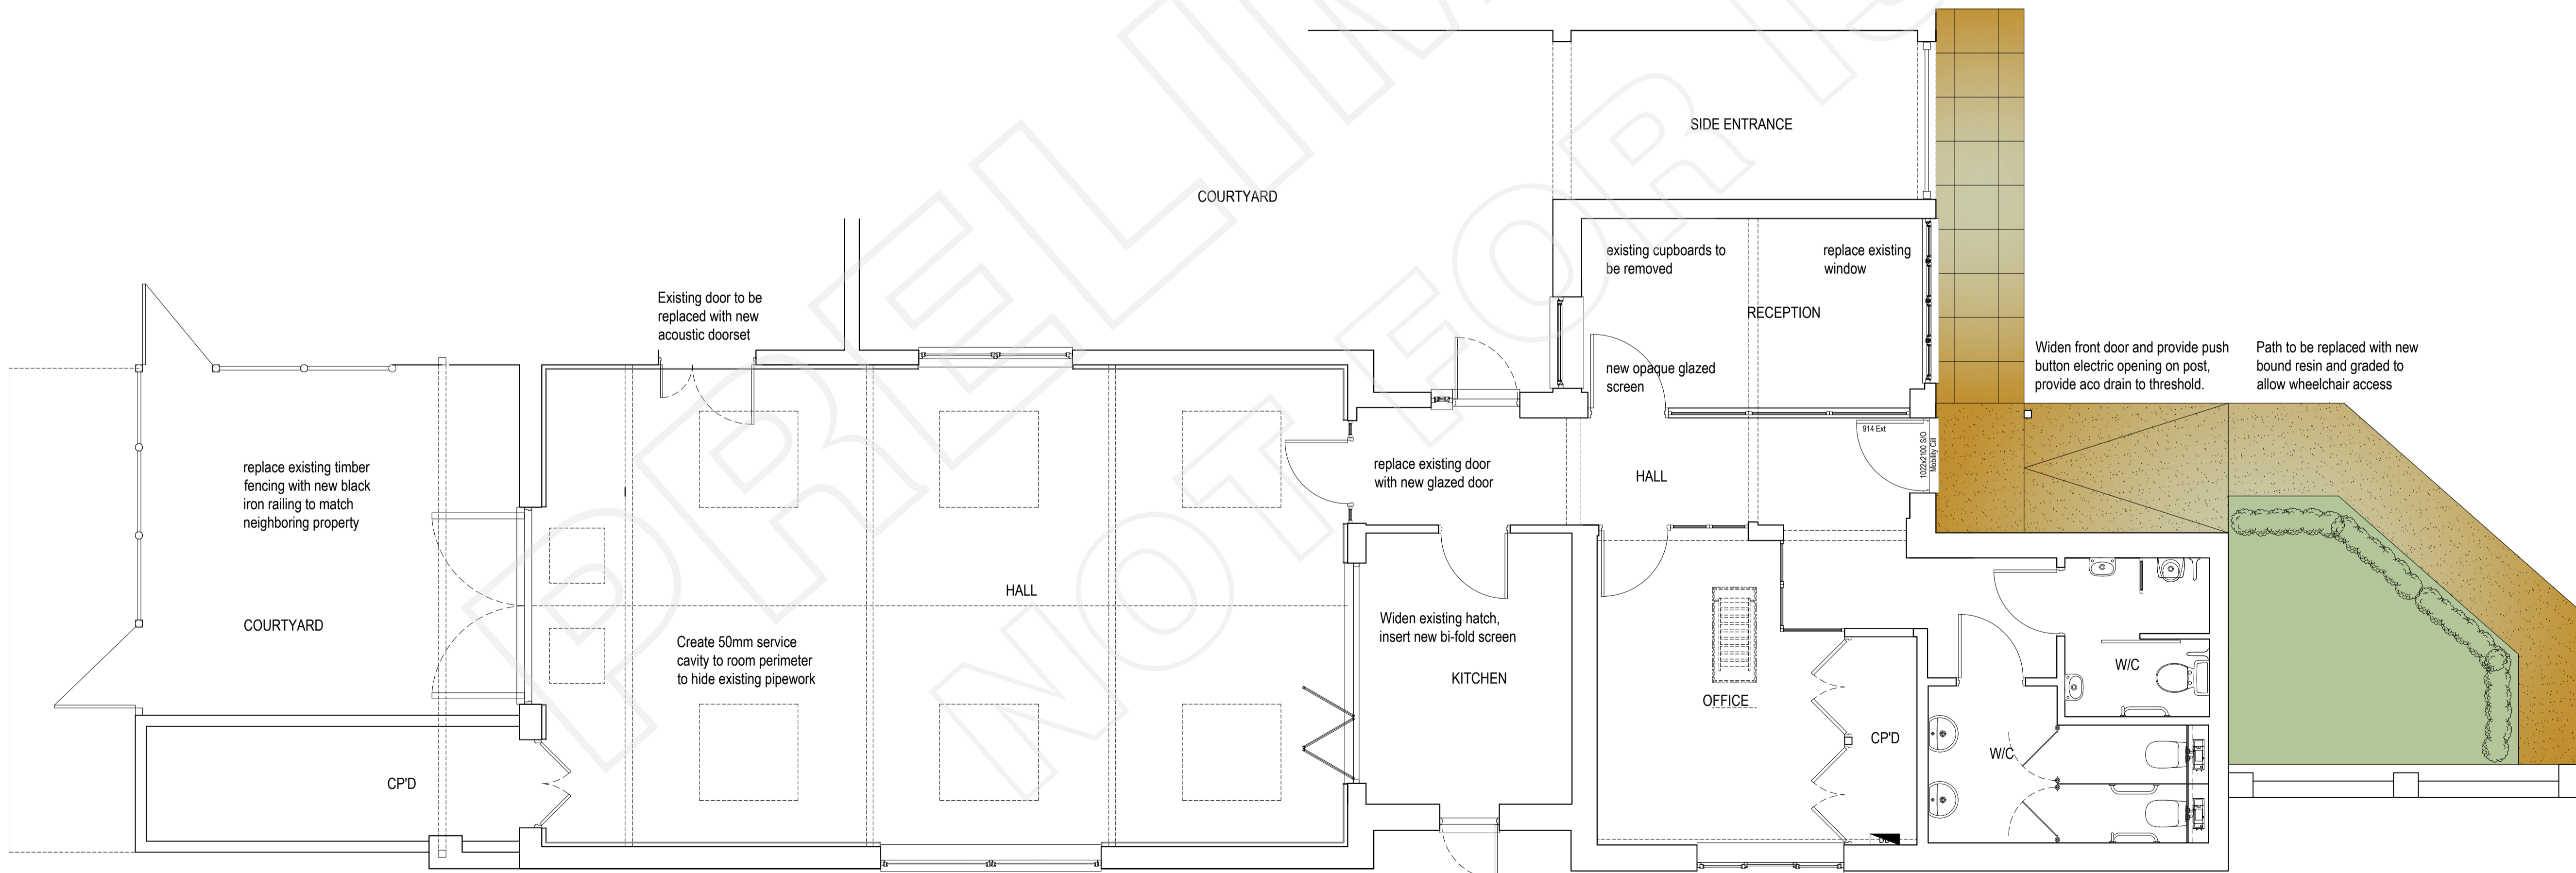

GROUND FLOOR PLAN
1:50



SCALE FROM THIS DRAWING AT YOUR OWN RISK.

1A Church Street
Sawbridgeworth
Hertfordshire
CM21 9AB

T: 01279 600110
enquiries@brdtech.co.uk
www.brdtech.co.uk

bd TECH
SUSTAINABLE ARCHITECTURE

Project
**REAR EXTENSION
THE HAILEY CENTRE
18 BELL ST,
SAWBRIDGEWORTH
CM21 9AA**

Title
**PROPOSED PLANS AND
ELEVATIONS**

Scale @ A1
AS NOTED

Date
25/07/22

Drawn By
AP

Status
PLANNING

Ref
BRD/22/028501

ACCREDITED

CIAT
GROUP MEMBERSHIP
SCHEME MEMBER