




EXISTING ROOF PLAN  
1:100

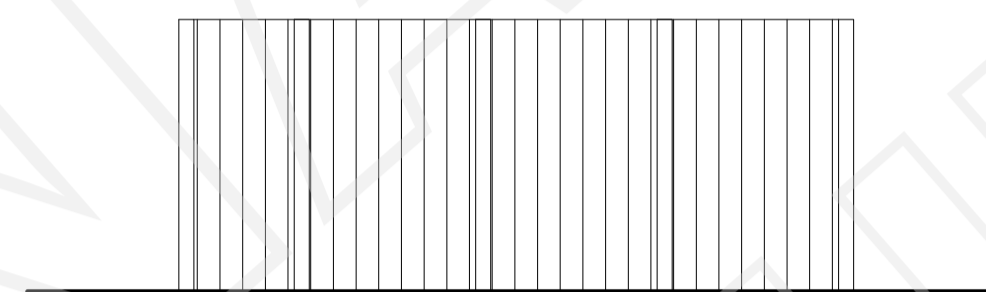


EXISTING FENCE ELEVATION  
1:50

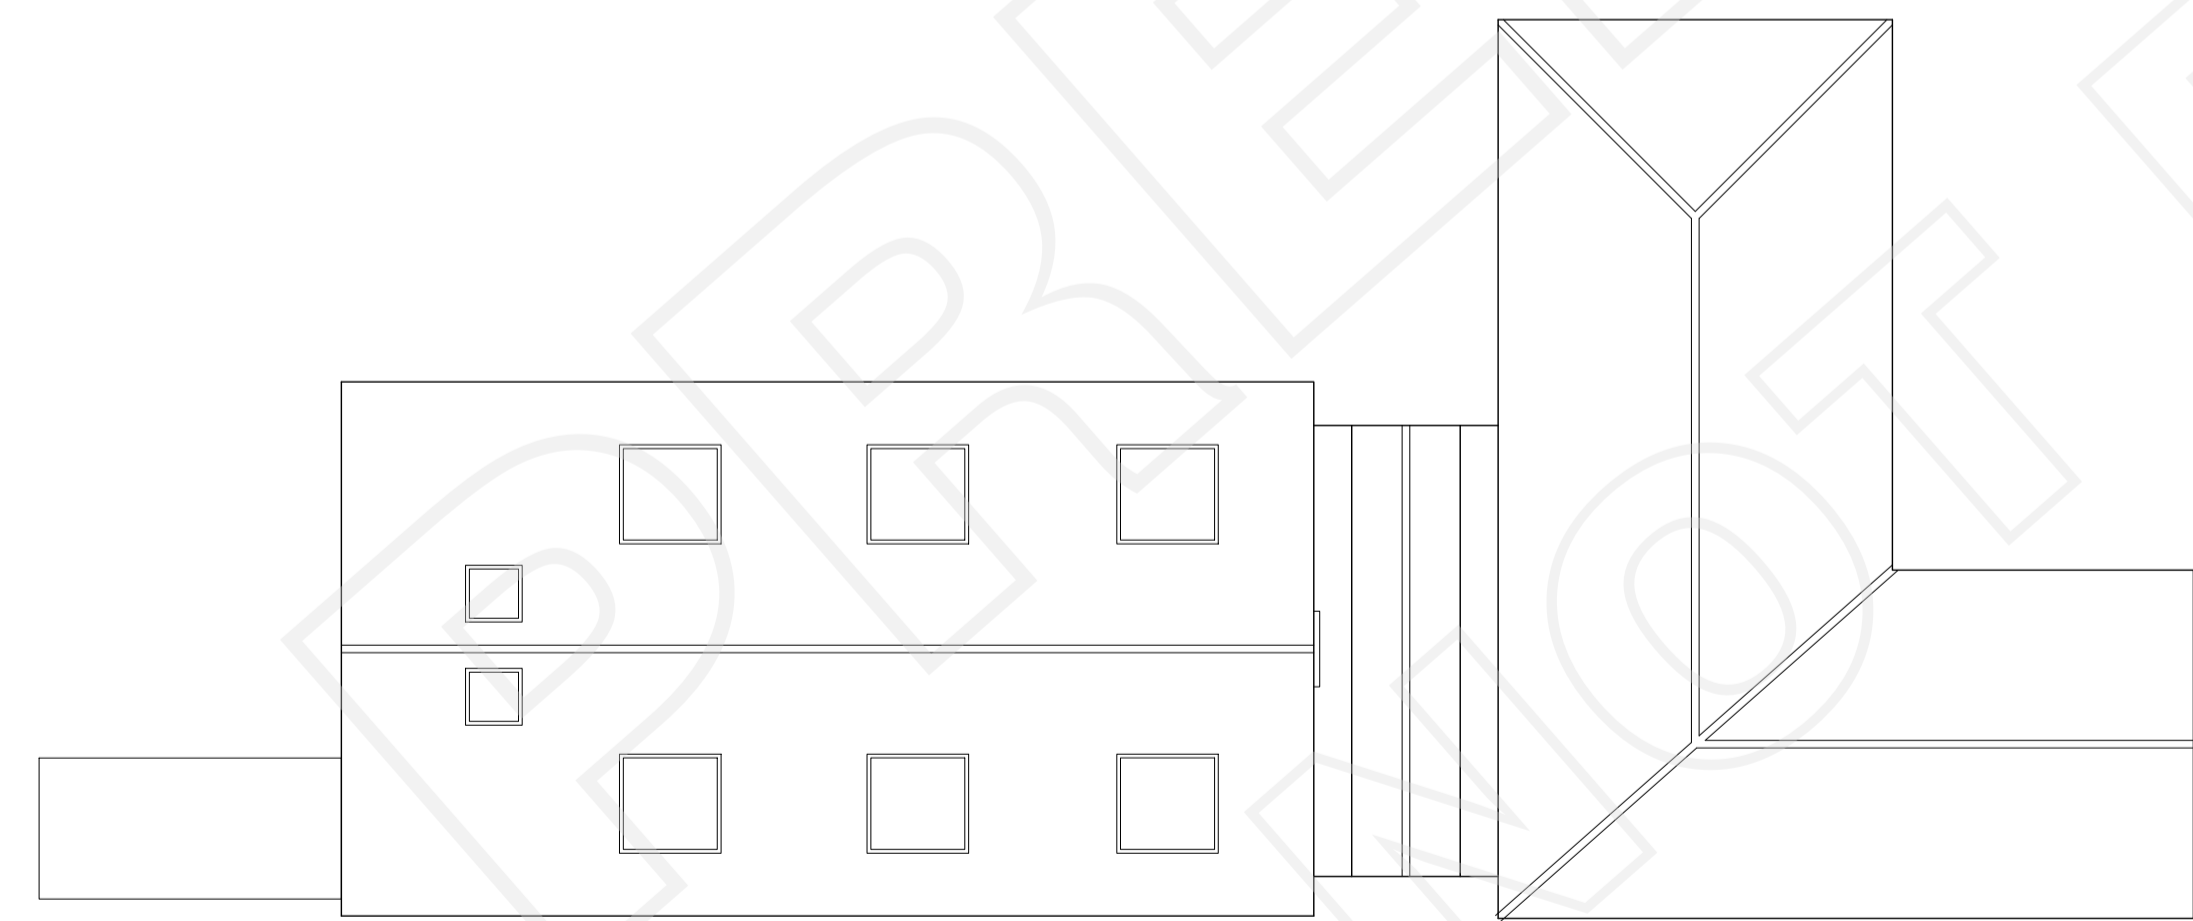

PROPOSED ROOF PLAN  
1:100

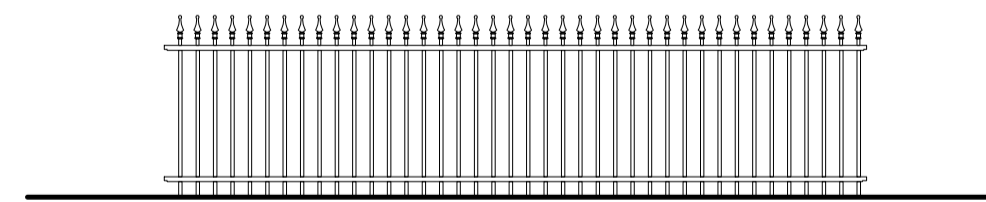

PROPOSED FENCE ELEVATIONS  
1:50

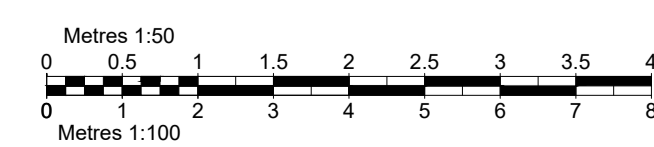

1A Church Street  
Sawbridgeworth  
Hertfordshire  
CM21 9AB

T: 01279 600110  
enquiries@brdtech.co.uk  
www.brdtech.co.uk

**bd** TECH  
SUSTAINABLE ARCHITECTURE

Project  
**REAR EXTENSION  
THE HAILEY CENTRE  
18 BELL ST,  
SAWBRIDGEWORTH  
CM21 9AA**

Title  
**EXISTING AND PROPOSED ROOF  
PLANS AND FENCE ELEVATIONS**

Scale @ A1  
**AS NOTED**

Date  
**25/07/22**

Drawn By  
**AP**

Status  
**PLANNING**

Ref  
**BRD/22/028502**