






1 Proposed Front Elevation  
1:50

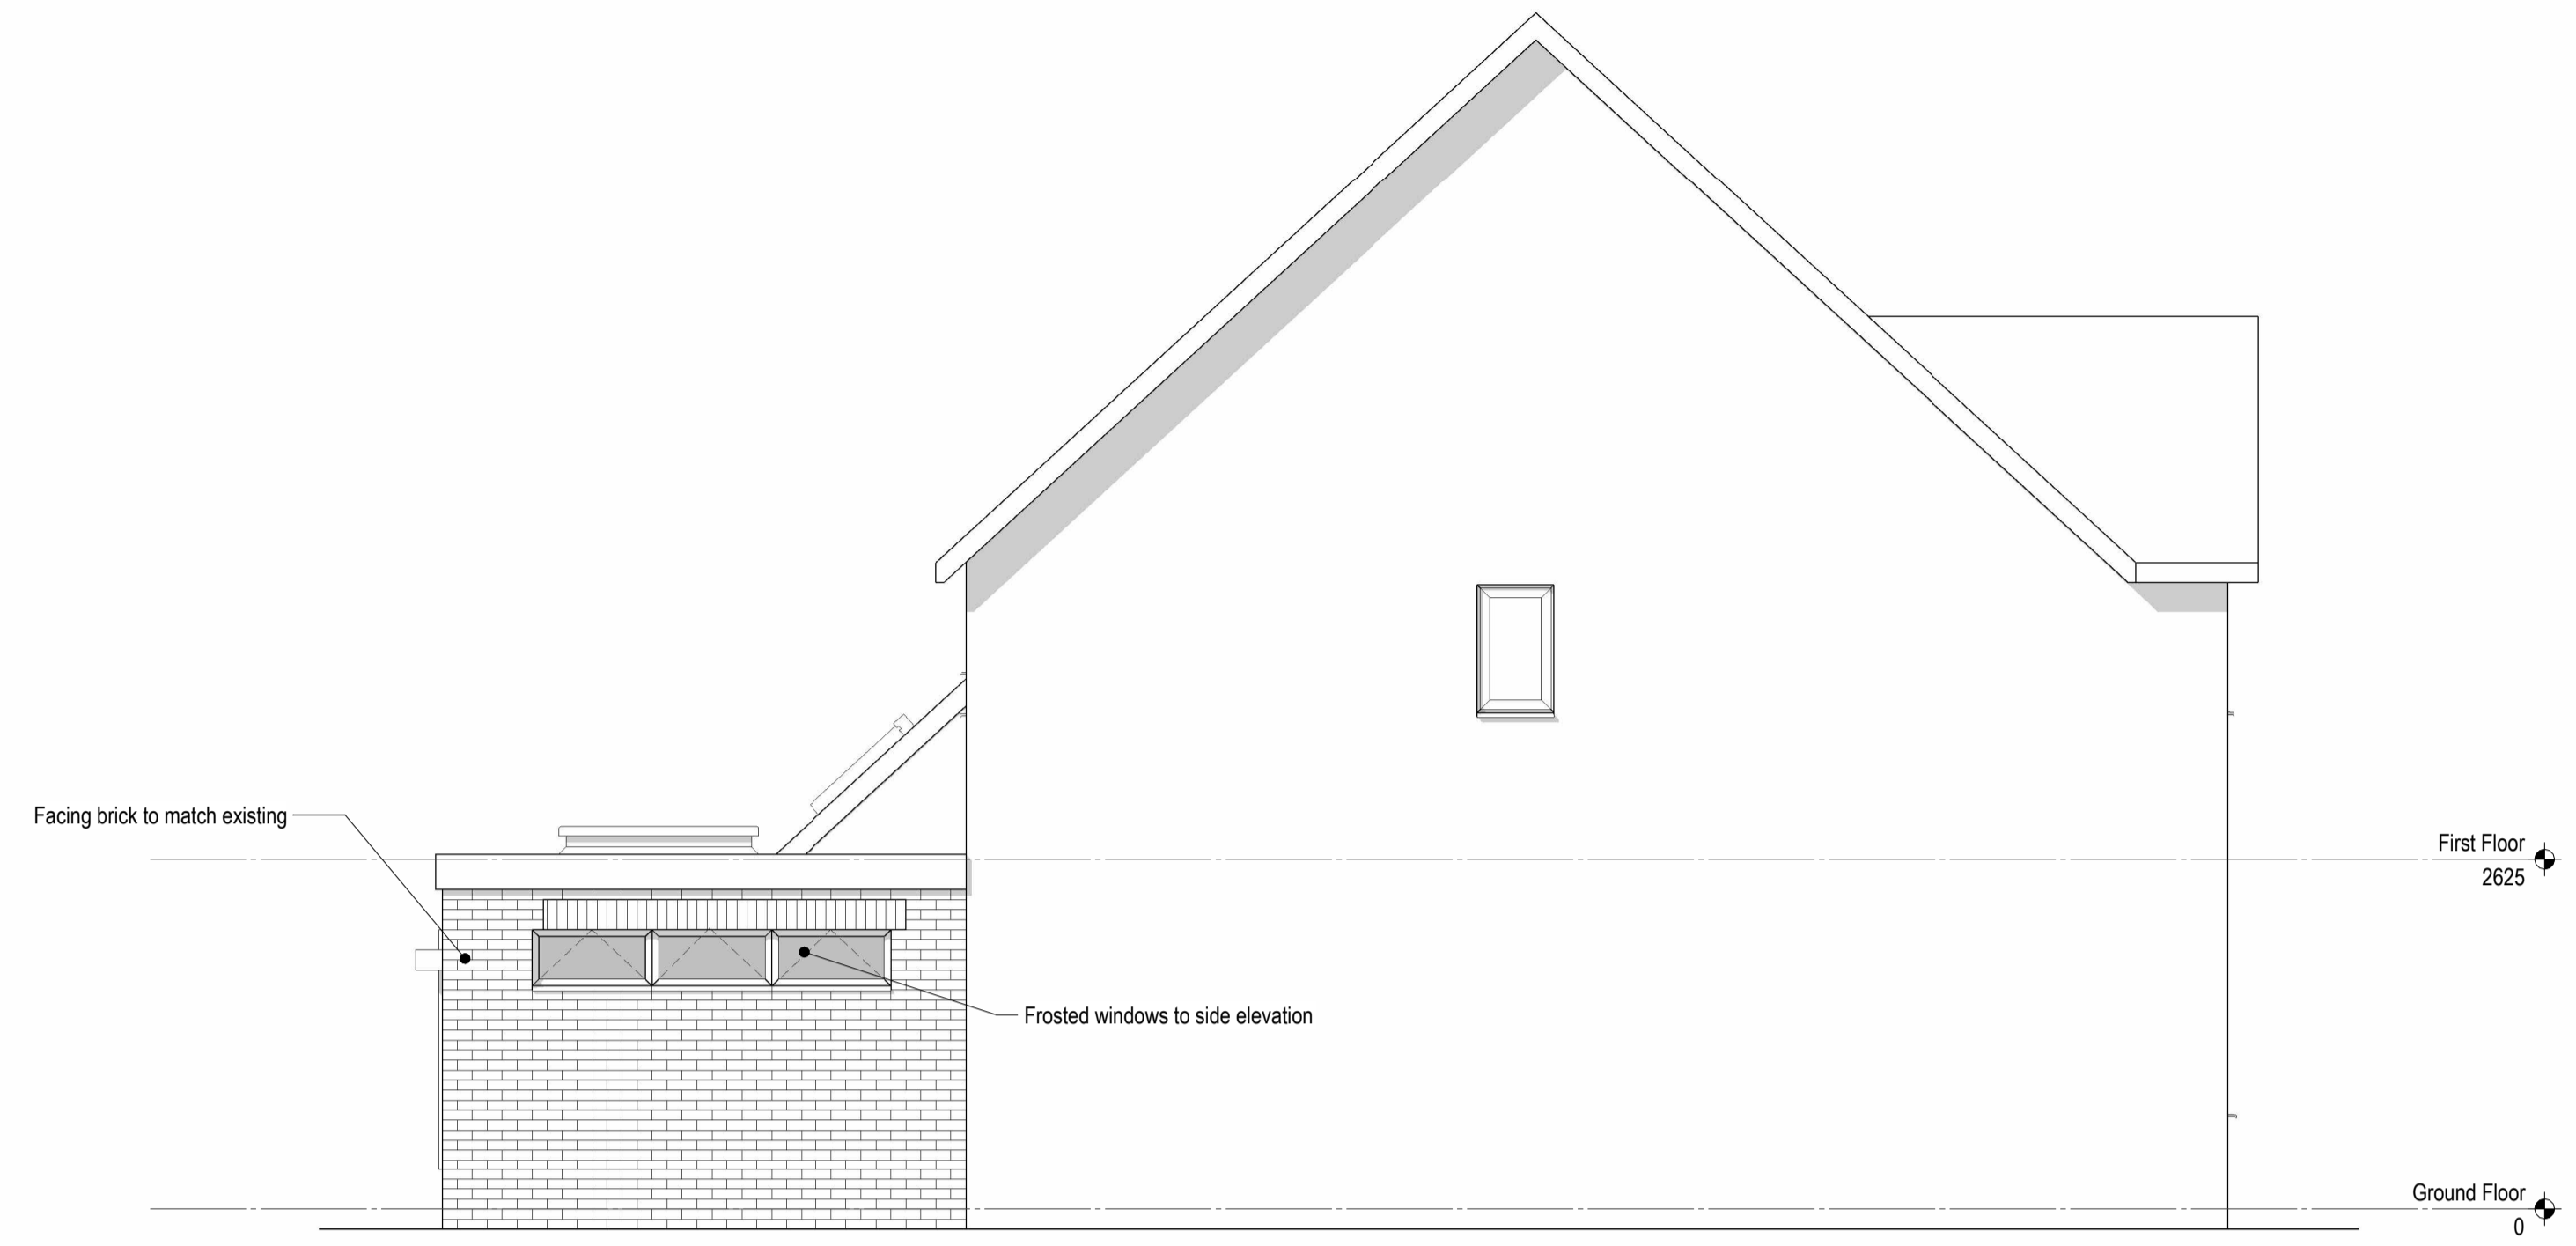


2 Proposed Side (1) Elevation  
1:50

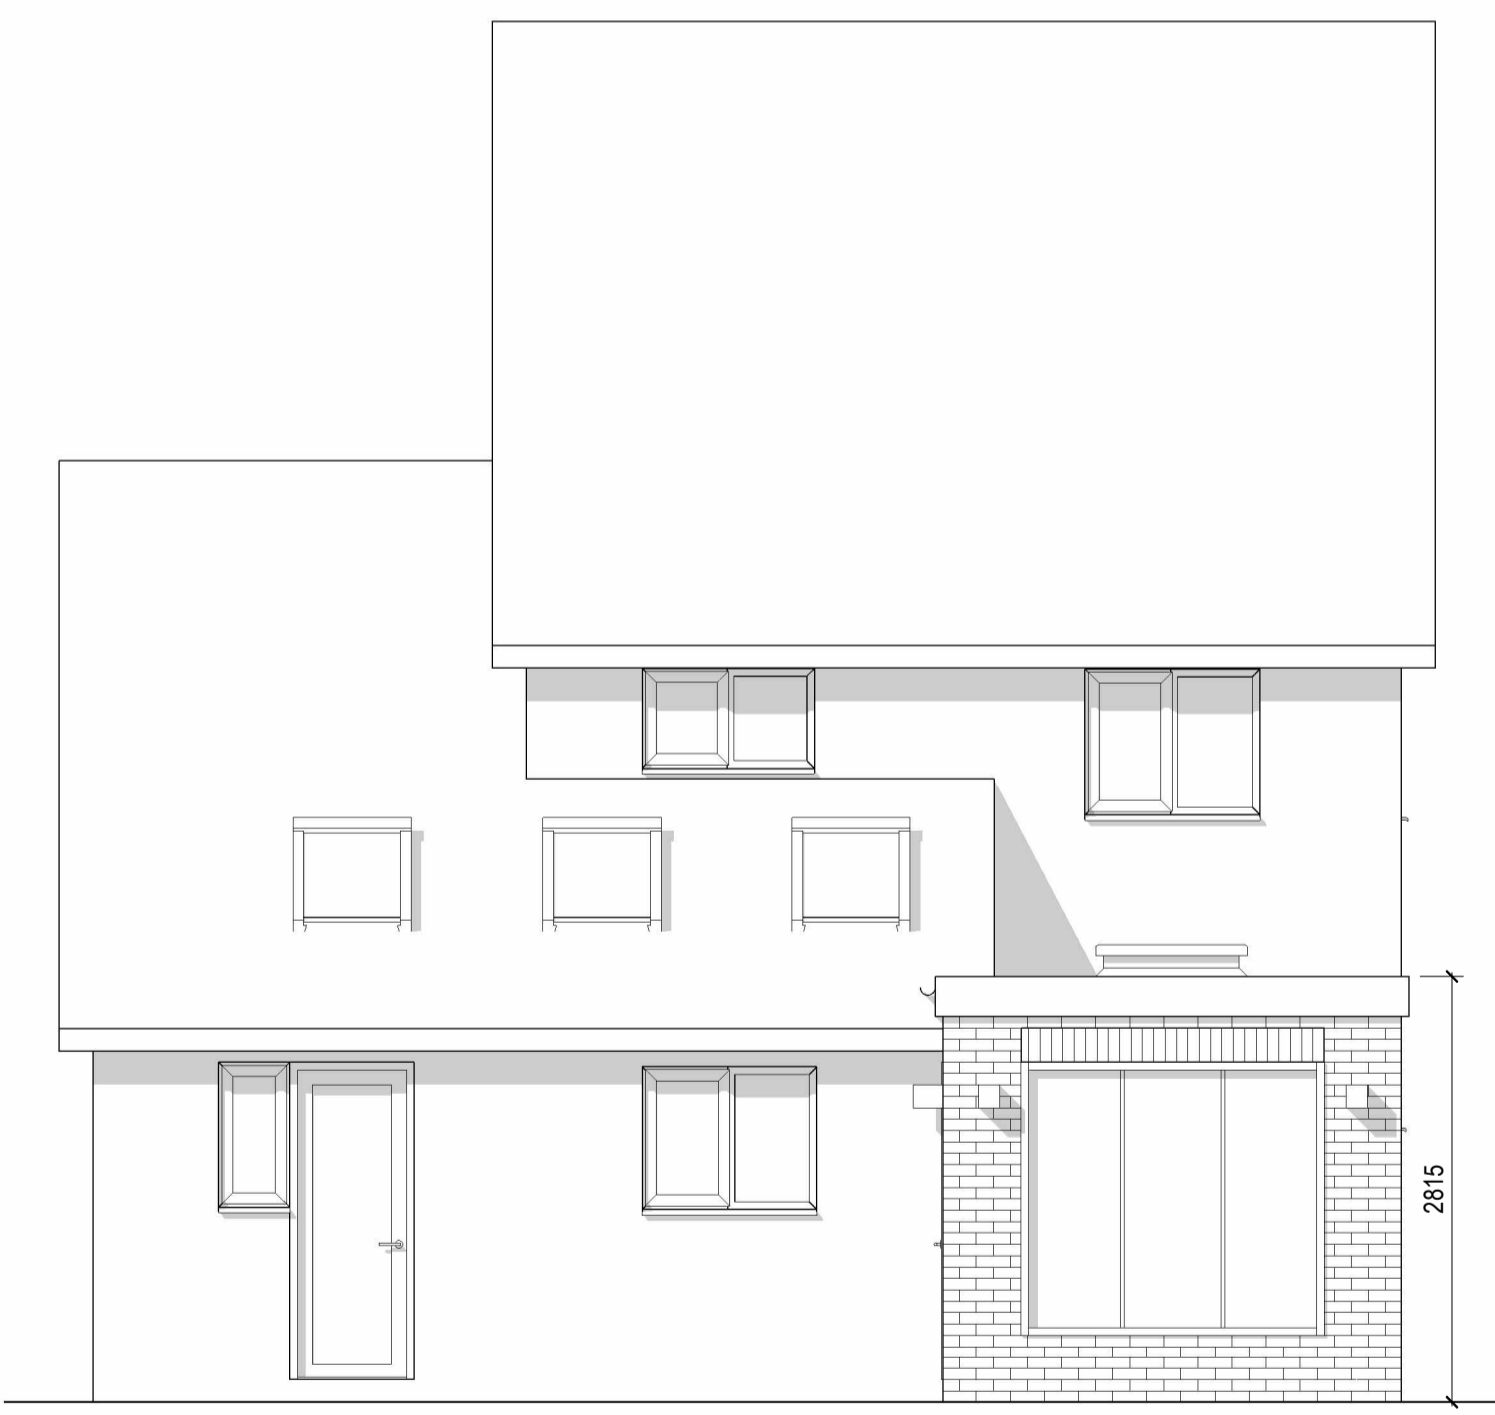

3 Proposed Rear Elevation  
1:50

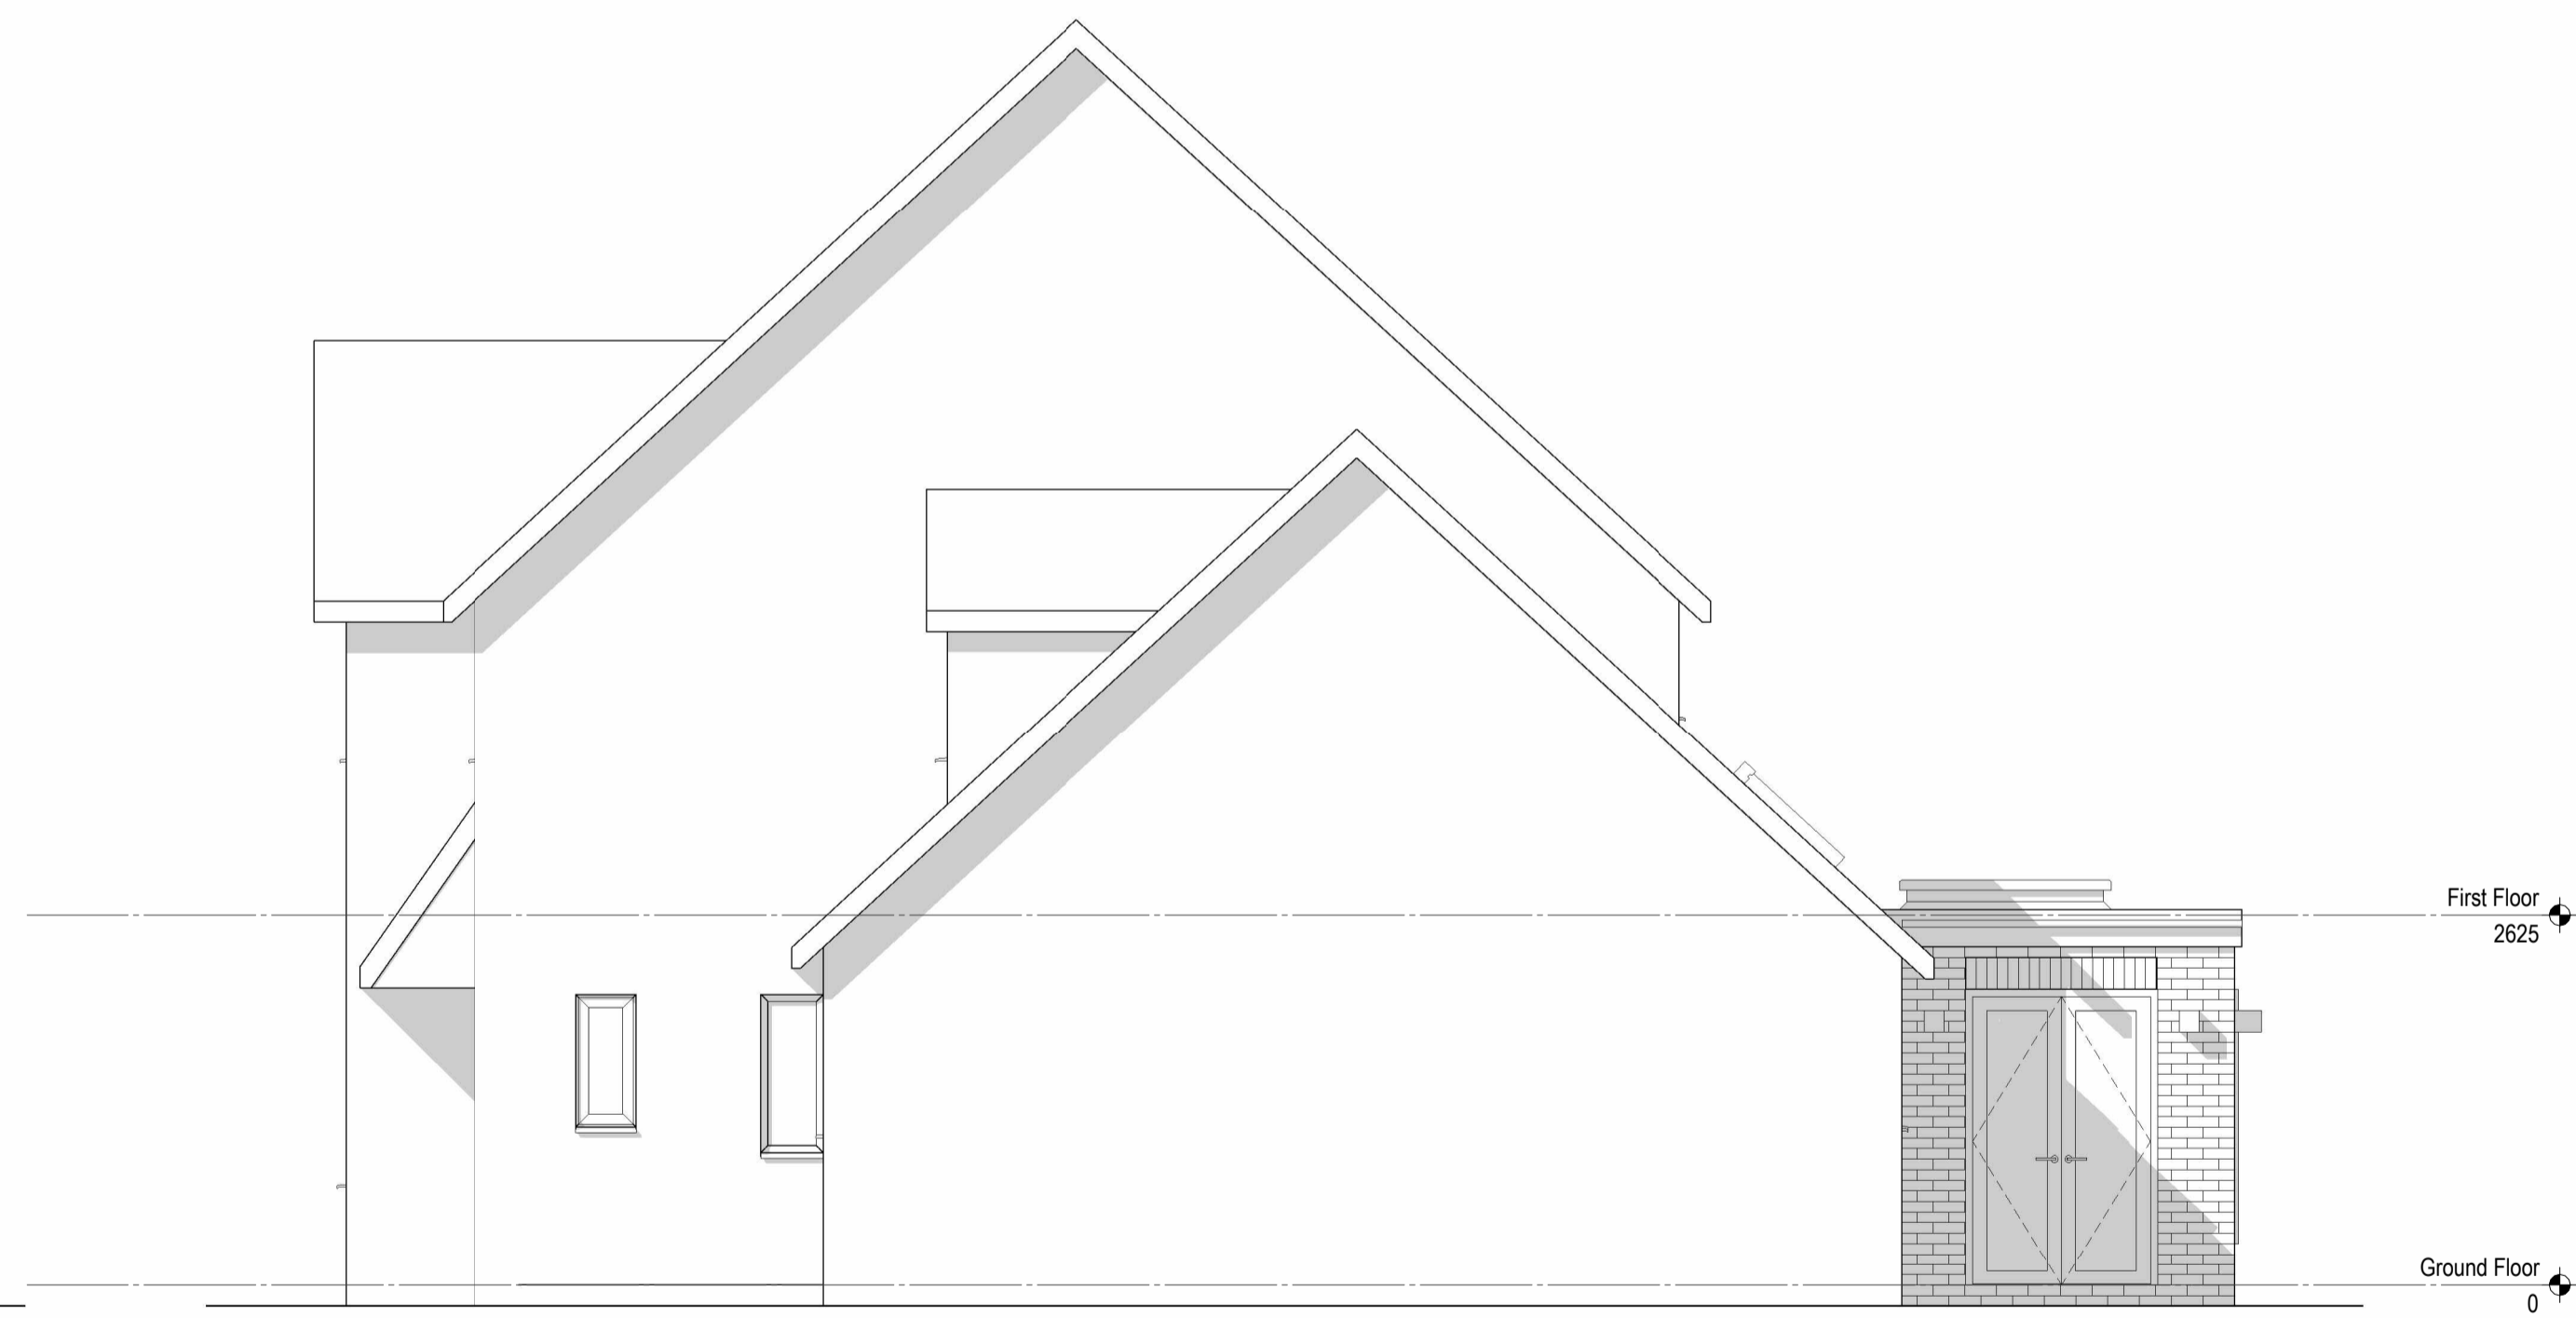

4 Proposed Side (2) Elevation  
1:50

 

Sheet size - A1

**Disclaimer:**  
Responsibility is not accepted for errors made by others in scaling from this drawing.  
This drawing is not for construction.  
Confirmation of sizes are to be carried out on site prior to construction or manufacture.  
© Architectural Design Studio 2024



Project Address:  
**40 Larksway, Bishops Stortford  
CM23 4DG**

Drawing Title:  
**Proposed Elevations**

Scale: 1:50	Date Drawn: 16/10/2023	Drawn by: SOM
Drawing no. ADS092/PL/202		Rev.