





1 Existing Front Elevation
1:50

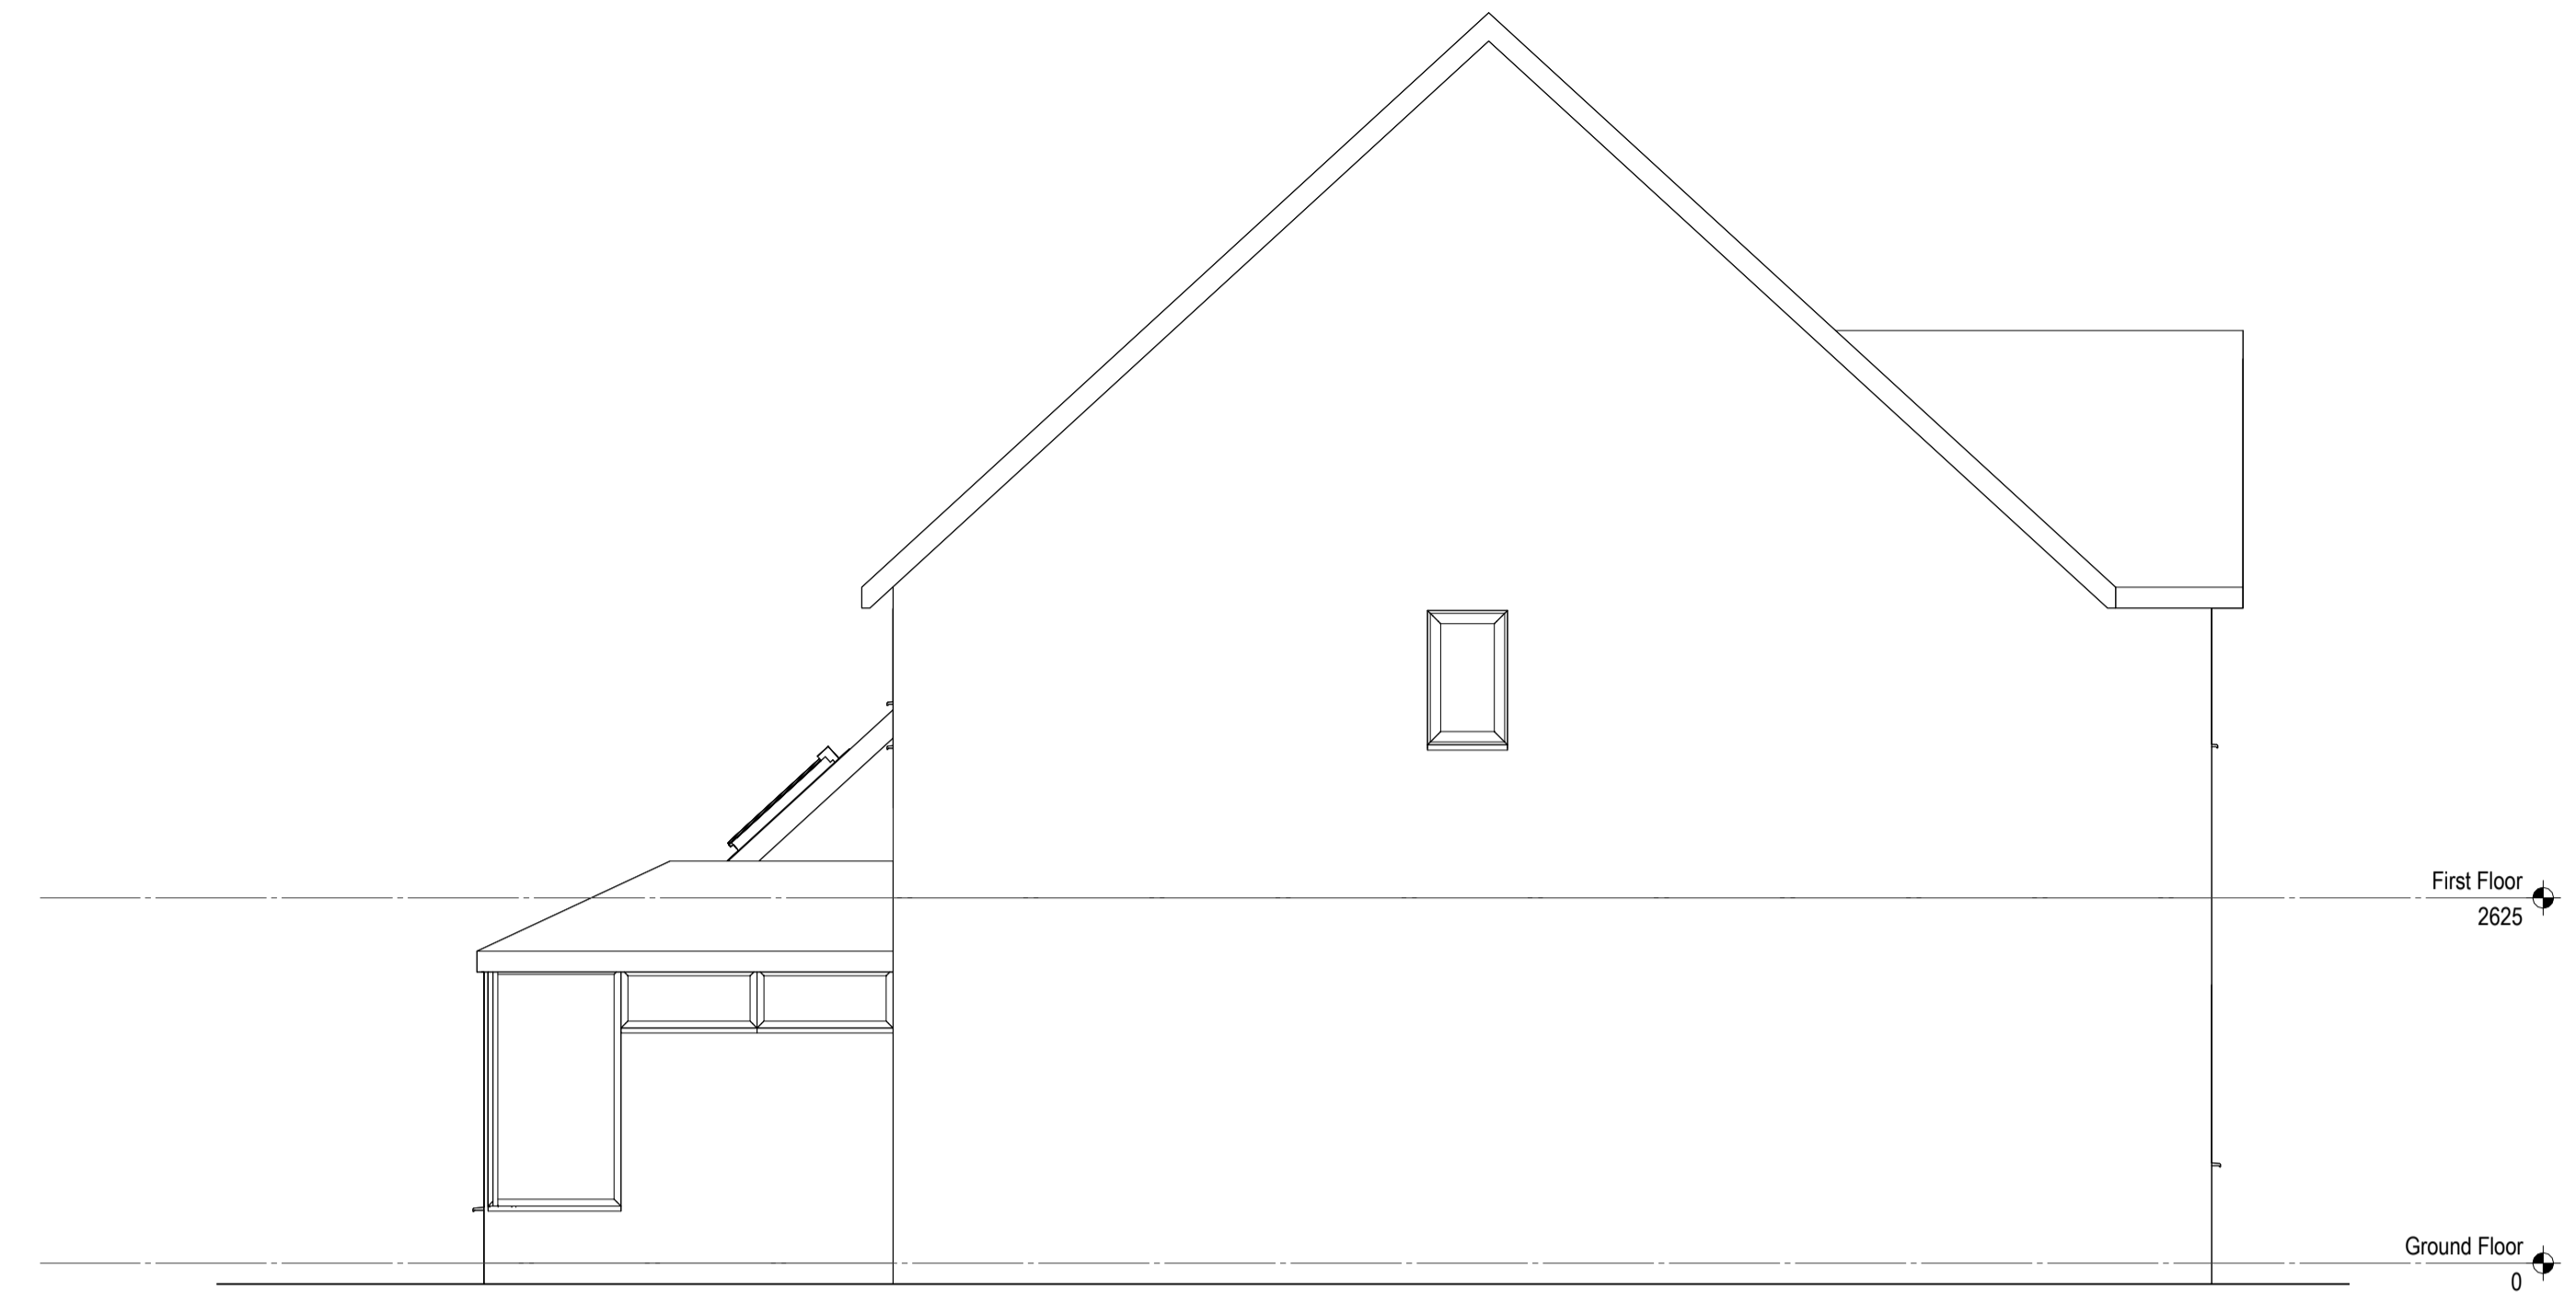

2 Existing Side (1) Elevation
1:50



3 Existing Rear Elevation
1:50

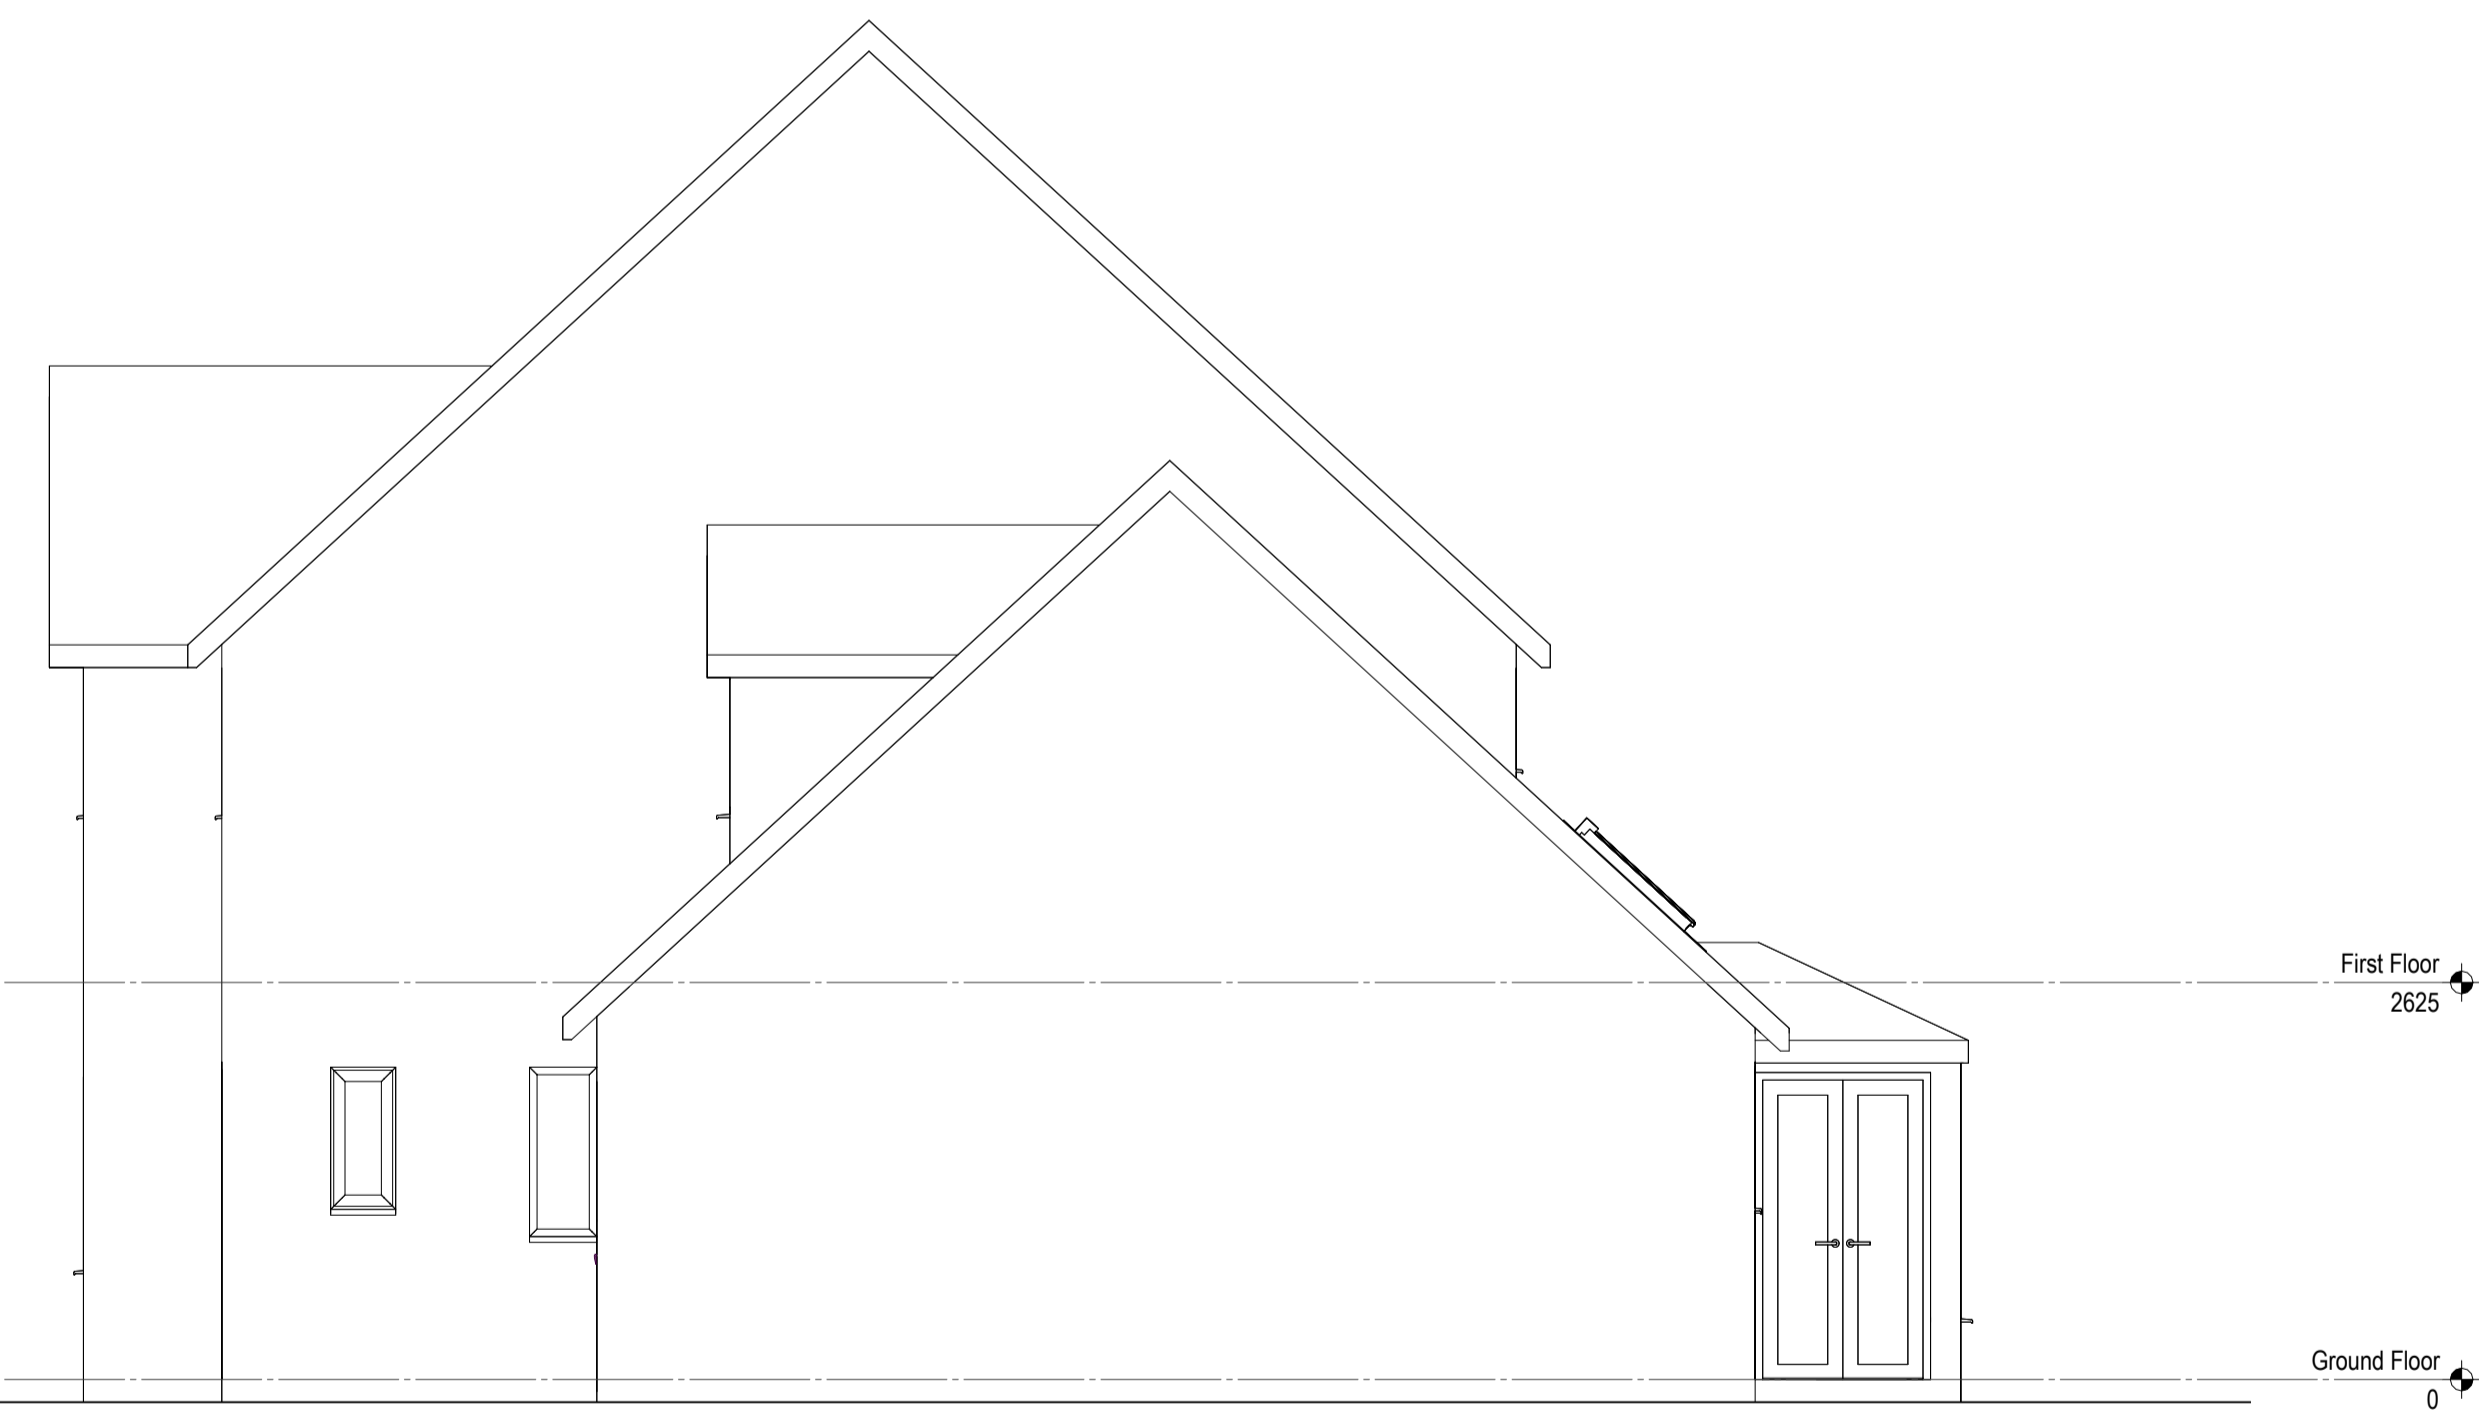

4 Existing Side (2) Elevation
1:50


Rev: Details: Date



Project Address:
40 Larksway, Bishops Stortford
CM23 4DG

Drawing Title:
Existing Elevations

Sheet size - A1

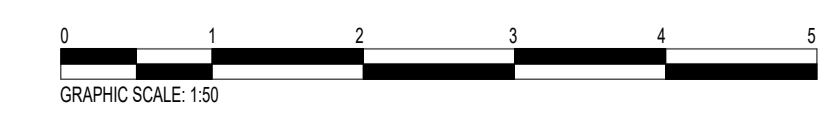

Disclaimer:
Responsibility is not accepted for errors made by others in scaling from this drawing.
This drawing is not for construction.
Confirmation of sizes are to be carried out on site prior to construction or manufacture.
© Architectural Design Studio 2024

Scale: 1:50	Date Drawn: 16/10/2023	Drawn by: SOM
Drawing no. ADS092/PL/102		Rev.