




Existing Front Elevation  
1:100

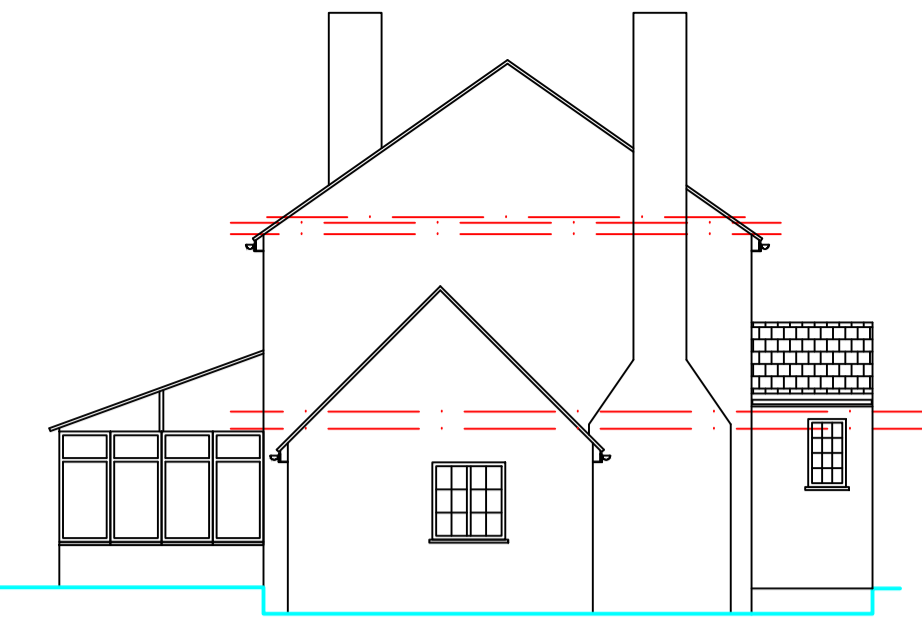


Existing Side Elevation  
1:100

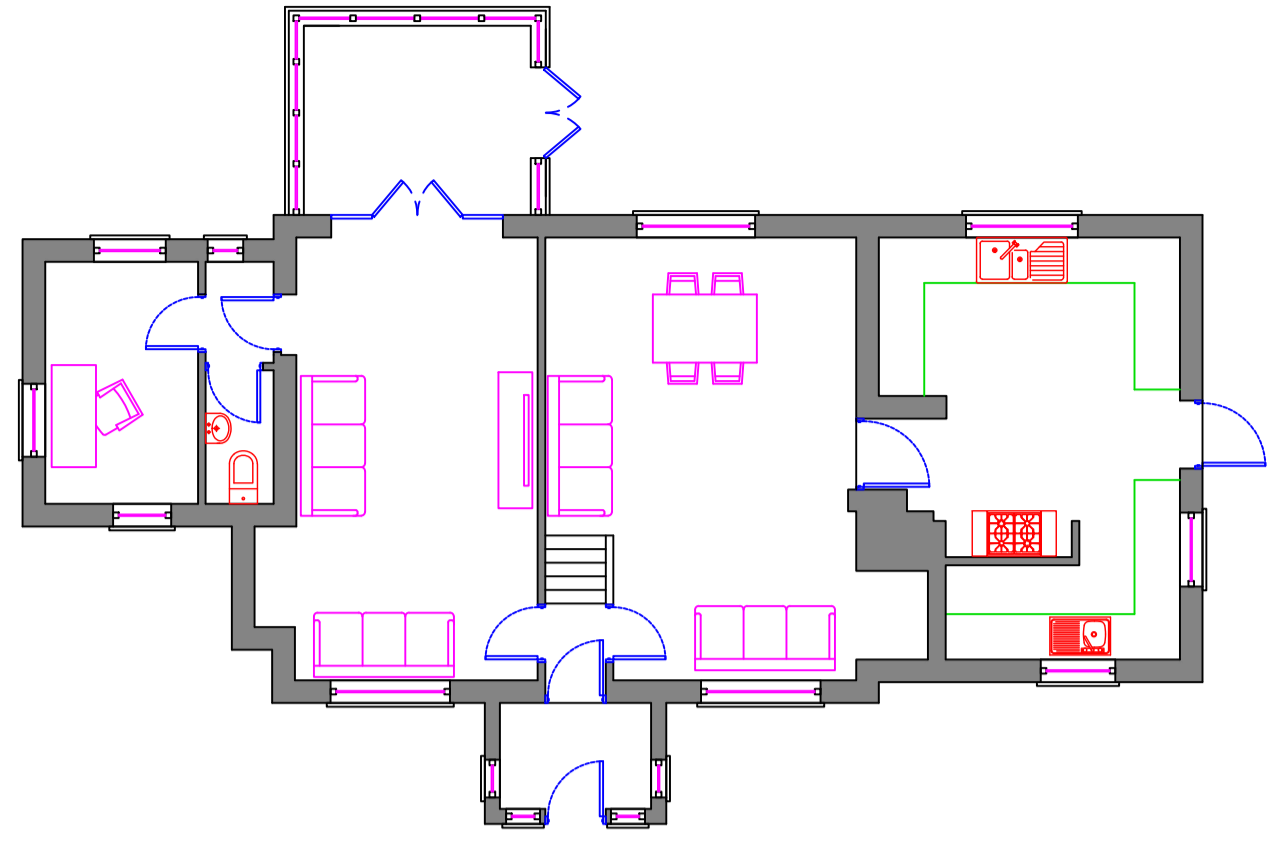


Existing Ground Floor Plan  
1:100

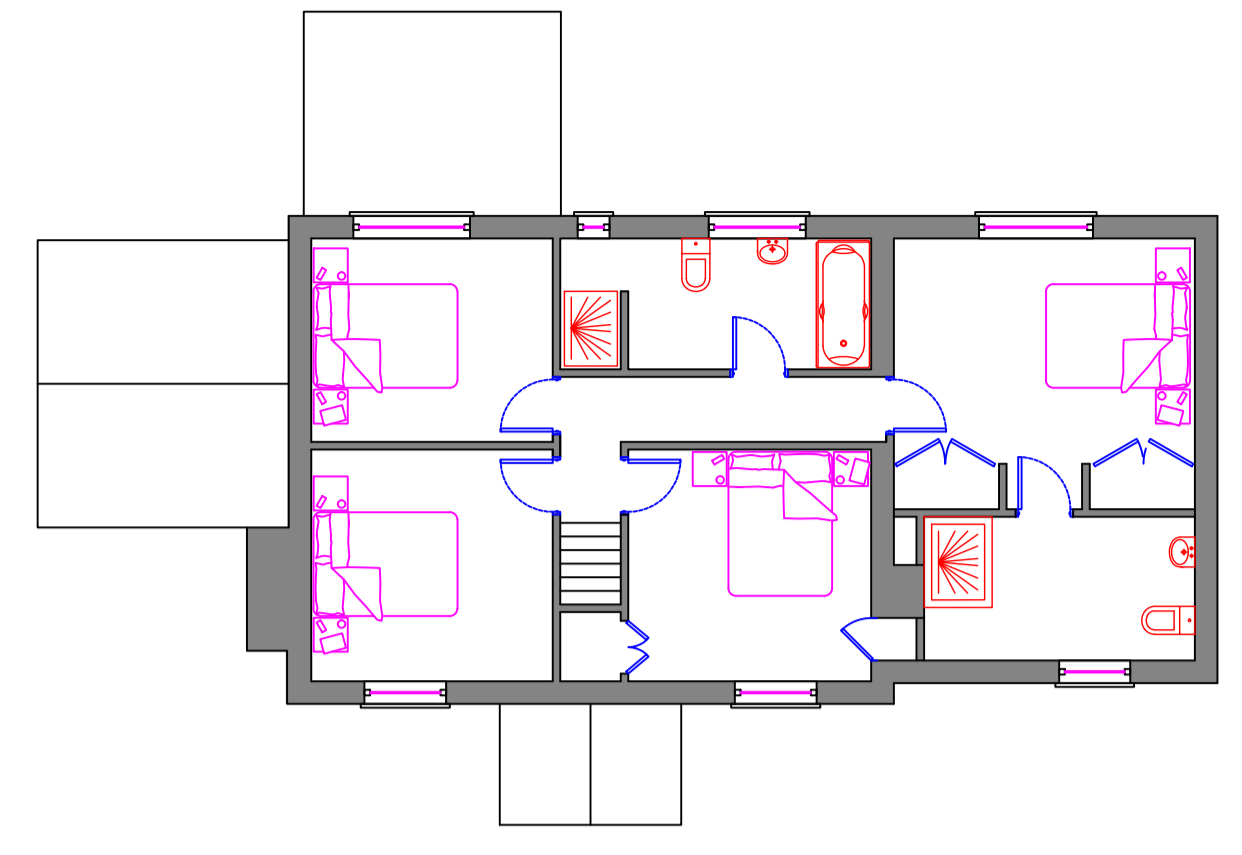


Existing First Floor Plan  
1:100

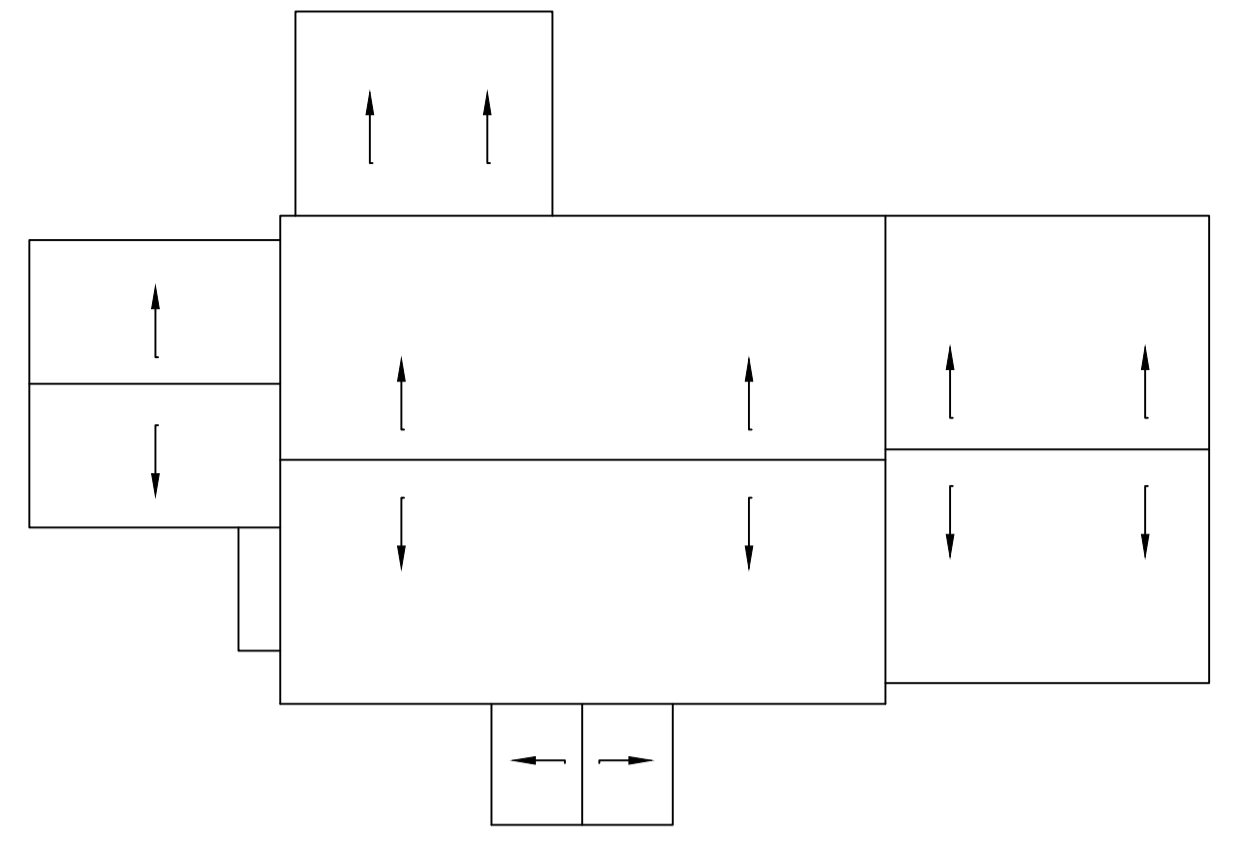


Existing Roof Plan  
1:100

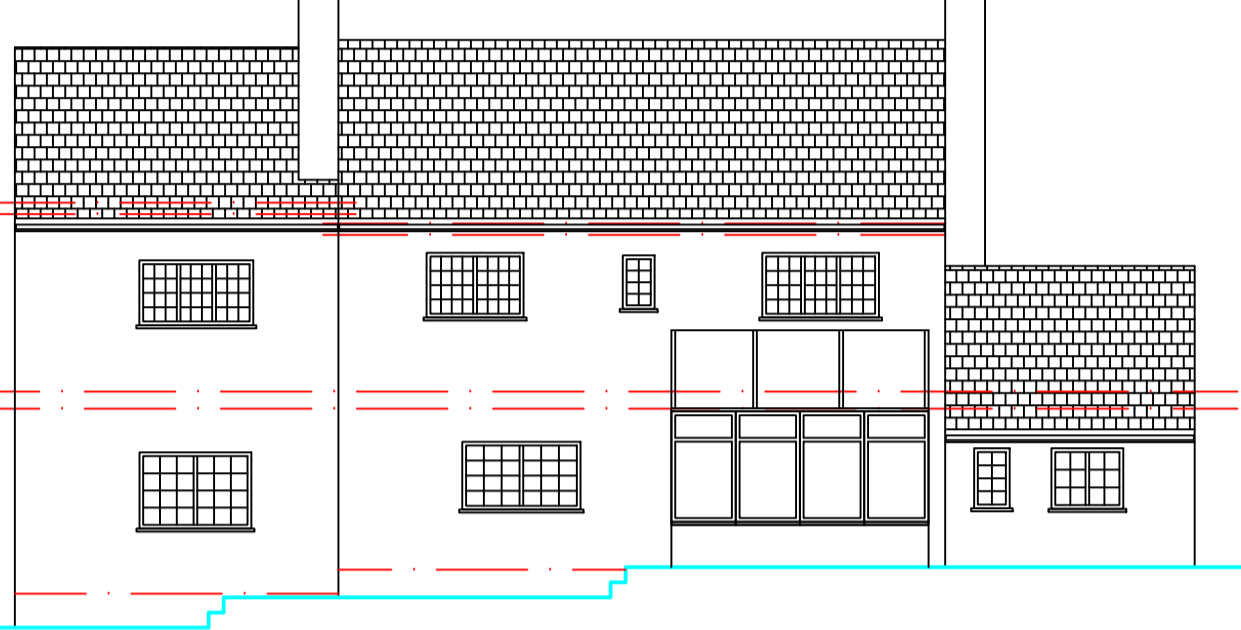


Existing Rear Elevation  
1:100

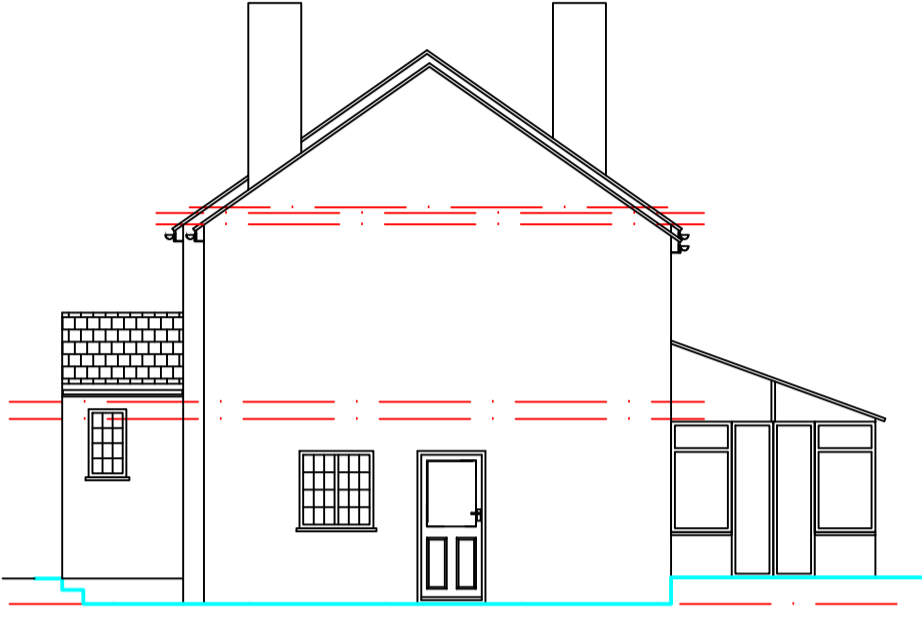


Existing Side Elevation  
1:100

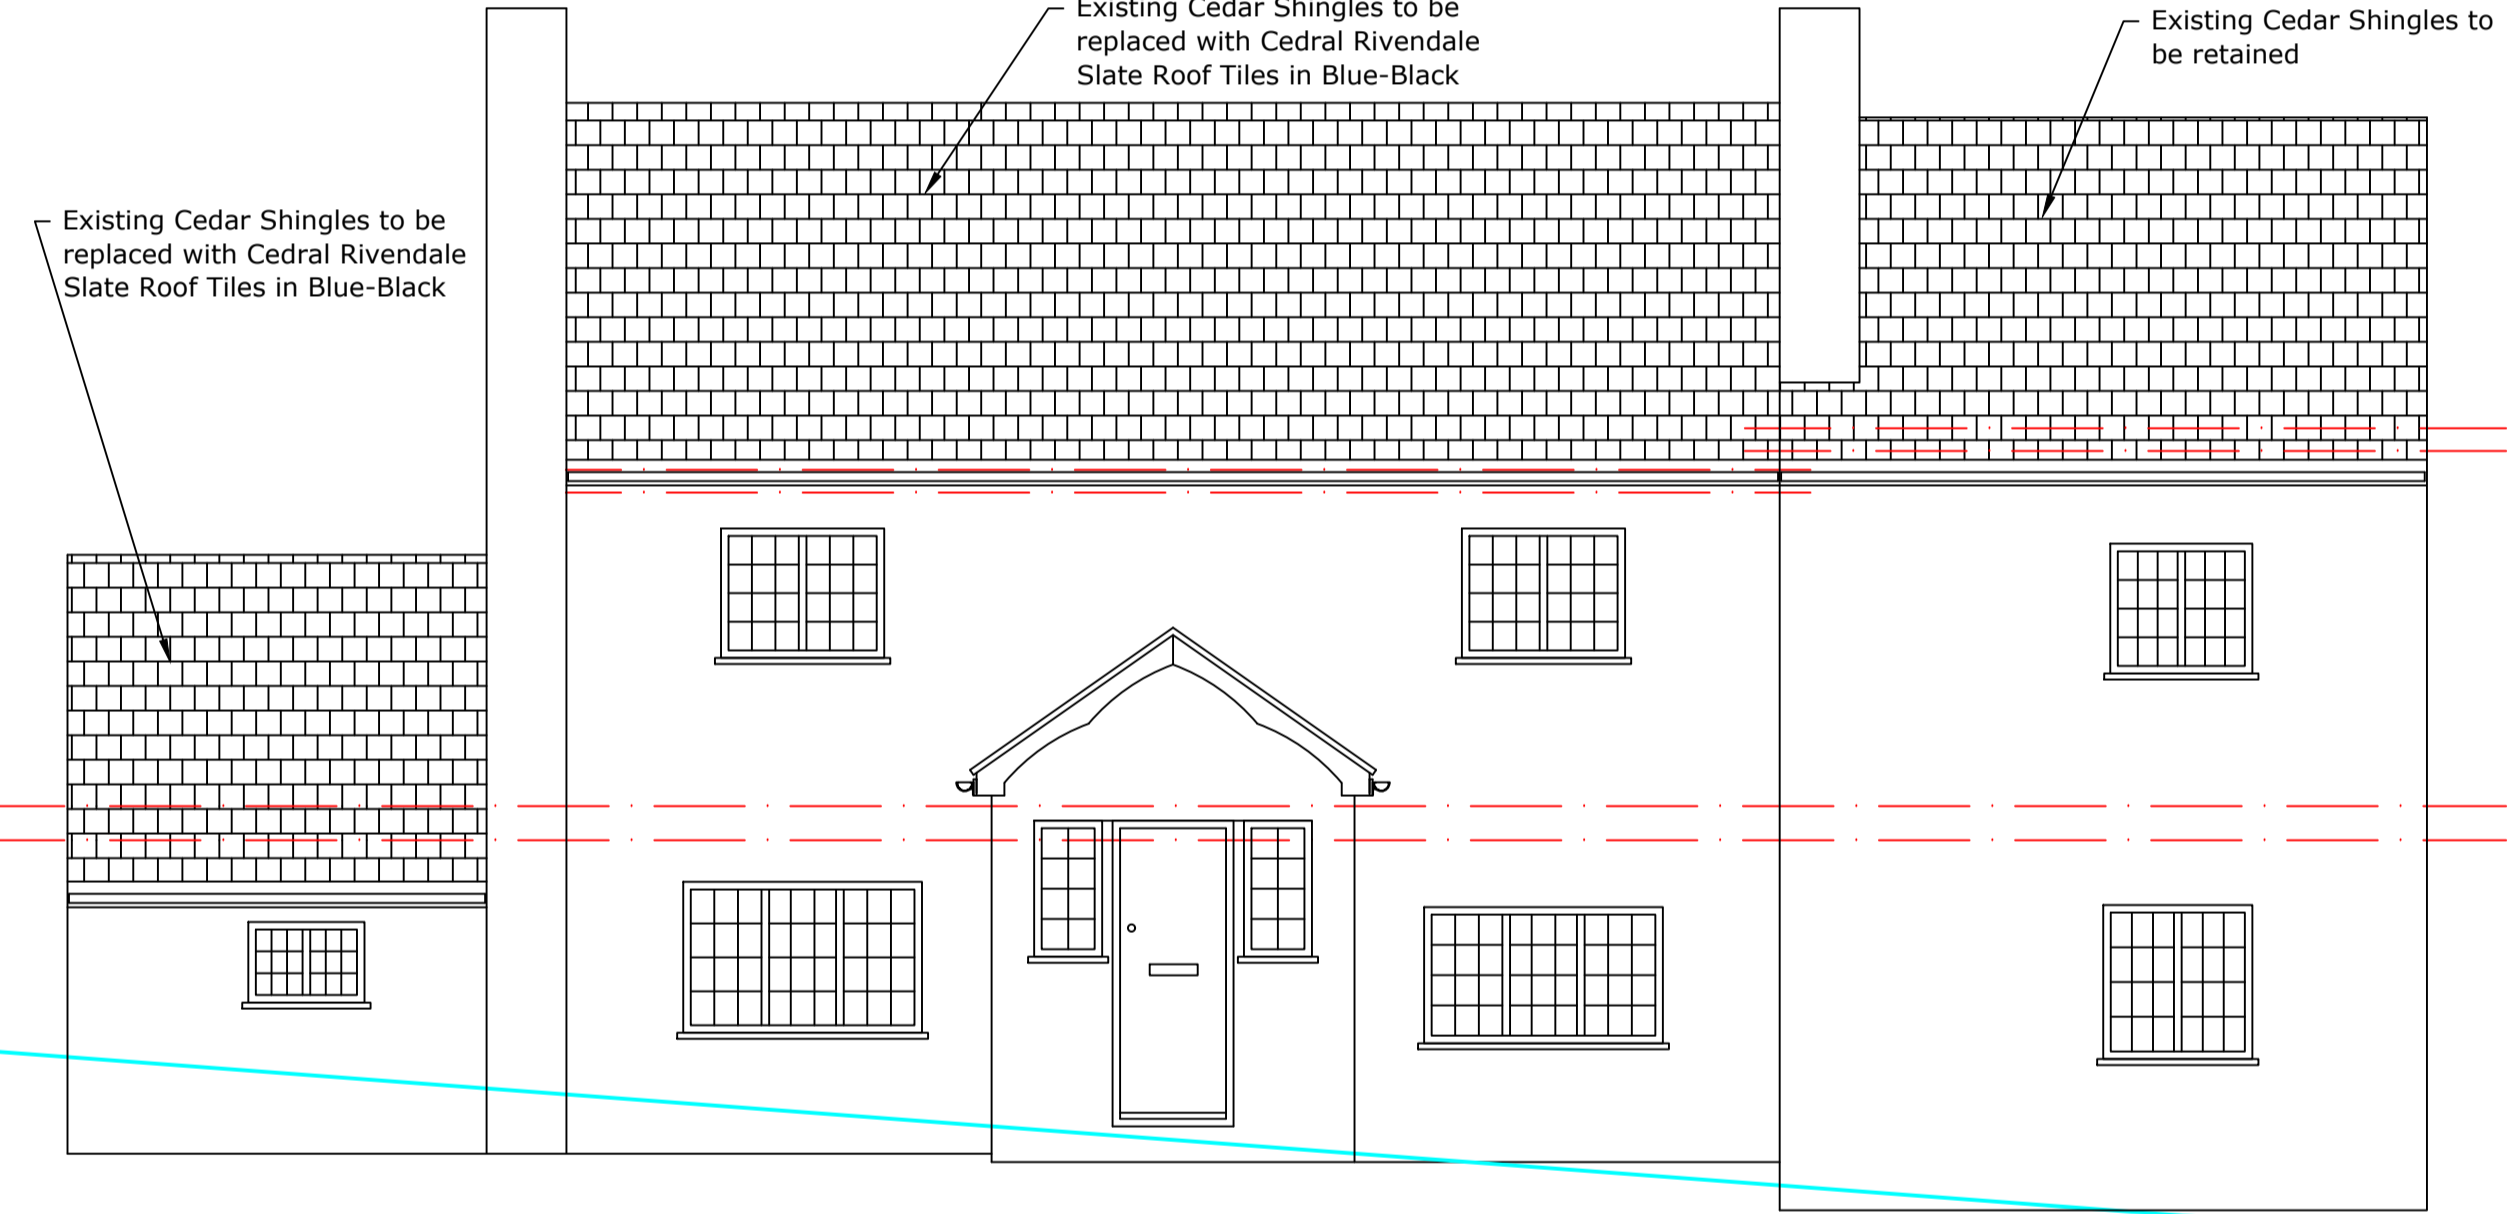


Proposed Front Elevation  
1:50

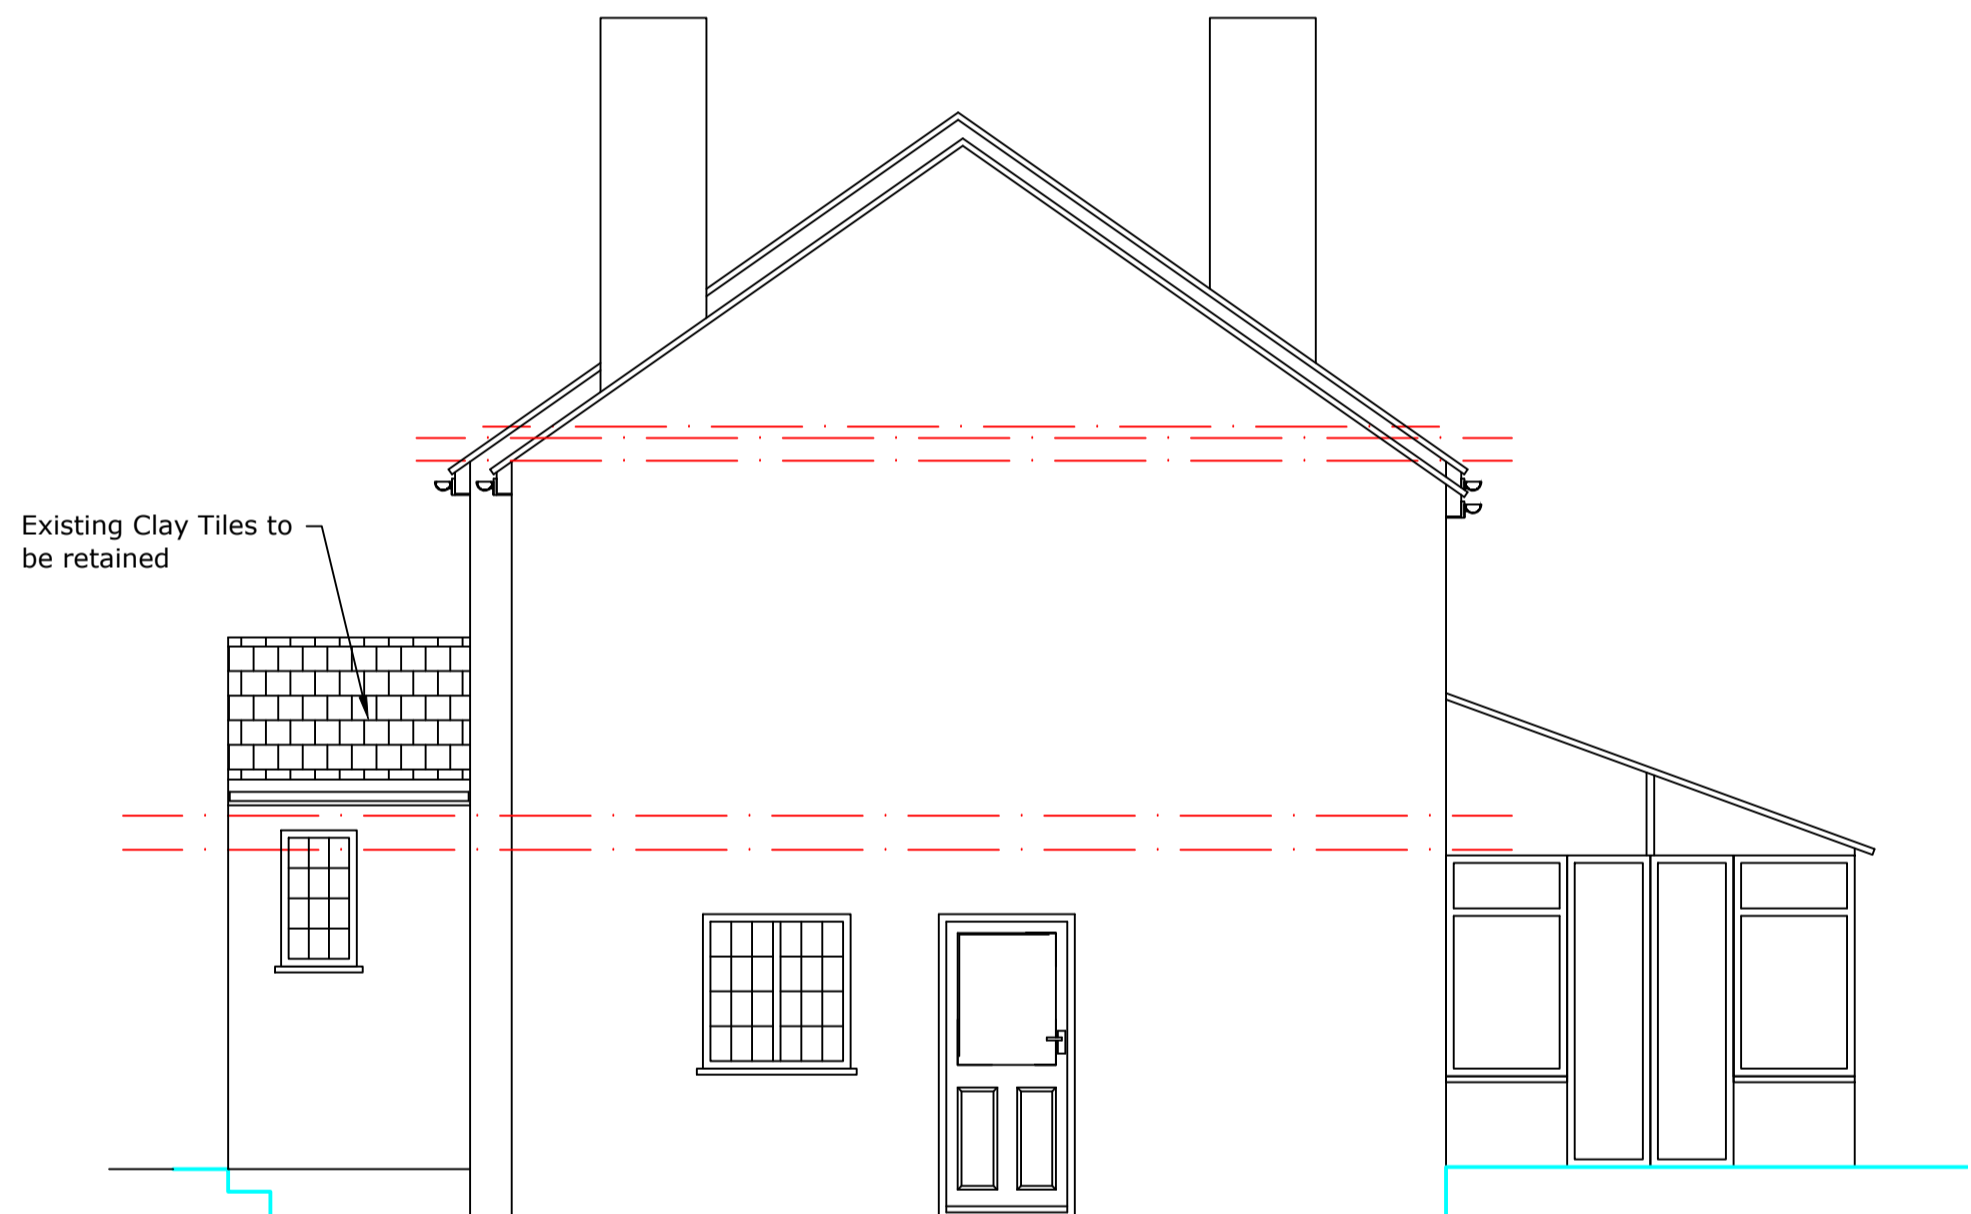


Proposed Side Elevation  
1:50

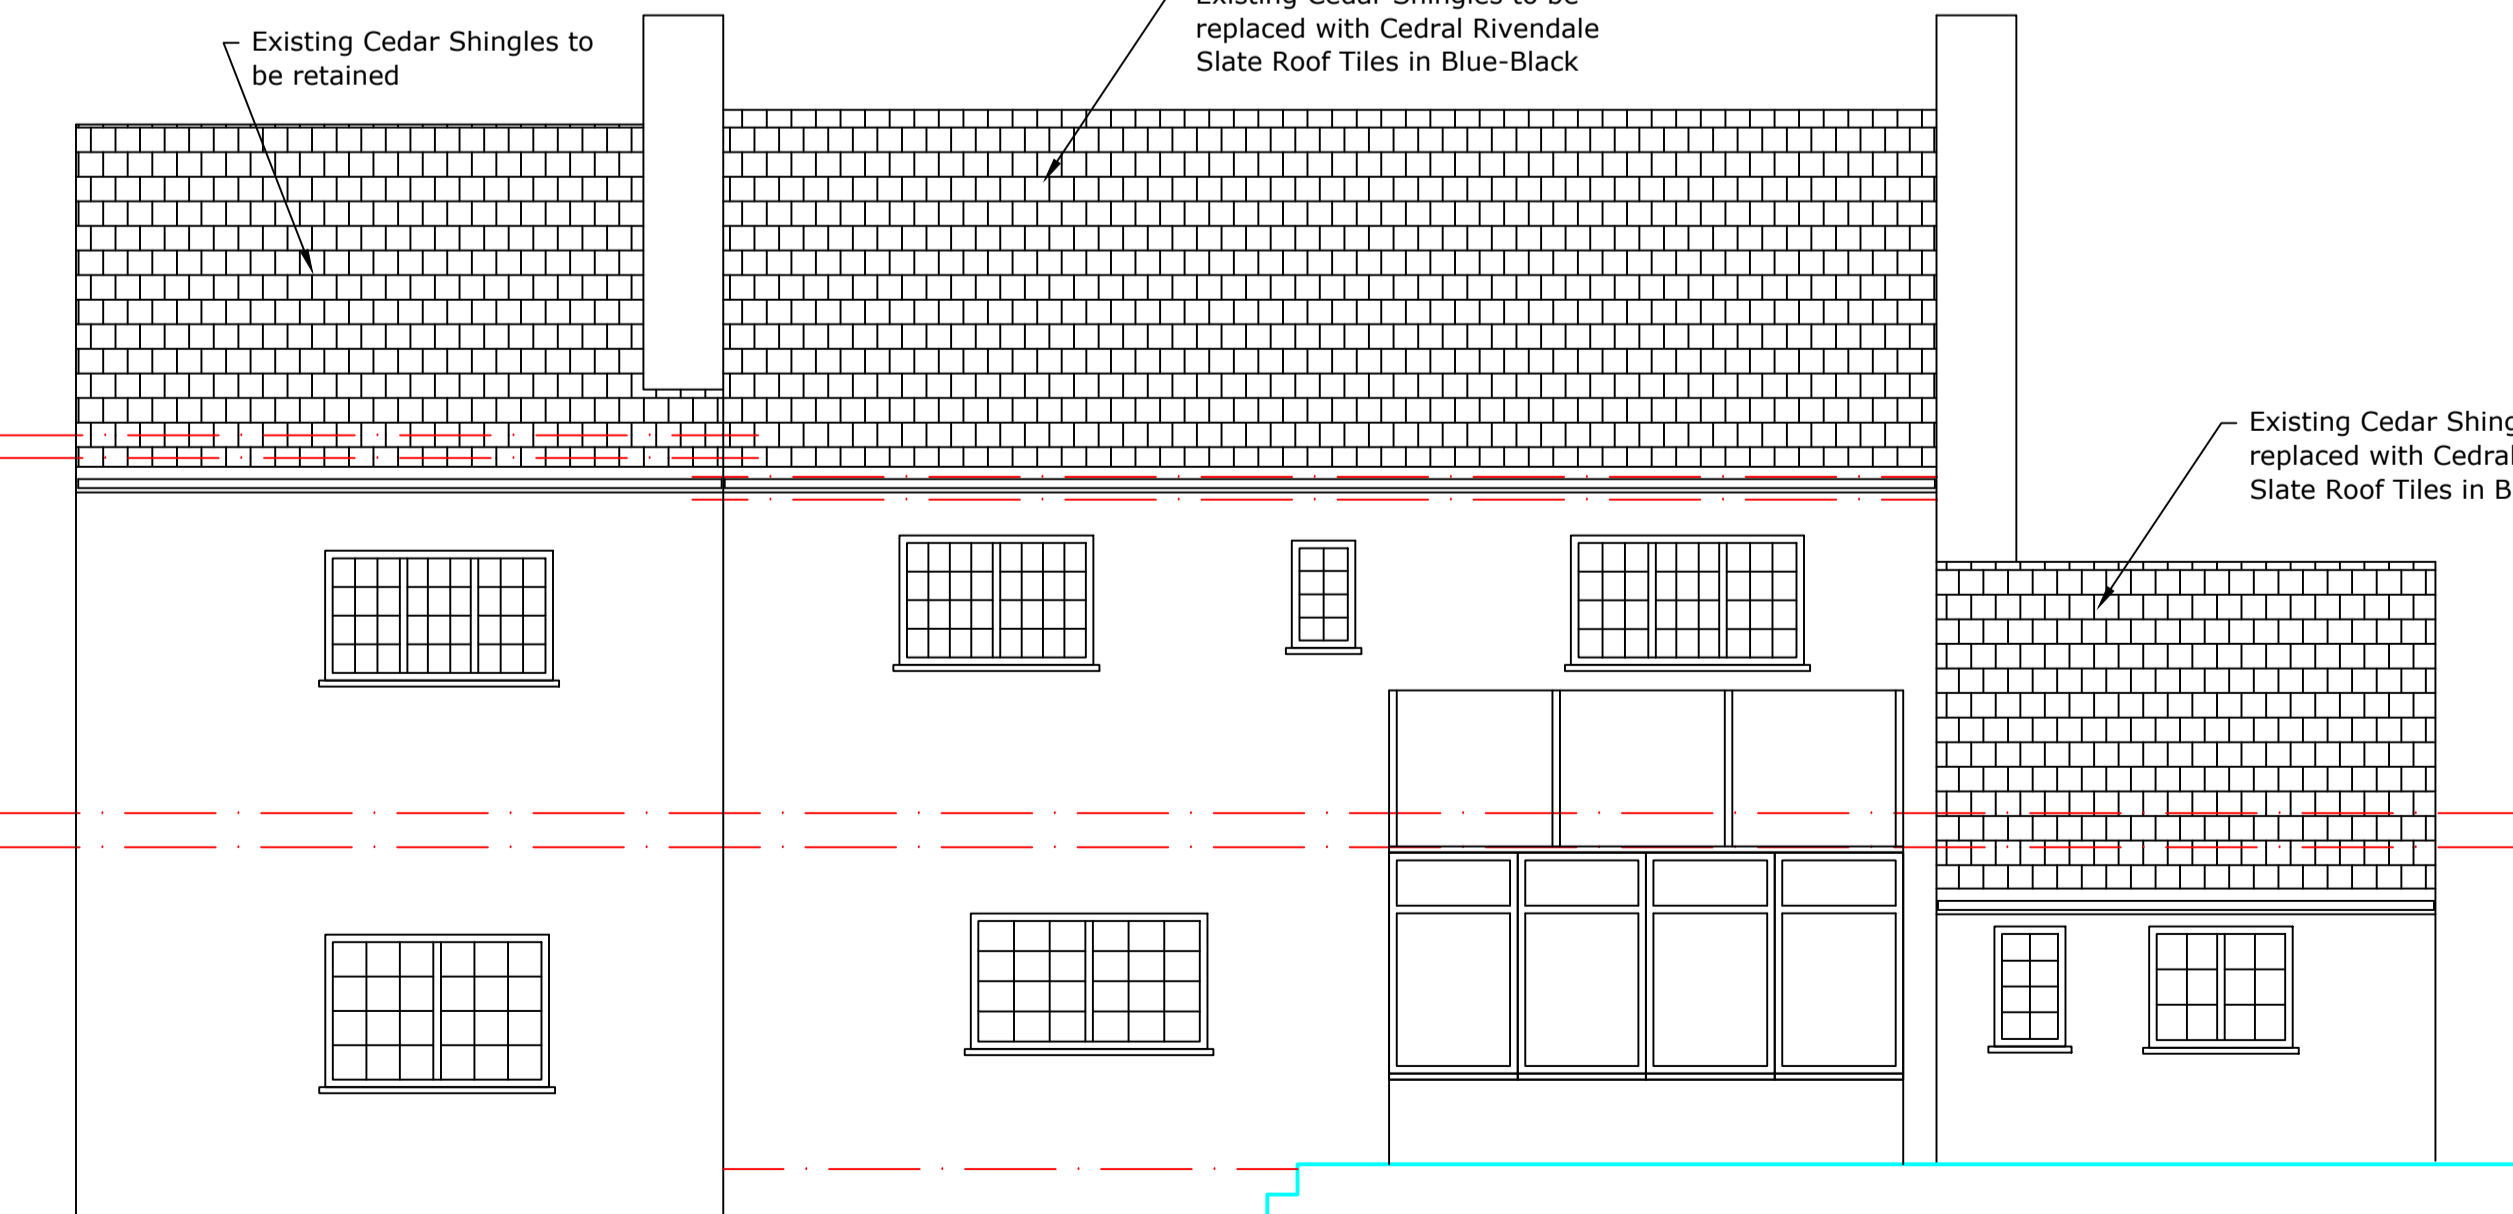


Proposed Rear Elevation  
1:50

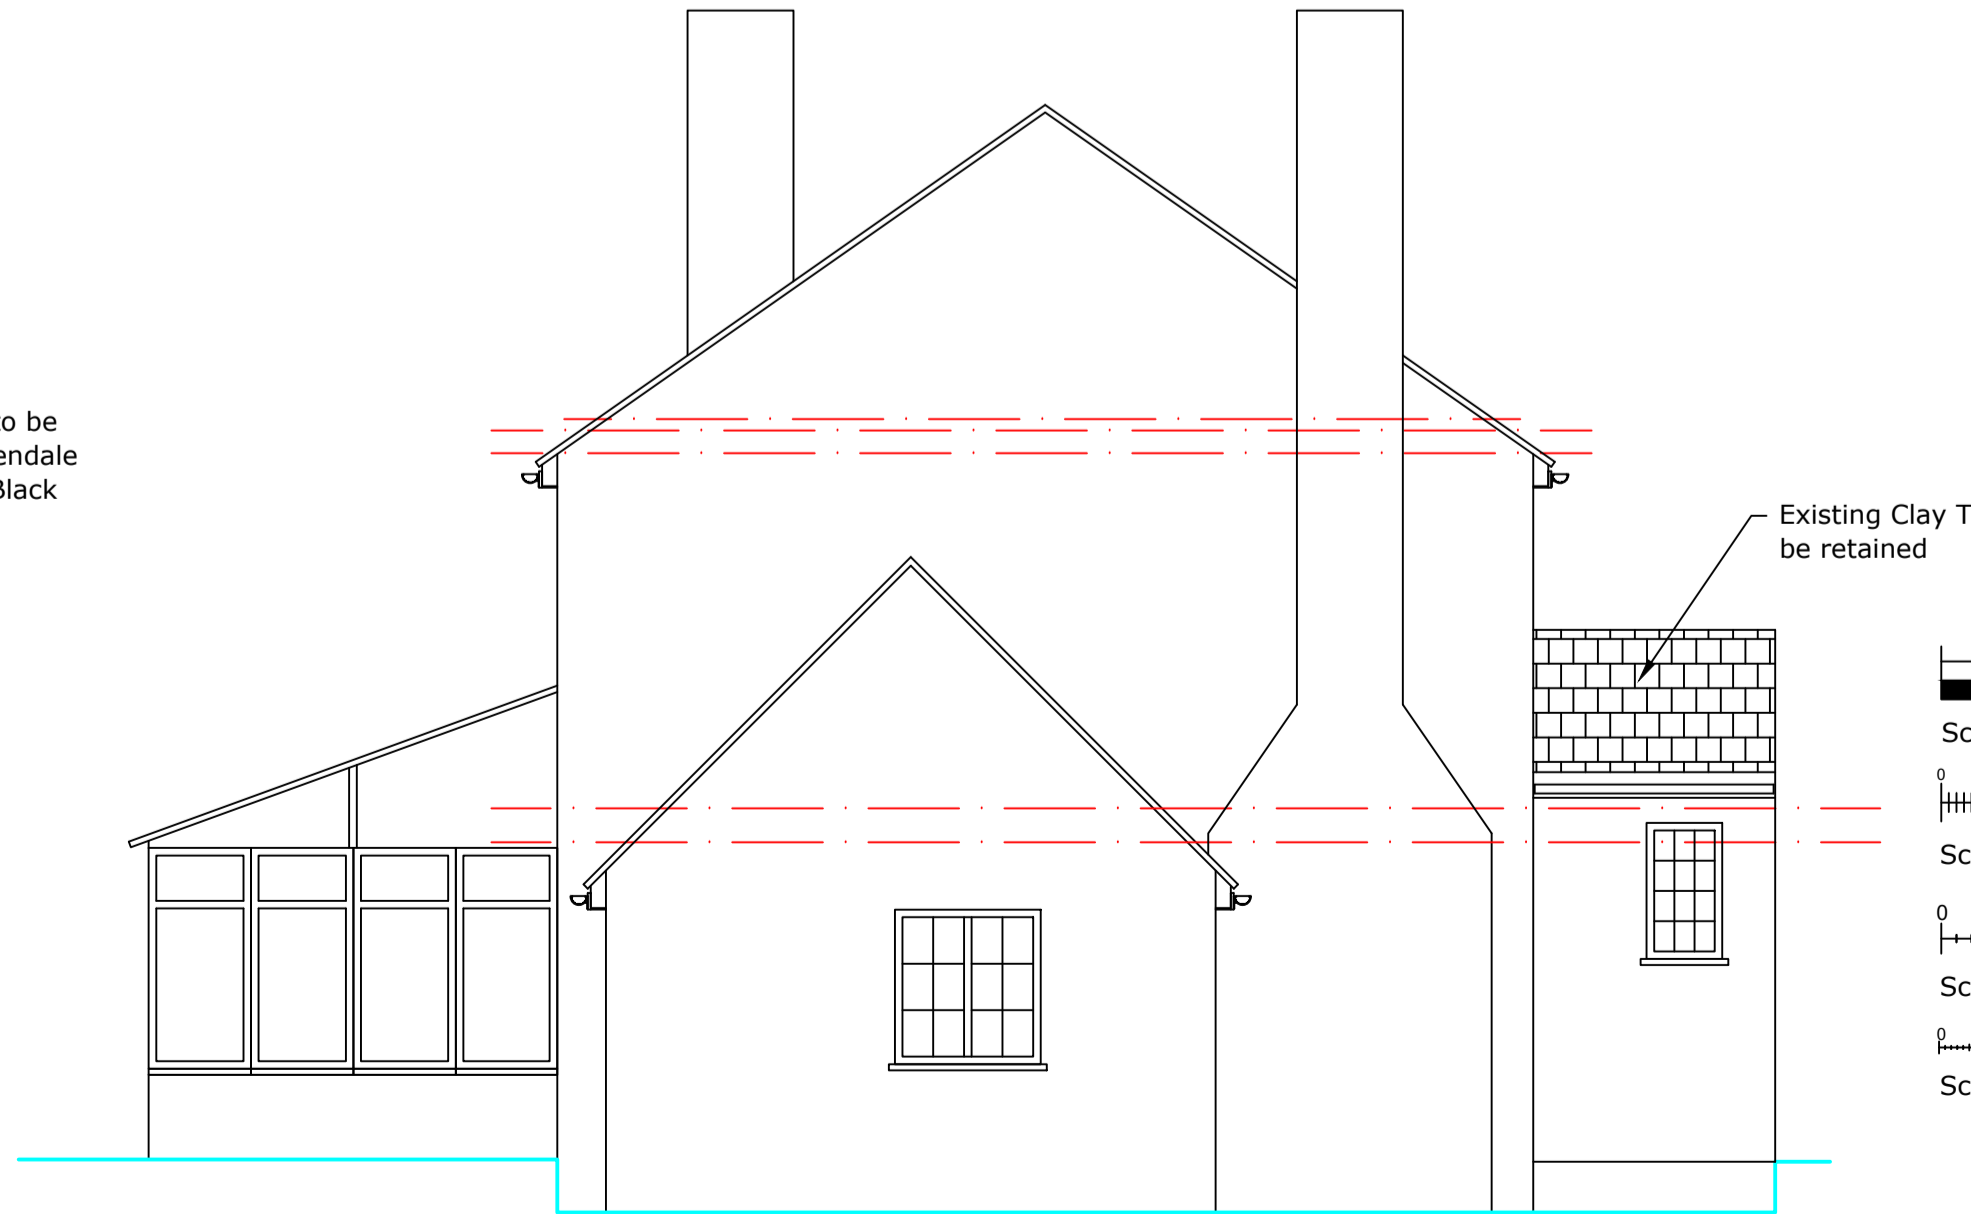


Proposed Side Elevation  
1:50

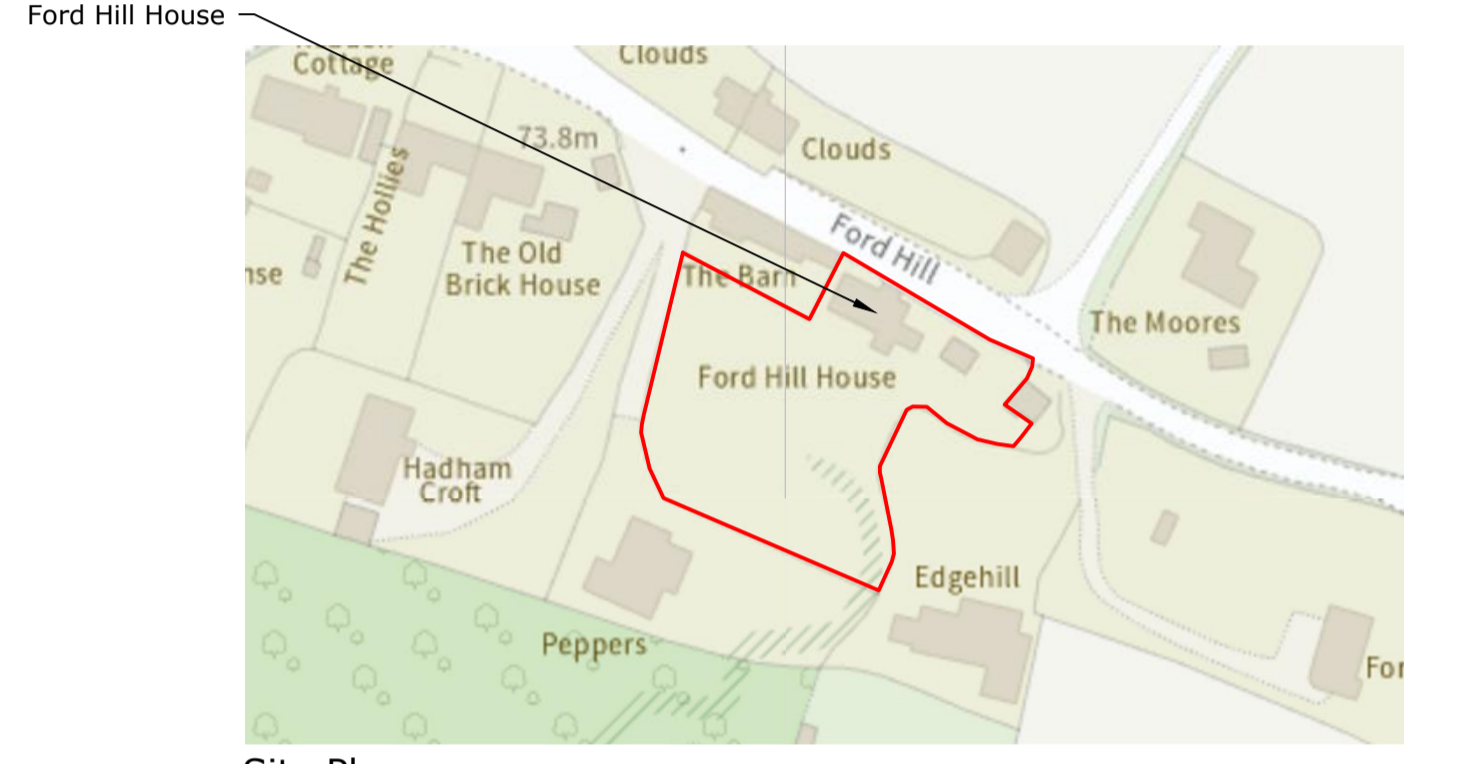

Site Plan  
1:1250

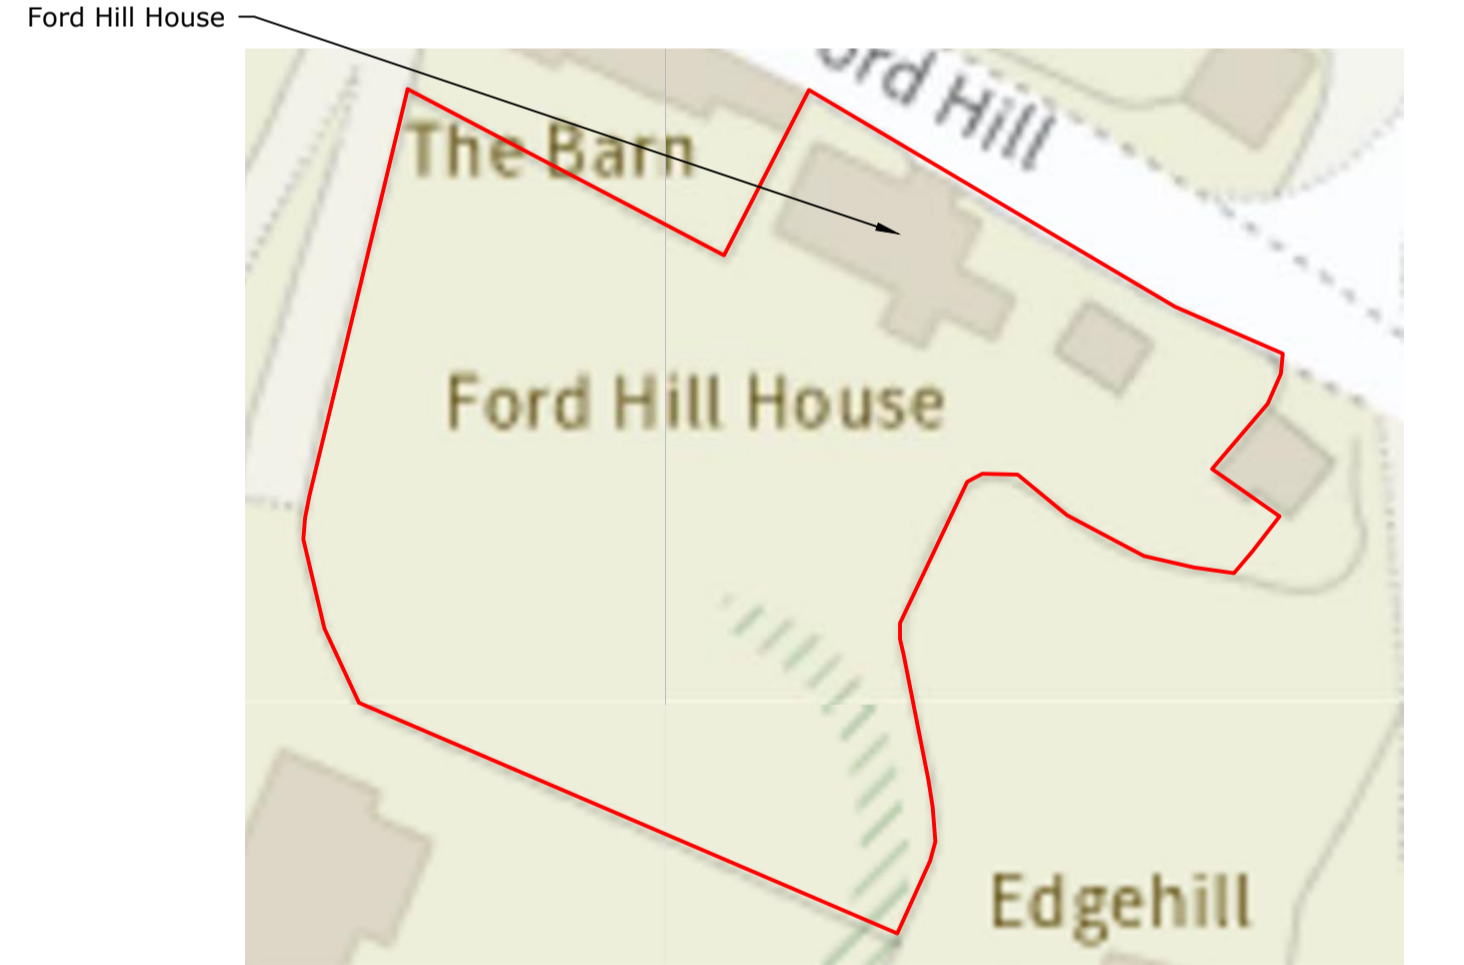

Block Plan  
1:500

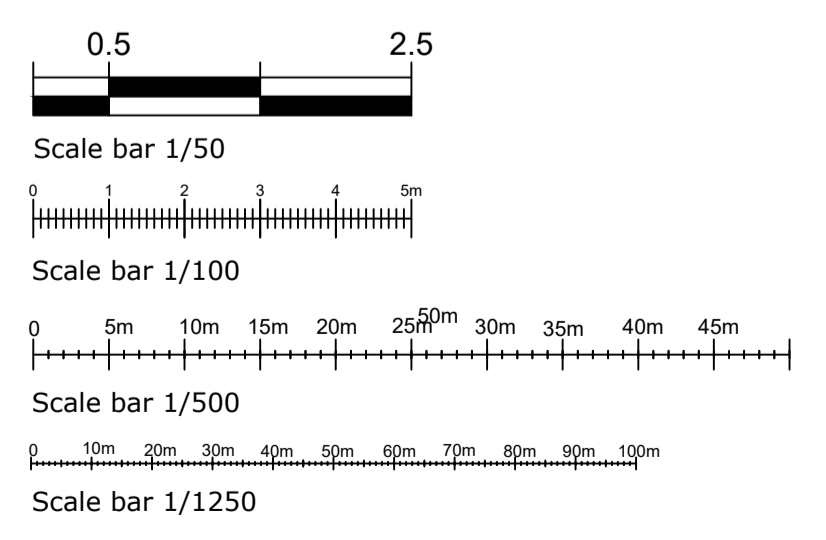

61 The Stewarts  
Bishops Stortford  
Herts CM23 2NU  
01279 491285  
(M) 07745519370  
enquiry@hertsessexplanning.com  
www.hertsessexplanning.com



Date 06.01.2024 Drawn NM Checked Scale  
Printed at A1

Title **Ford Hill House**  
**Ford Hill, Little Hadham**  
**Herts, SG11 2AZ**

Project  
**Proposed Roof Tile**  
**Replacement**

Drawing Number **Fordhill-Plan-001** SH1 of 1 Rev **A**