


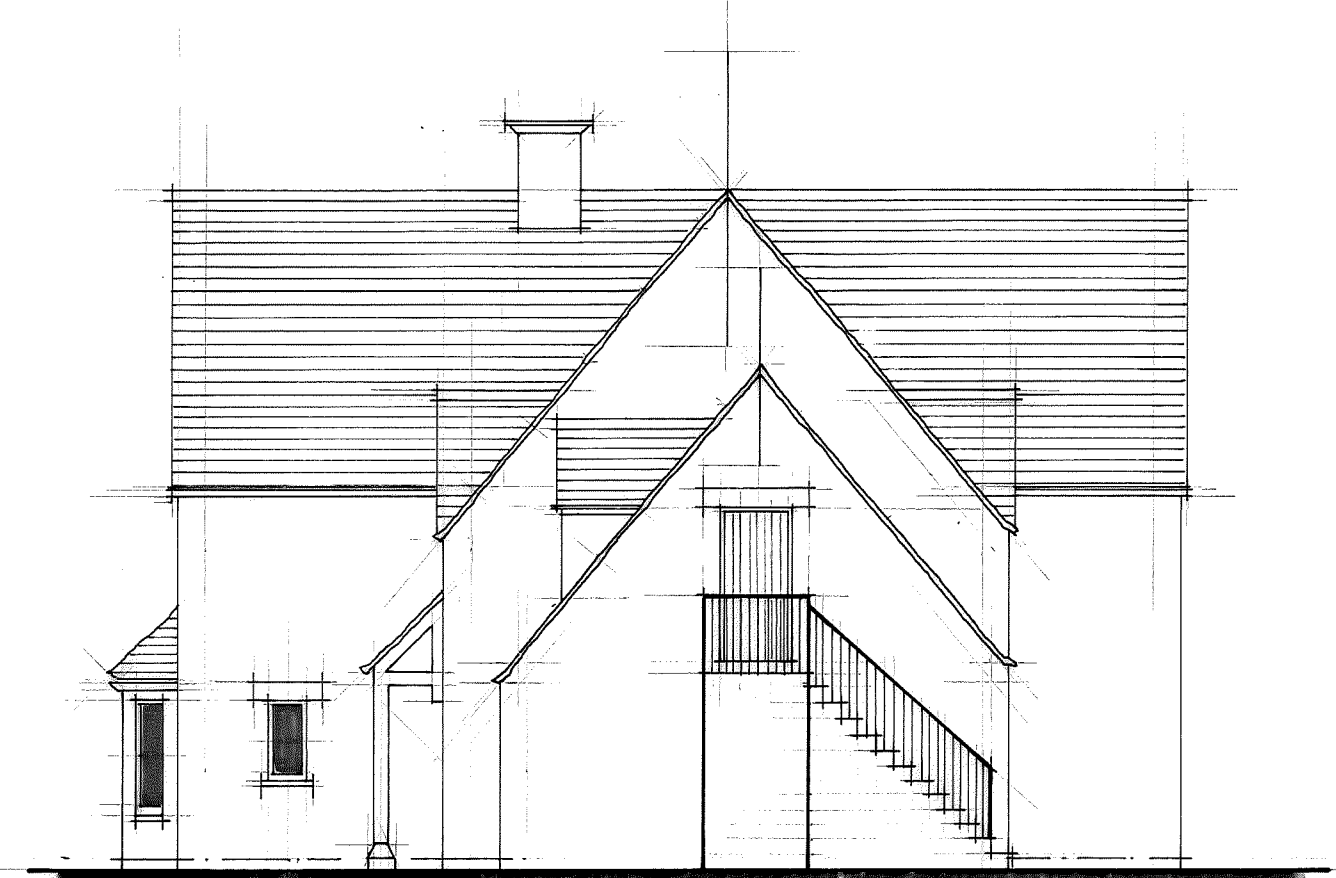

NORTH ELEVATION



EAST ELEVATION




SOUTH ELEVATION





WEST ELEVATION


- Materials:**
- Walls:** Chopped Natural Stone
 - Roof:** Reconstructed Stone Tiles
 - Doors:** Vertical Hardwood Boarded
 - Windows:** Aluminum Double Glazed Powder Coated
 - Dormer:** Aluminum Double Glazed Powder Coated
 - Lintel & Cills:** Lead Lined Gable & Cheeks
 - Lintel & Cills:** Natural Stone

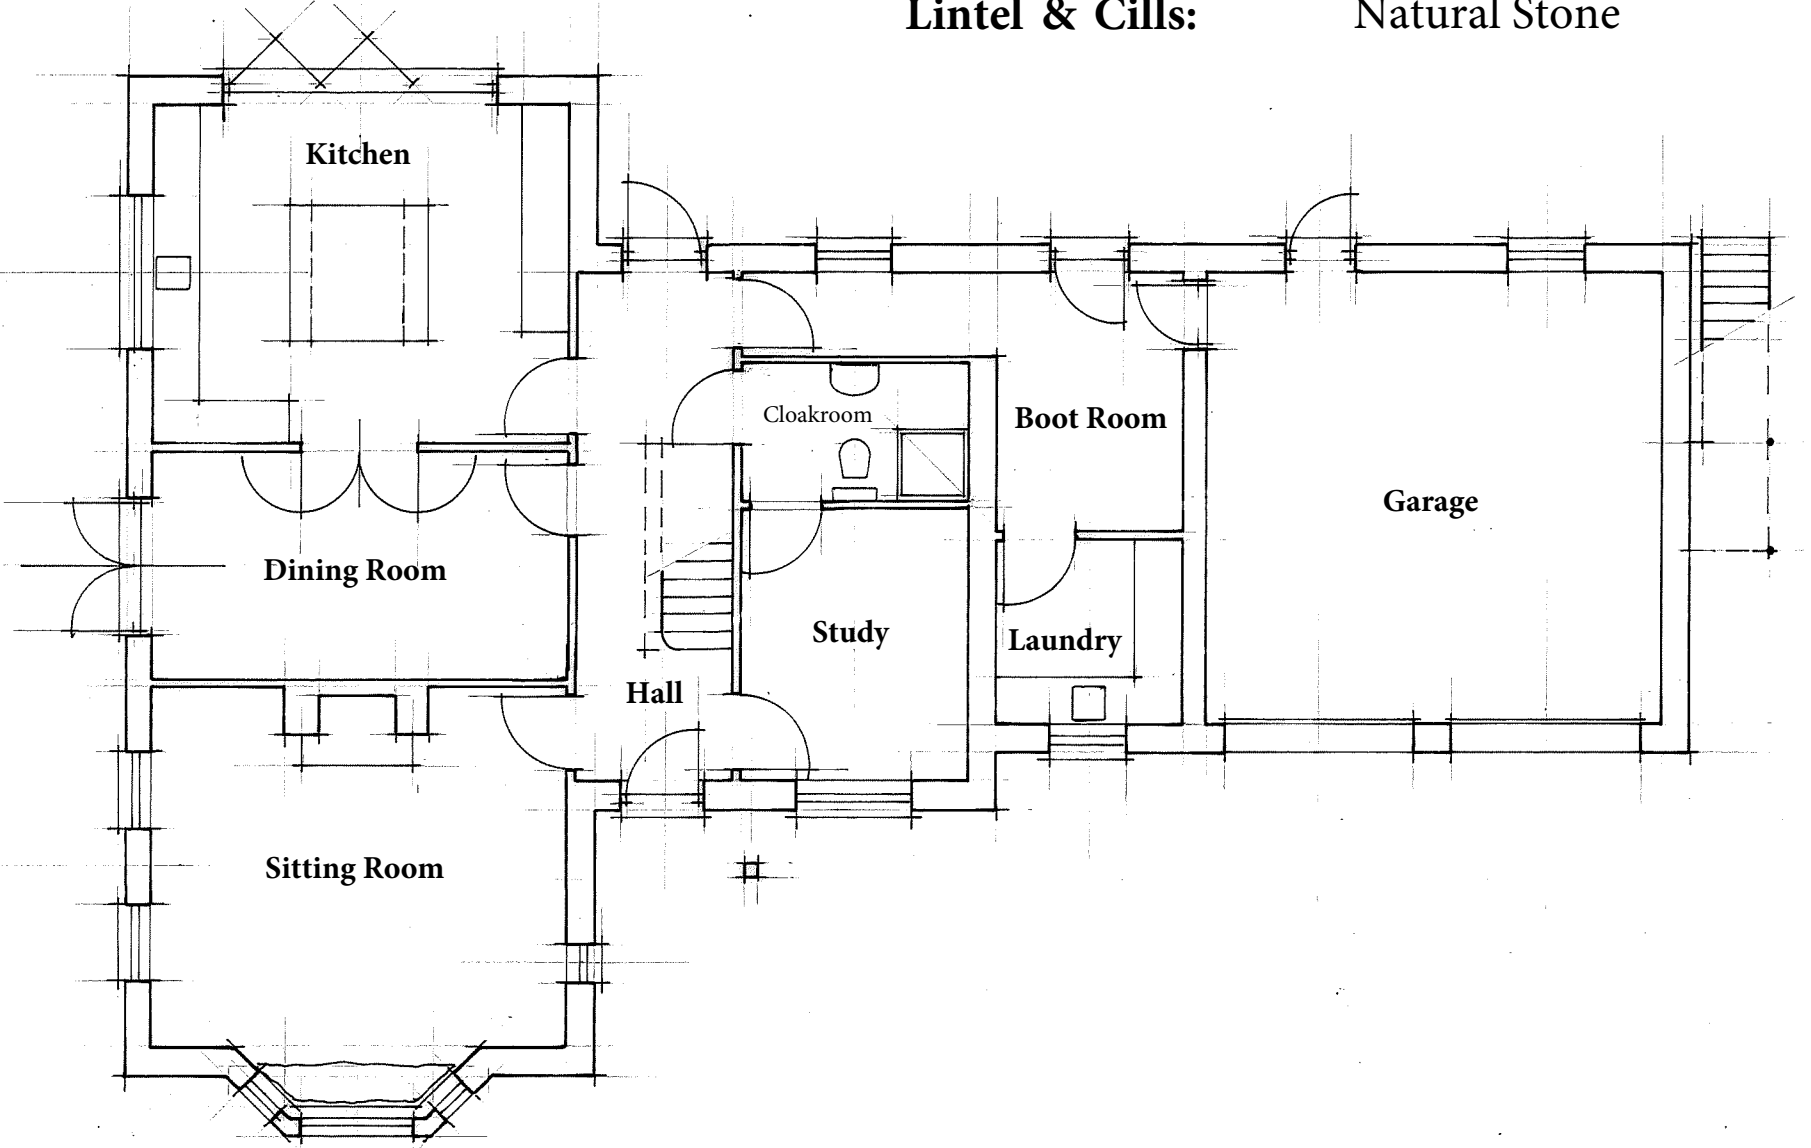



GROUND FLOOR LAYOUT

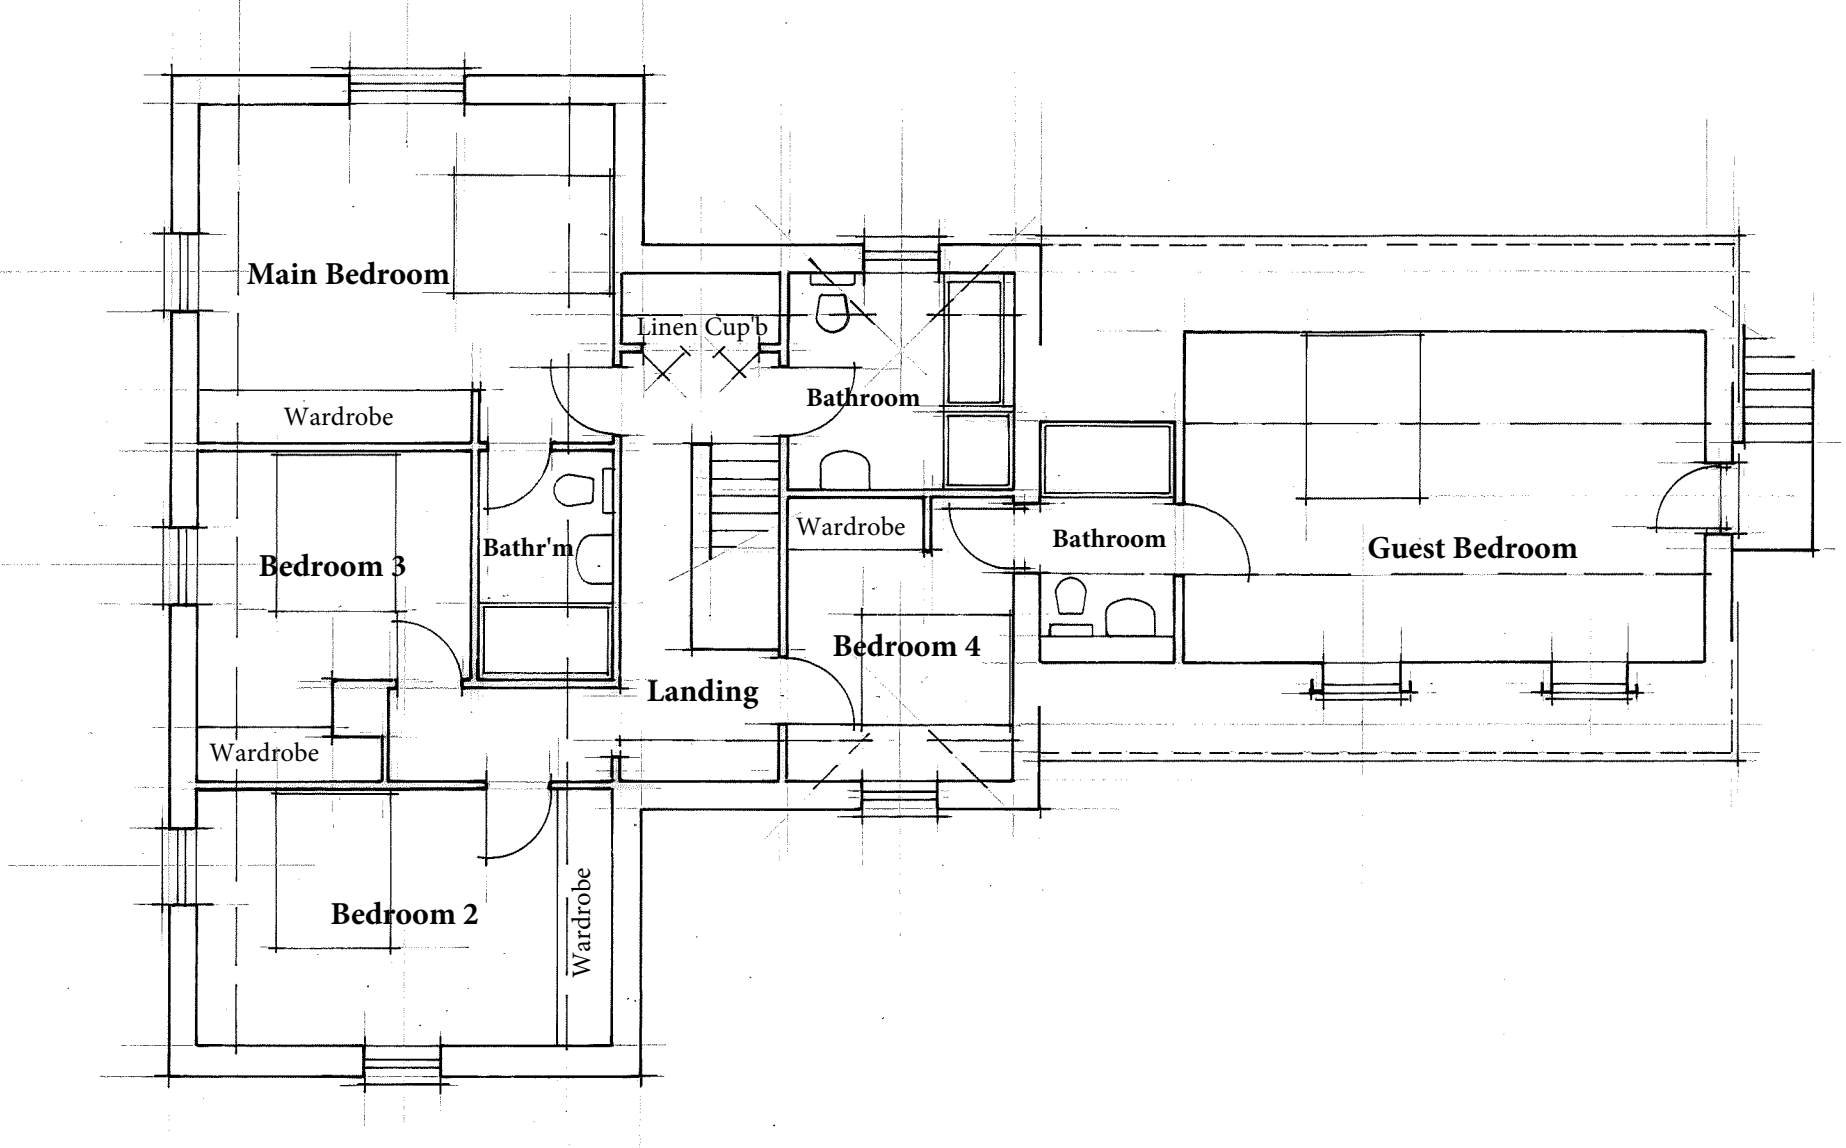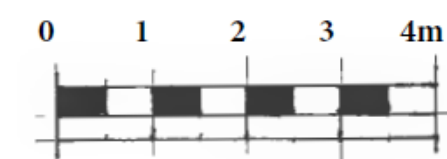


FIRST FLOOR LAYOUT

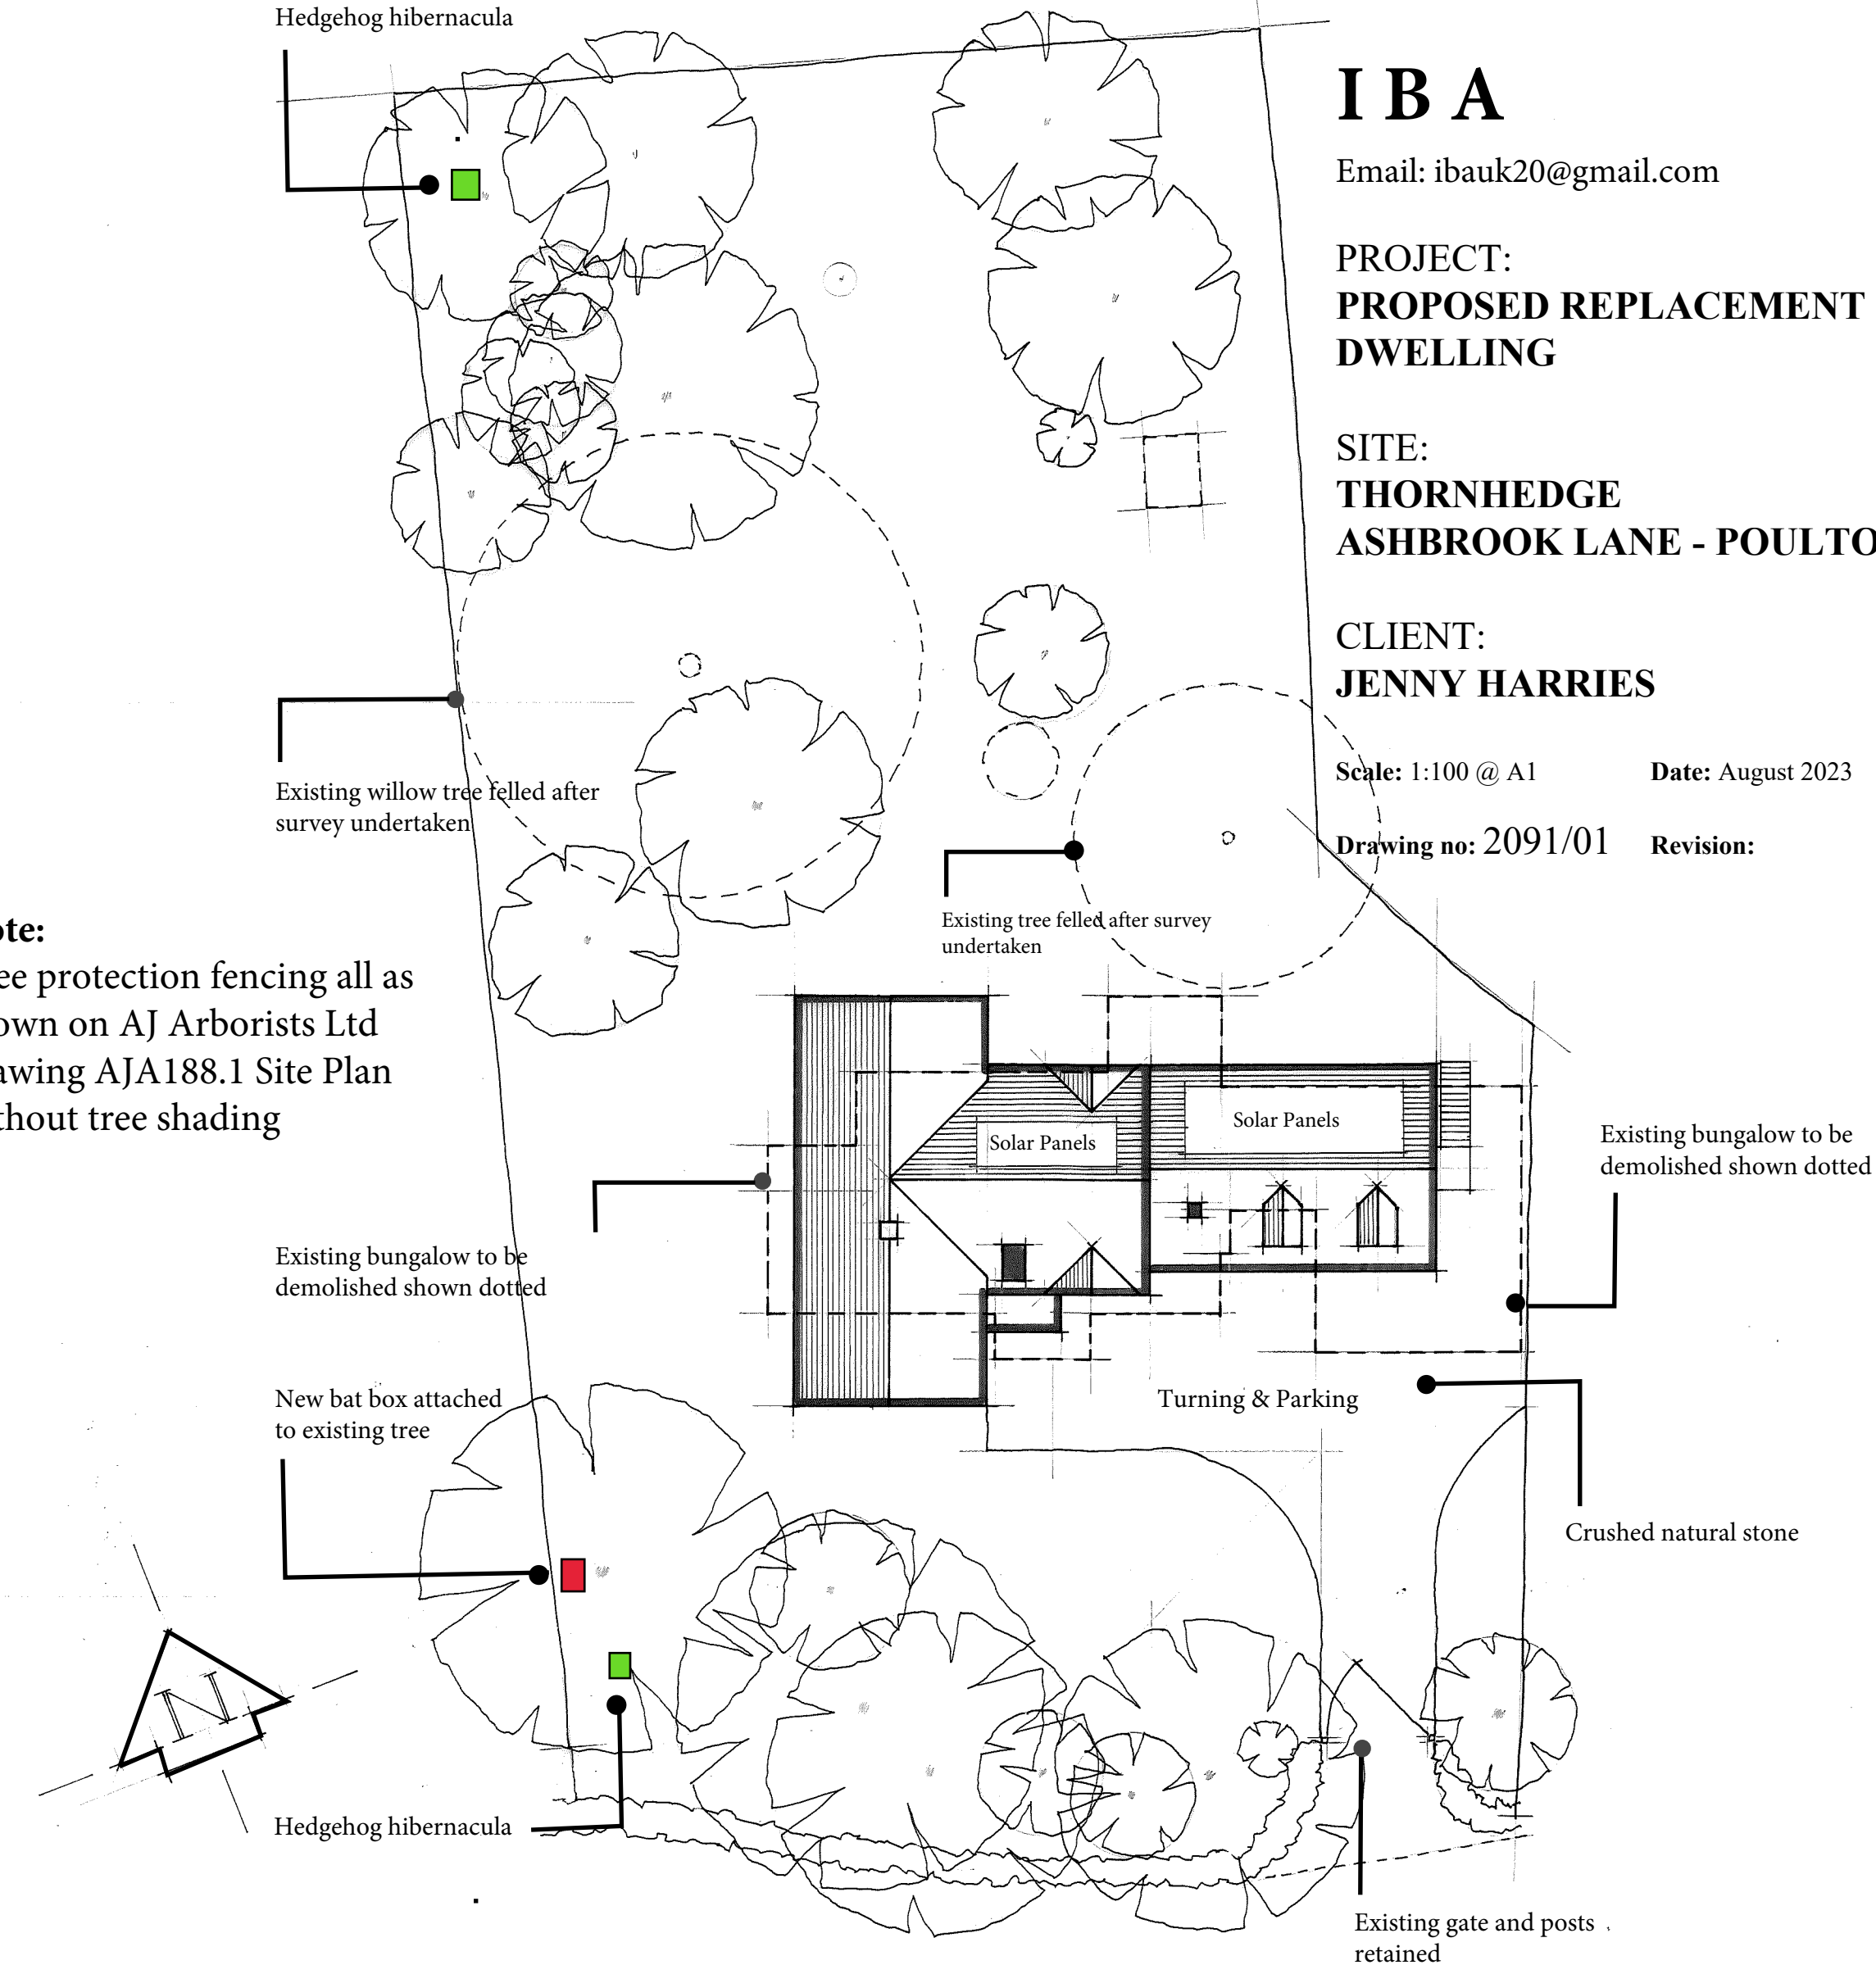

SITE PLAN - 1:200

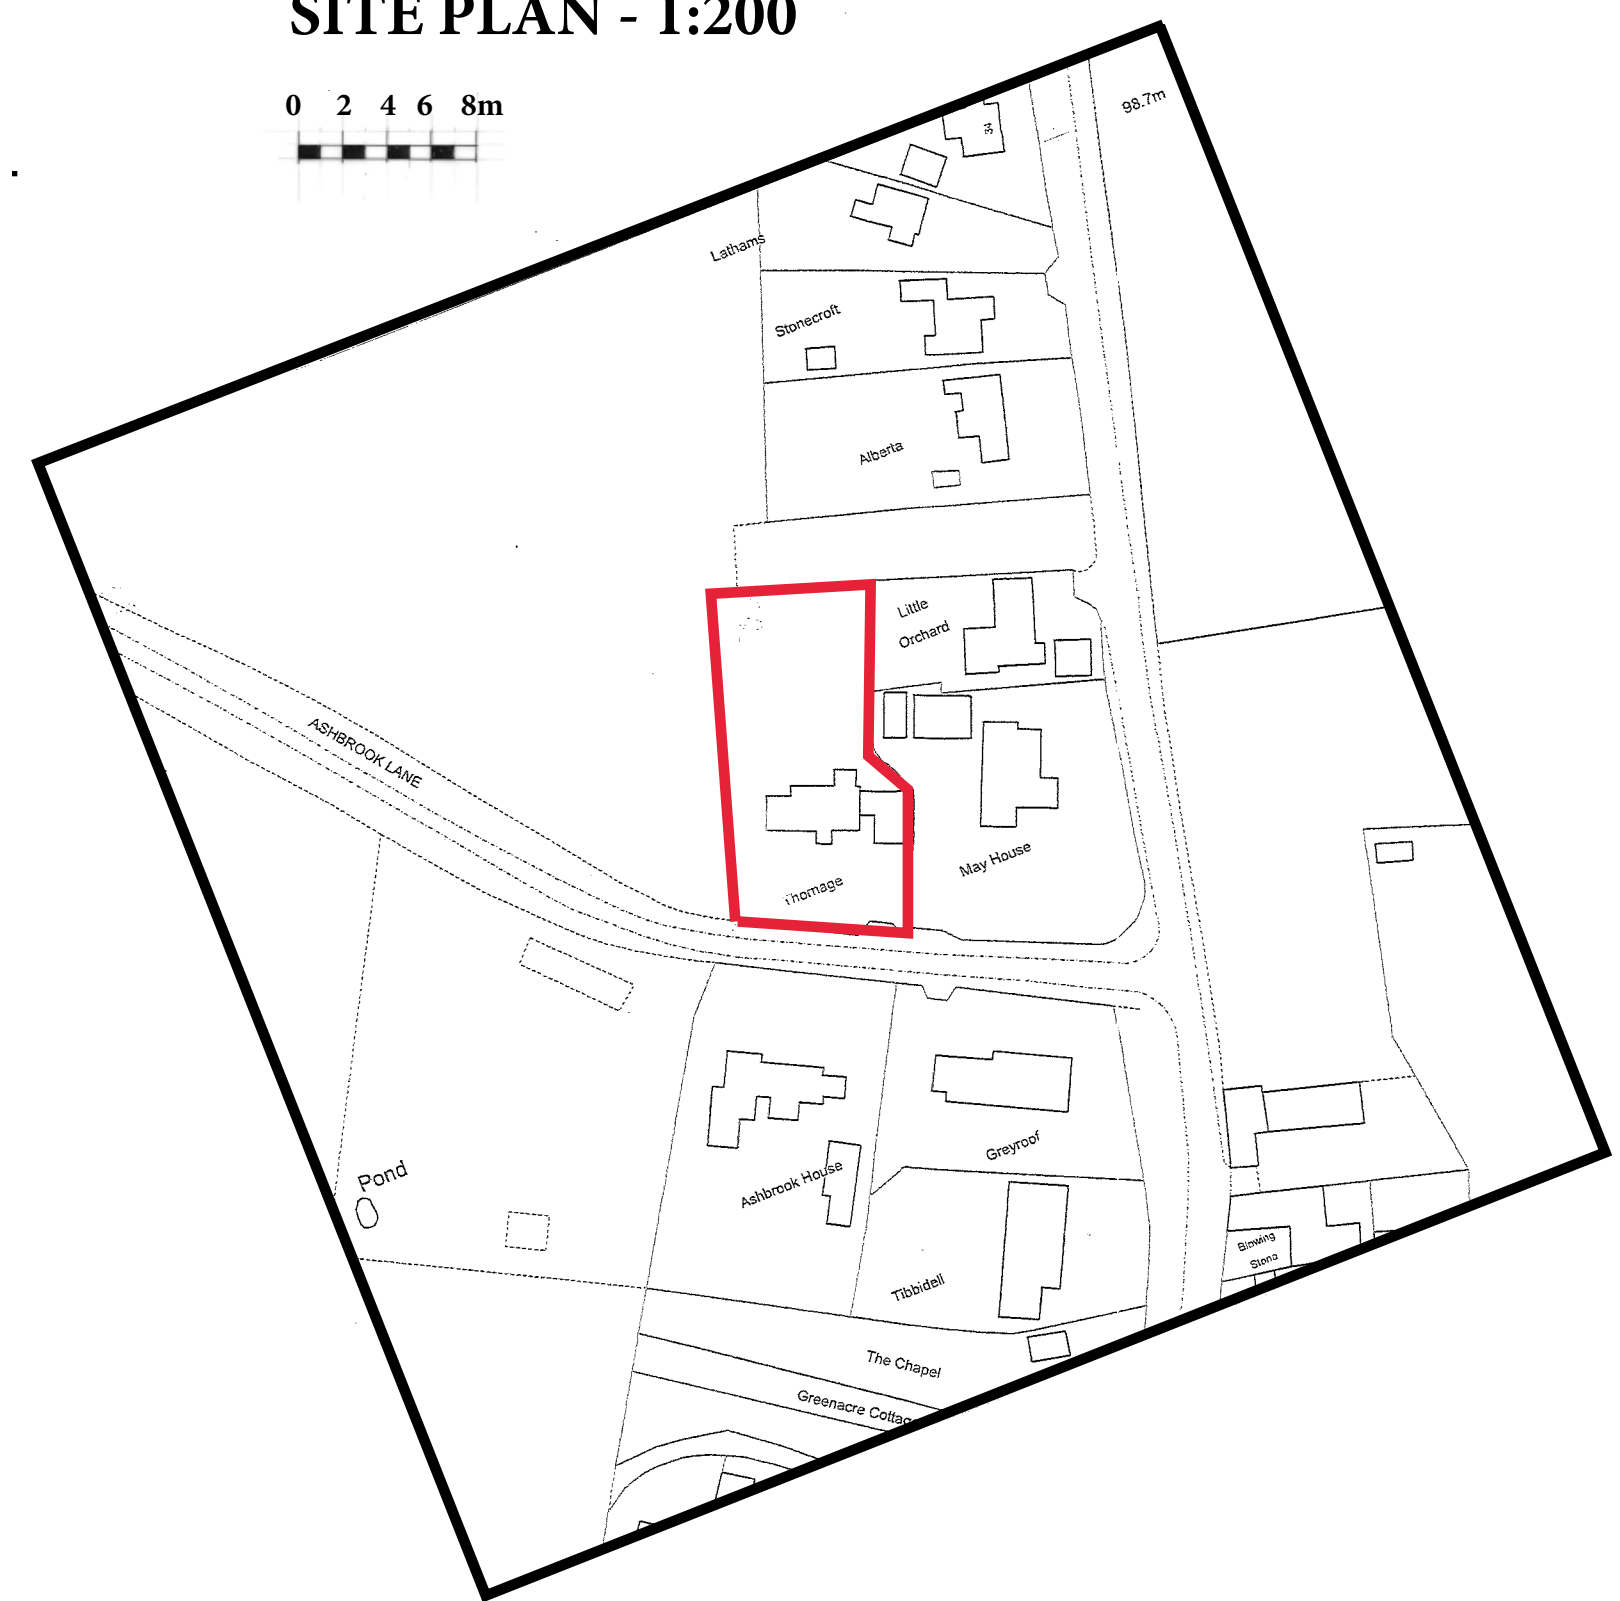 

LOCATION PLAN - 1:1250

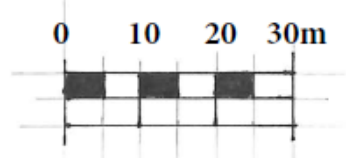

IBA
 Email: ibauk20@gmail.com
PROJECT:
PROPOSED REPLACEMENT DWELLING
SITE:
THORNEDGE ASHBROOK LANE - POULTON
CLIENT:
JENNY HARRIES
 Scale: 1:100 @ A1 Date: August 2023
 Drawing no: 2091/01 Revision: