


NORTH EAST ELEVATION

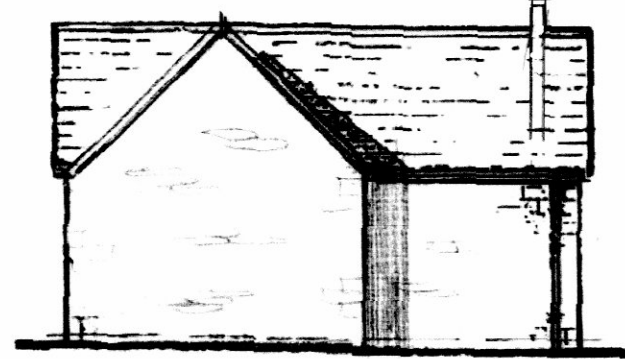


INFILL EXISTING OPENINGS WITH NEW WINDOWS. NEW VERTICAL DARK HORIZONTAL FORMER EXIST BOARDING




SOUTH EAST ELEVATION

WHITE BLACK PAINTED ALUMINUM FLUE PIPE

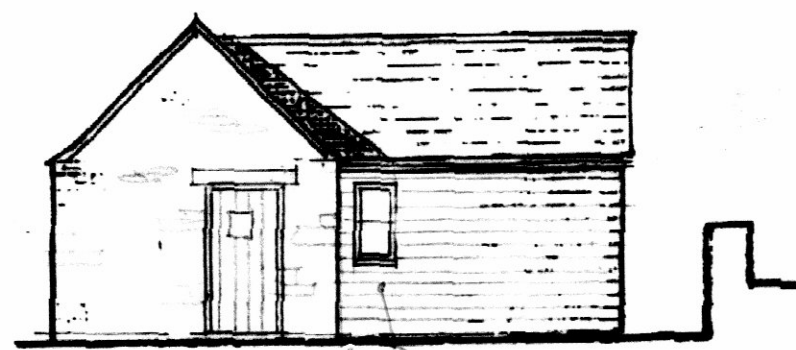


SOUTH WEST ELEVATION

RESITE EXISTING WINDOWS


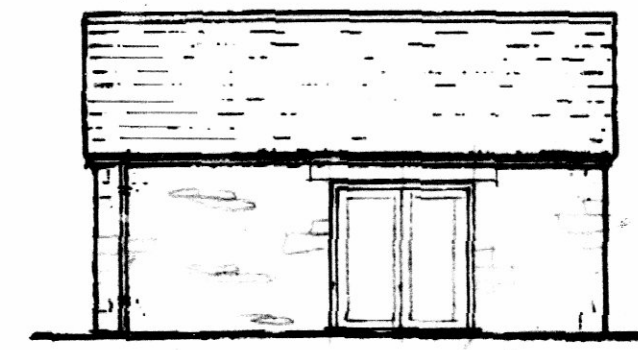


NORTH WEST ELEVATION

REFRAME WINDOWS WITH steel casings

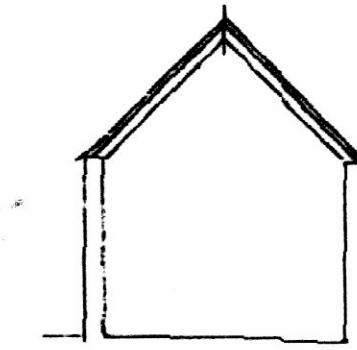

SECTION

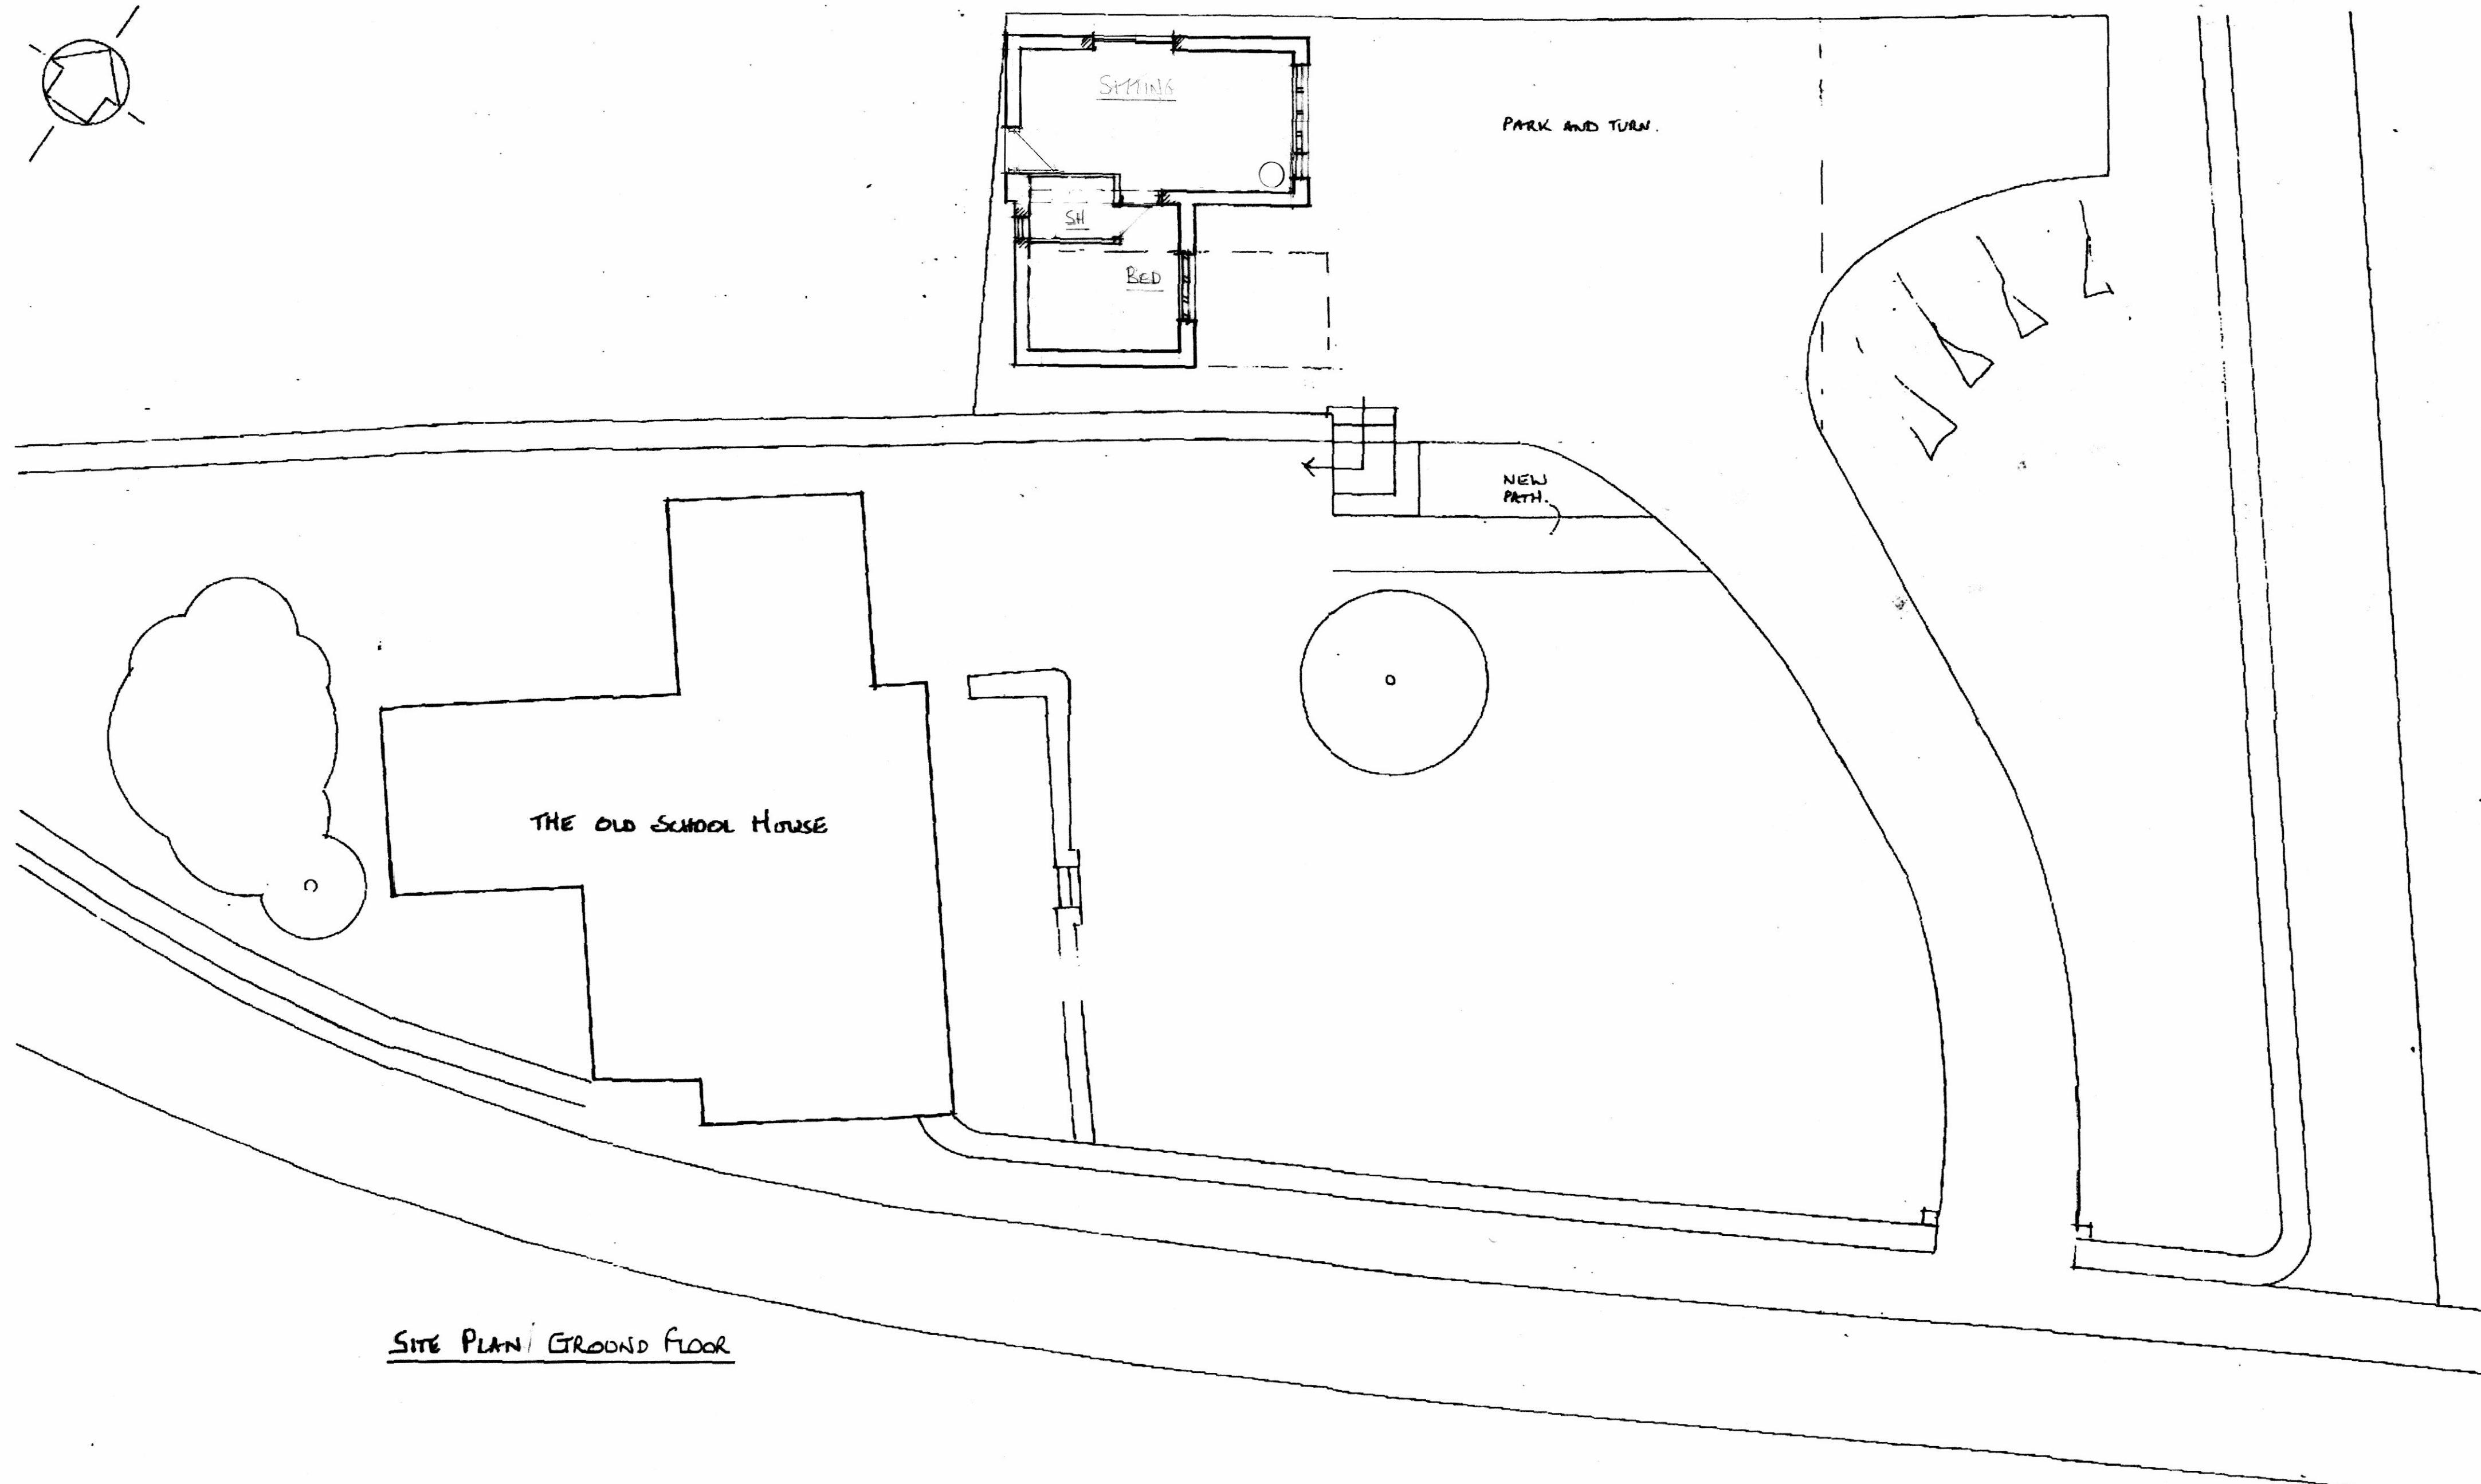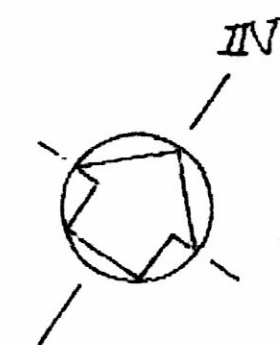


SITE PLAN / GROUND FLOOR

Client - MR+MRS. T. PENNELL
 Address - THE OLD SCHOOL HOUSE
 FRAMPTON MANOR
 NURSLEIGH
 GLOS
 Project - GARAGE AND OUBUILDING

Re: PROPOSED PLANS, SECTIONS AND ELEVATIONS

Amendment	Date	By

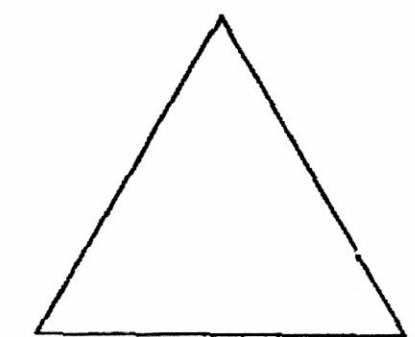

Abberley Design
 architectural solutions
 4 Silver Street Cirencester
 Gloucestershire GL7 2BL
 telephone 01285 644460
 facsimile 01285 658577
 e-mail abberley@tiscali.co.uk

Drawing No. 362014-12
 Date MAY 2016
 Scale 1:100

1. Do not scale off drawing (except for planning purposes only). Check all dimensions on site and use only legible dimensions.
 2. Inform designer of any changes or deviations of design.
 3. Check site conditions prior to commencement of work.
 4. To be read in conjunction with other consultant's drawings.
 5. Copyright Abberley Design Ltd. Must not be copied or reproduced without their written consent.