


EXISTING SIDE ELEVATION  
Scale 1:100

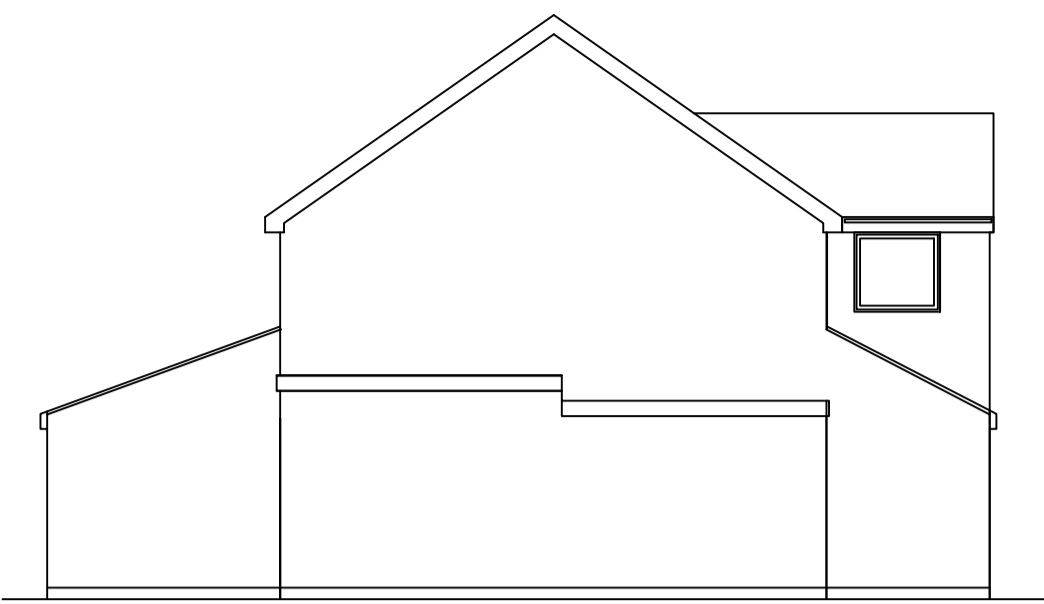


EXISTING REAR ELEVATION  
scale 1:100




EXISTING SIDE ELEVATION  
Scale 1:100



EXISTING FRONT ELEVATION  
Scale 1:100

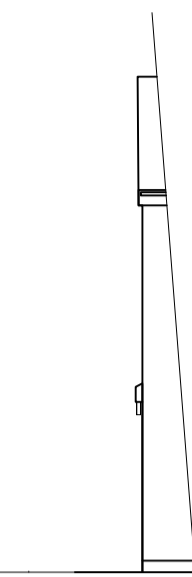


EXISTING SIDE ELEVATION  
Scale 1:100

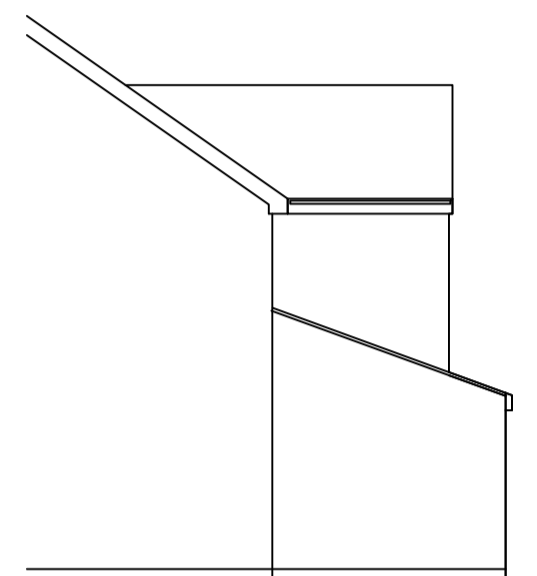

PROPOSED SIDE ELEVATION  
Scale 1:100




PROPOSED REAR ELEVATION  
scale 1:100

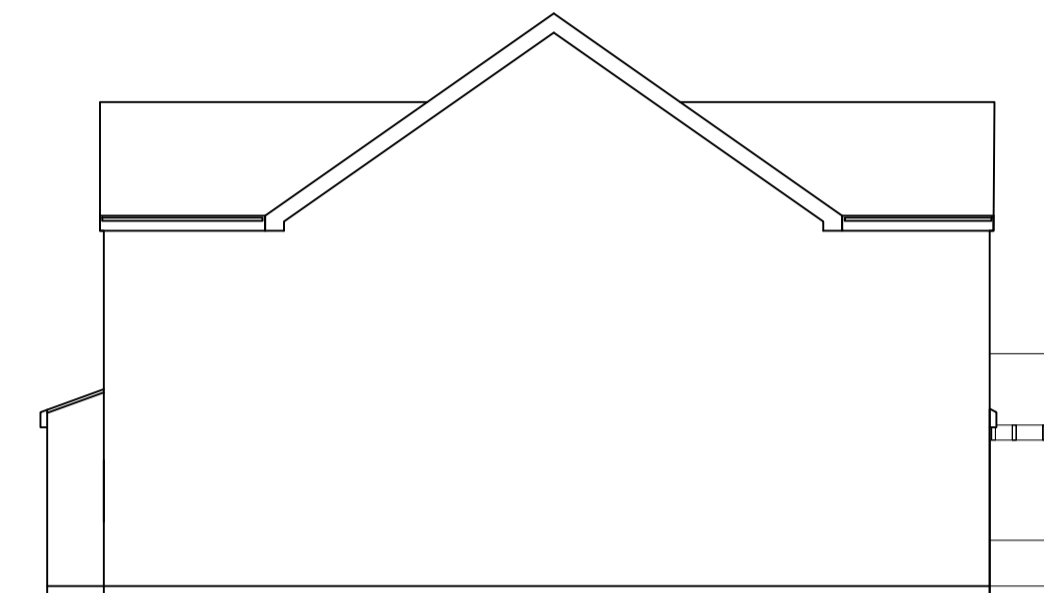



PROPOSED SIDE ELEVATION  
Scale 1:100




PROPOSED FRONT ELEVATION  
scale 1:100

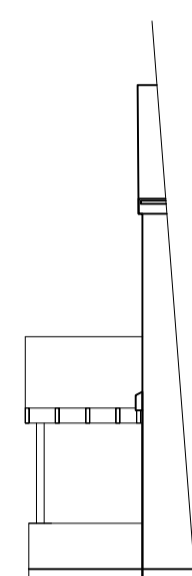

PROPOSED SIDE ELEVATION  
Scale 1:100

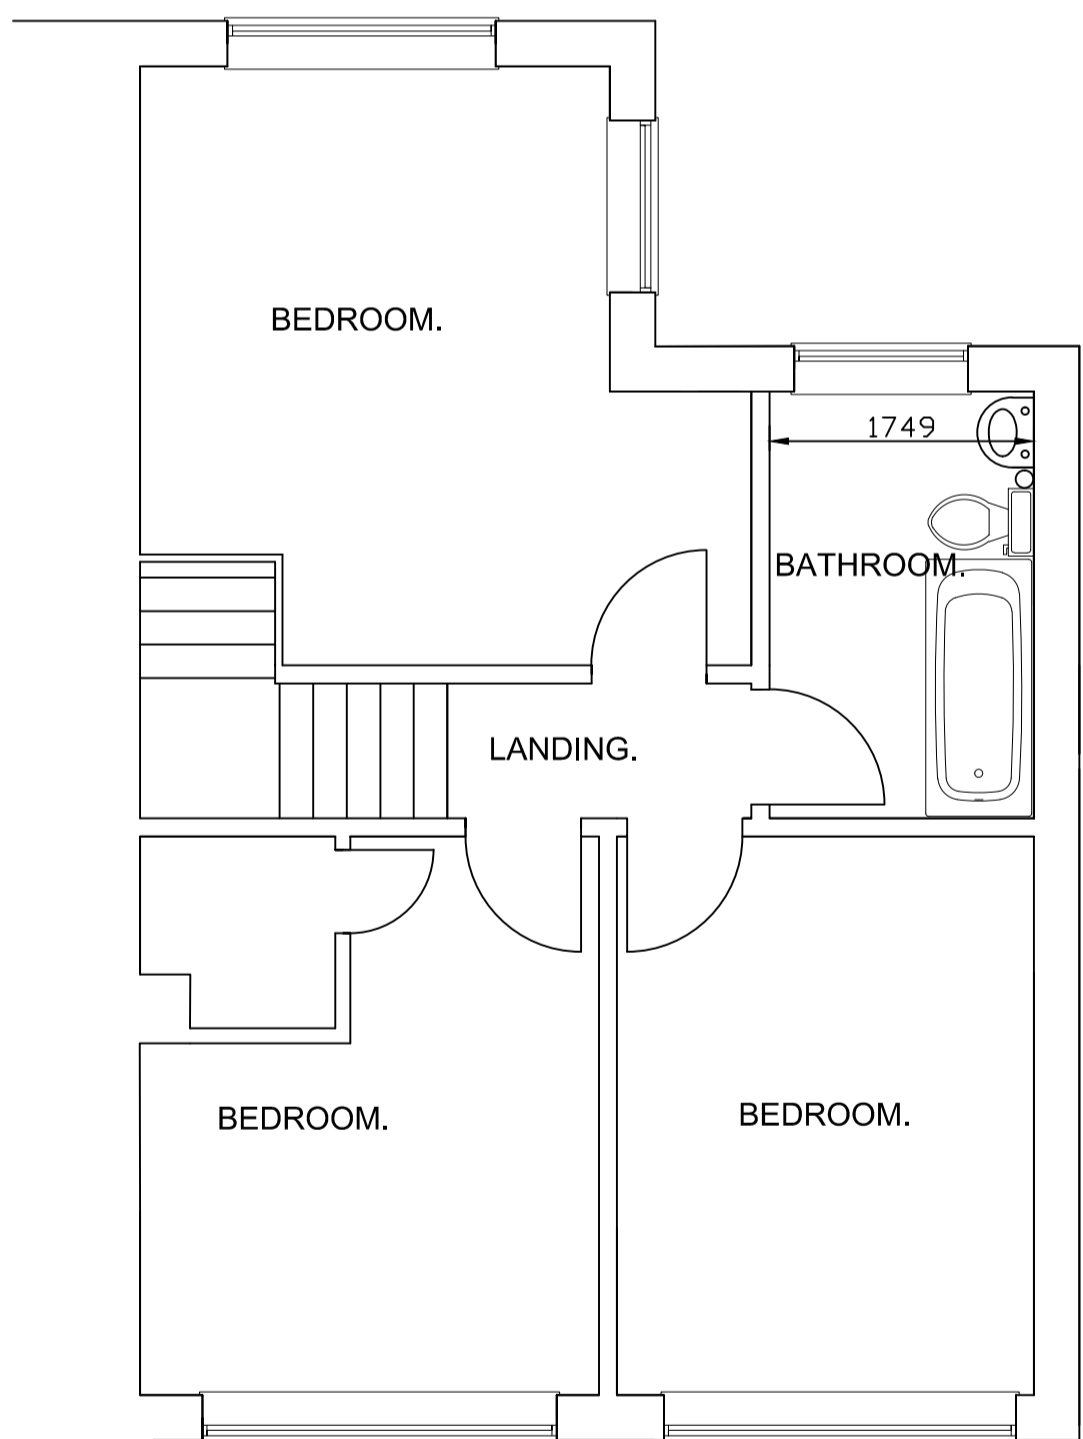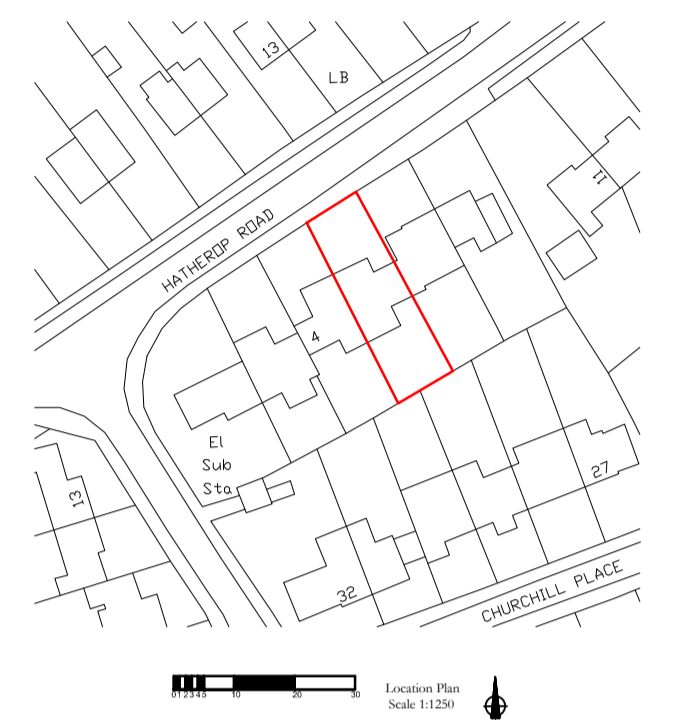


EXISTING 1ST FLOOR.  
Scale 1:100

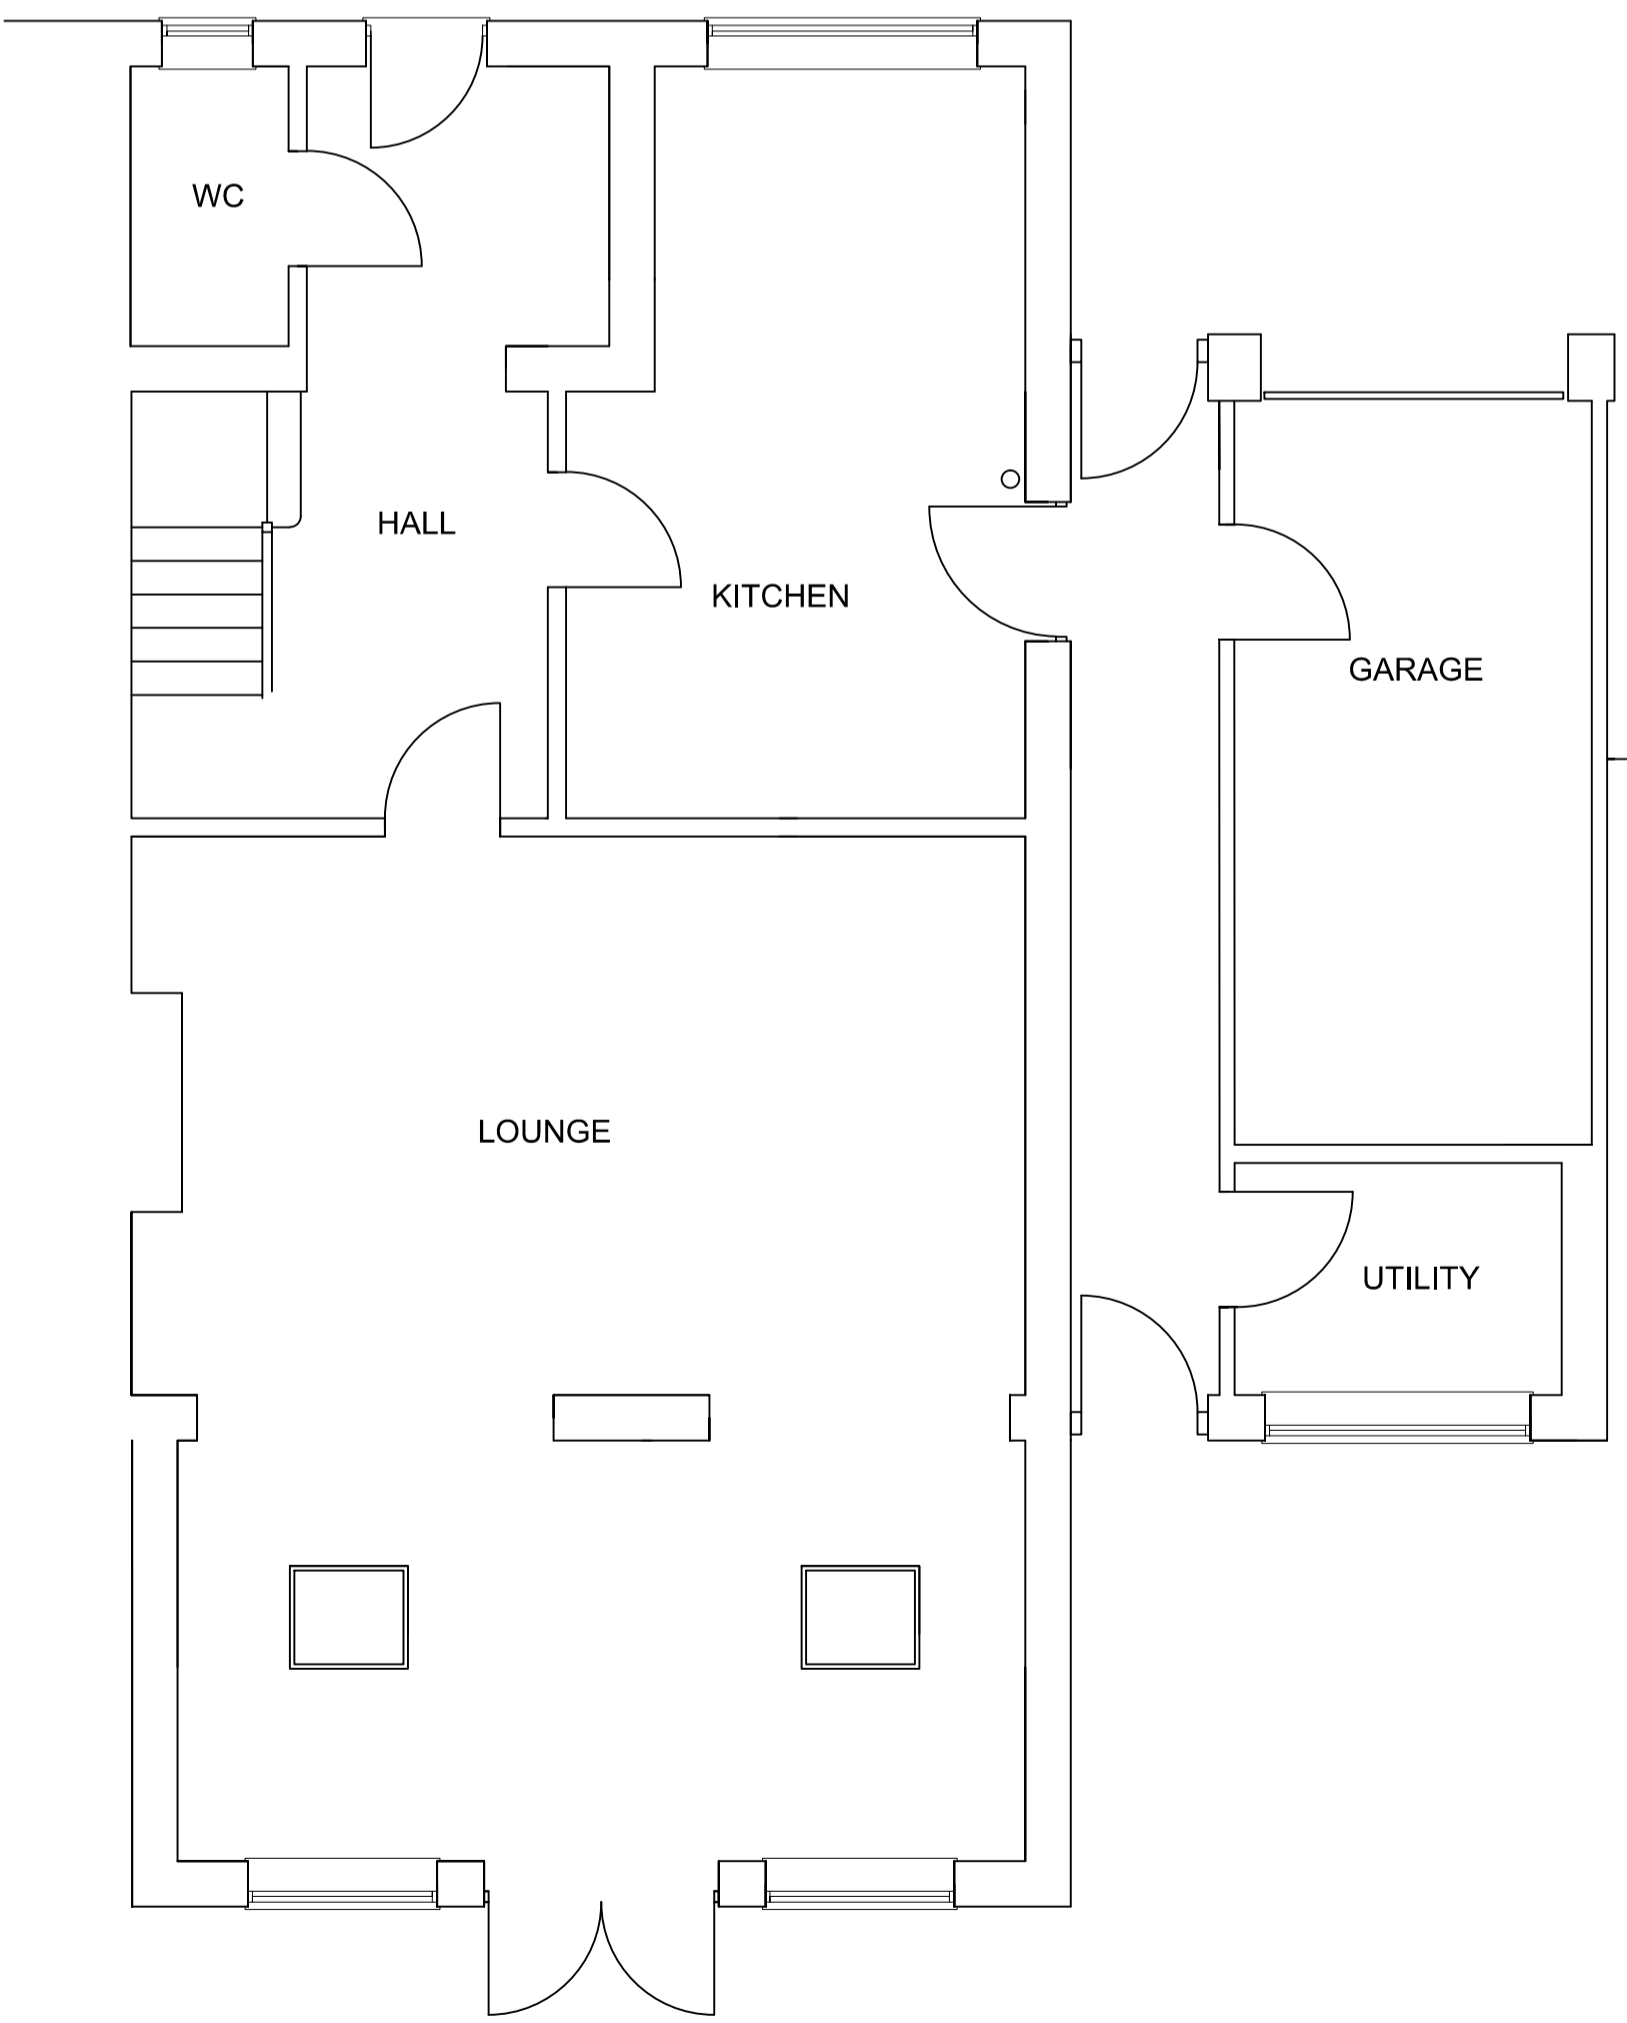

EXISTING GROUND FLOOR.  
Scale 1:100



Block Plan  
Scale 1:500

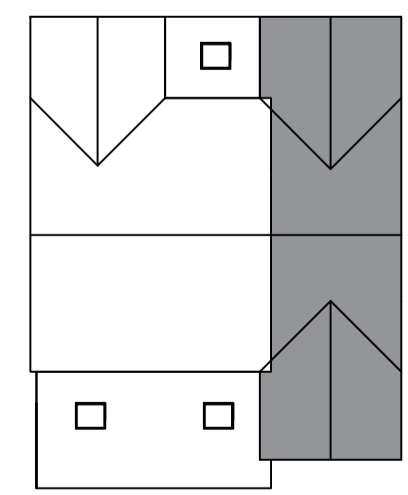

Roof plan Scale 1:200

client	
Mr and Mrs Haynes	
SITE ADDRESS	
3 Churchill Place Fairford GL7 4JT	
PROJECT	
Proposed 2 storey side extension.	
Phil Rand Cherry Tree House Clardon lane Purton, Wiltshire SN5 4HN TEL 01793 771128	
RAND PLANNING CONSULTANCY LTD	
Drawn by	Phil Rand
Drawing No	01
Scales	1:500 1:100 1:50
Date	12th Oct 2023