
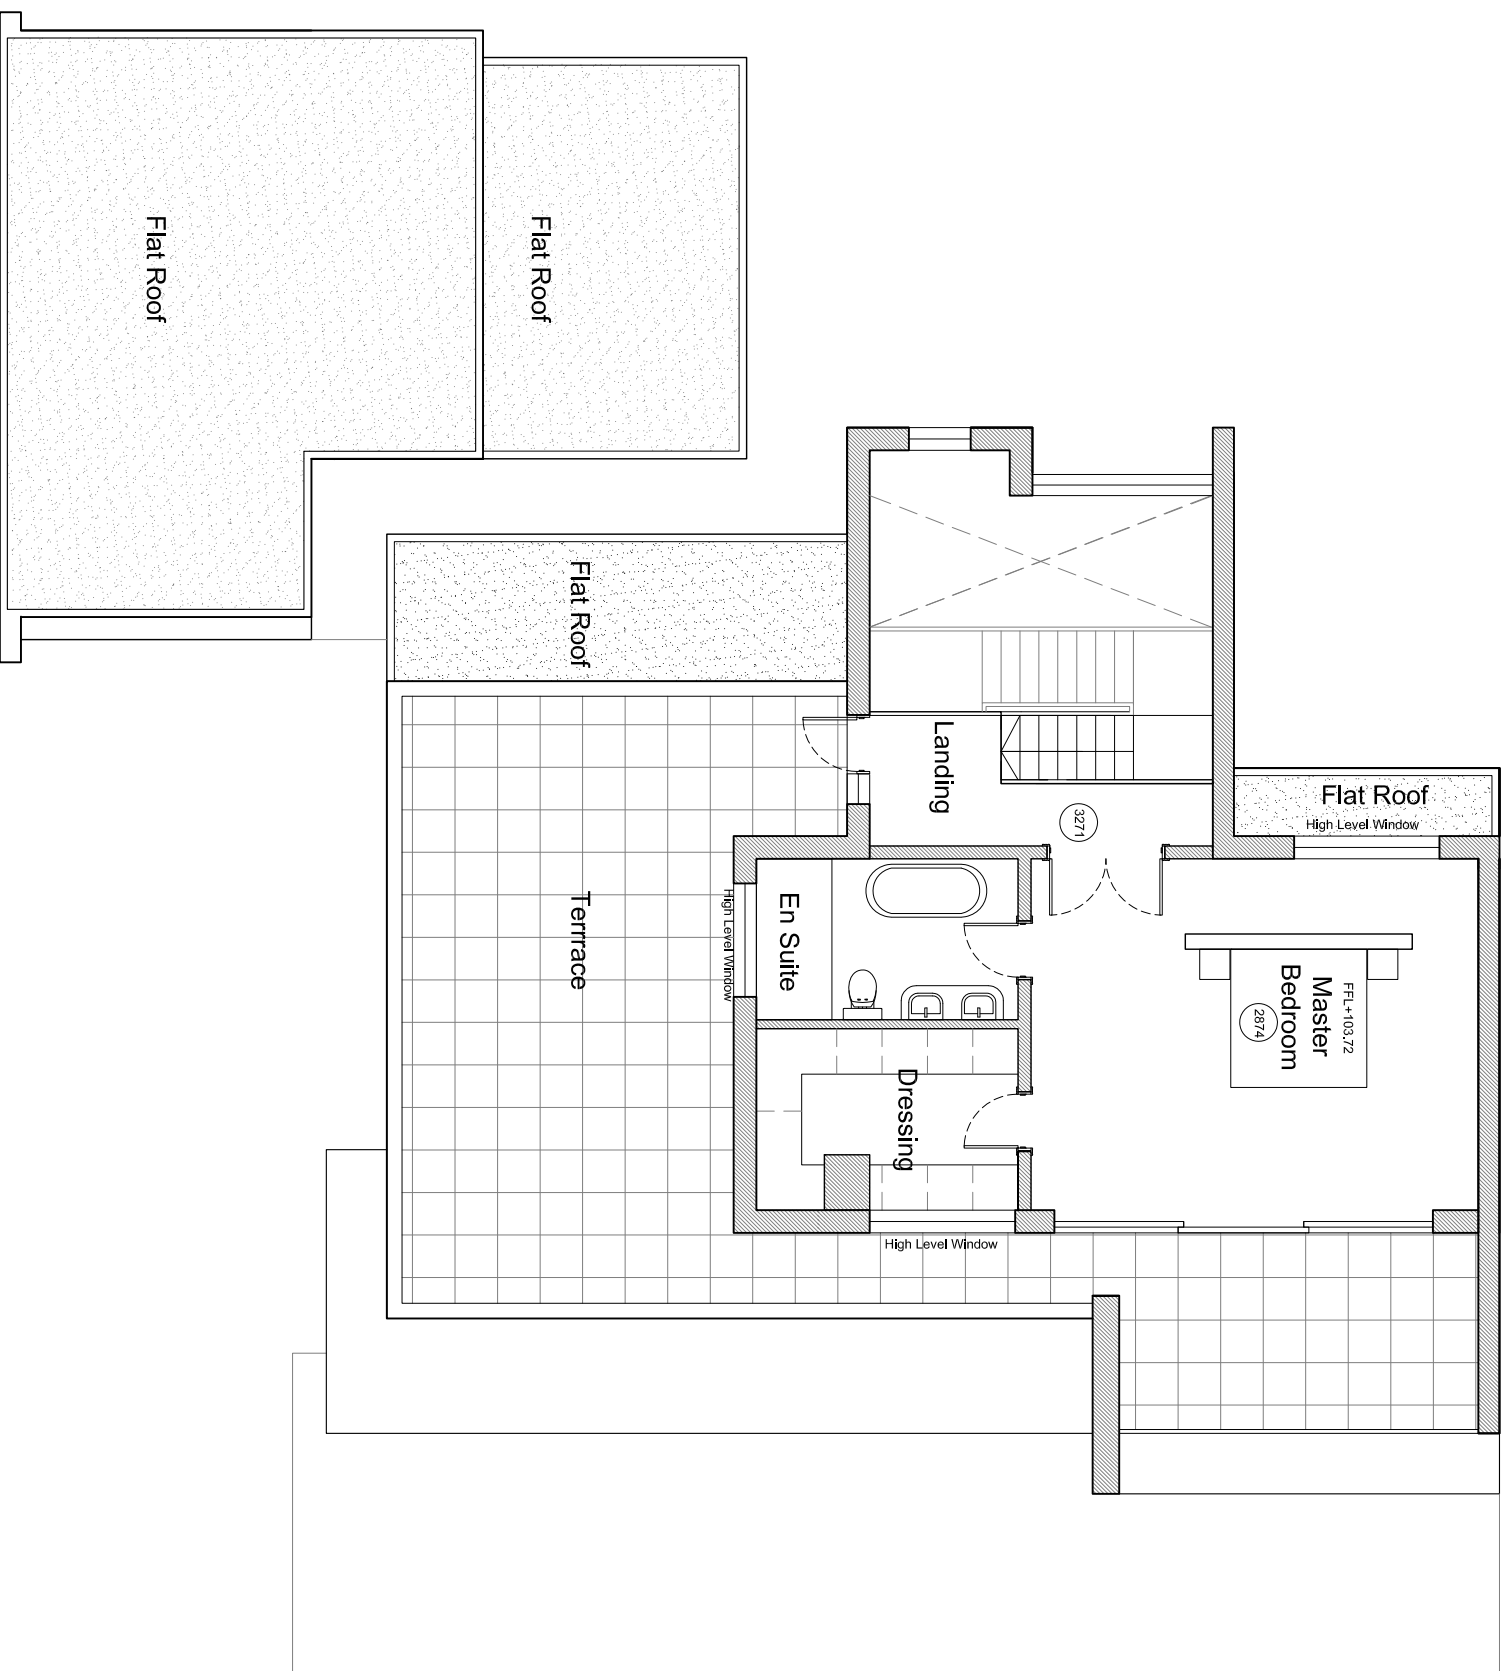


Copyright of this drawing is vested in BeMa Architects and must not be copied or reproduced without consent. Only figured dimensions are to be taken from this drawing. All dimensions are in millimetres unless noted otherwise. All contractors must visit the site and be responsible for taking and checking all dimensions relative to their work.

BeMa Architects are to be notified immediately of any variation between drawings and site conditions.

Notes:

 

/ 07.02.2024 Planning

RKS

Rev	Date	Description	By
		PLANNING	



Client
Mr and Mrs Palmer

Address
47 Clifton Road
Poole

Title
Proposed Second Floor Plan

Drawn: RKS **Date:** 22.01.2024 **Scale:** 1:100@A3
Checked: **CAD Ref:**

Drawing Number:

162.P.01.G05