
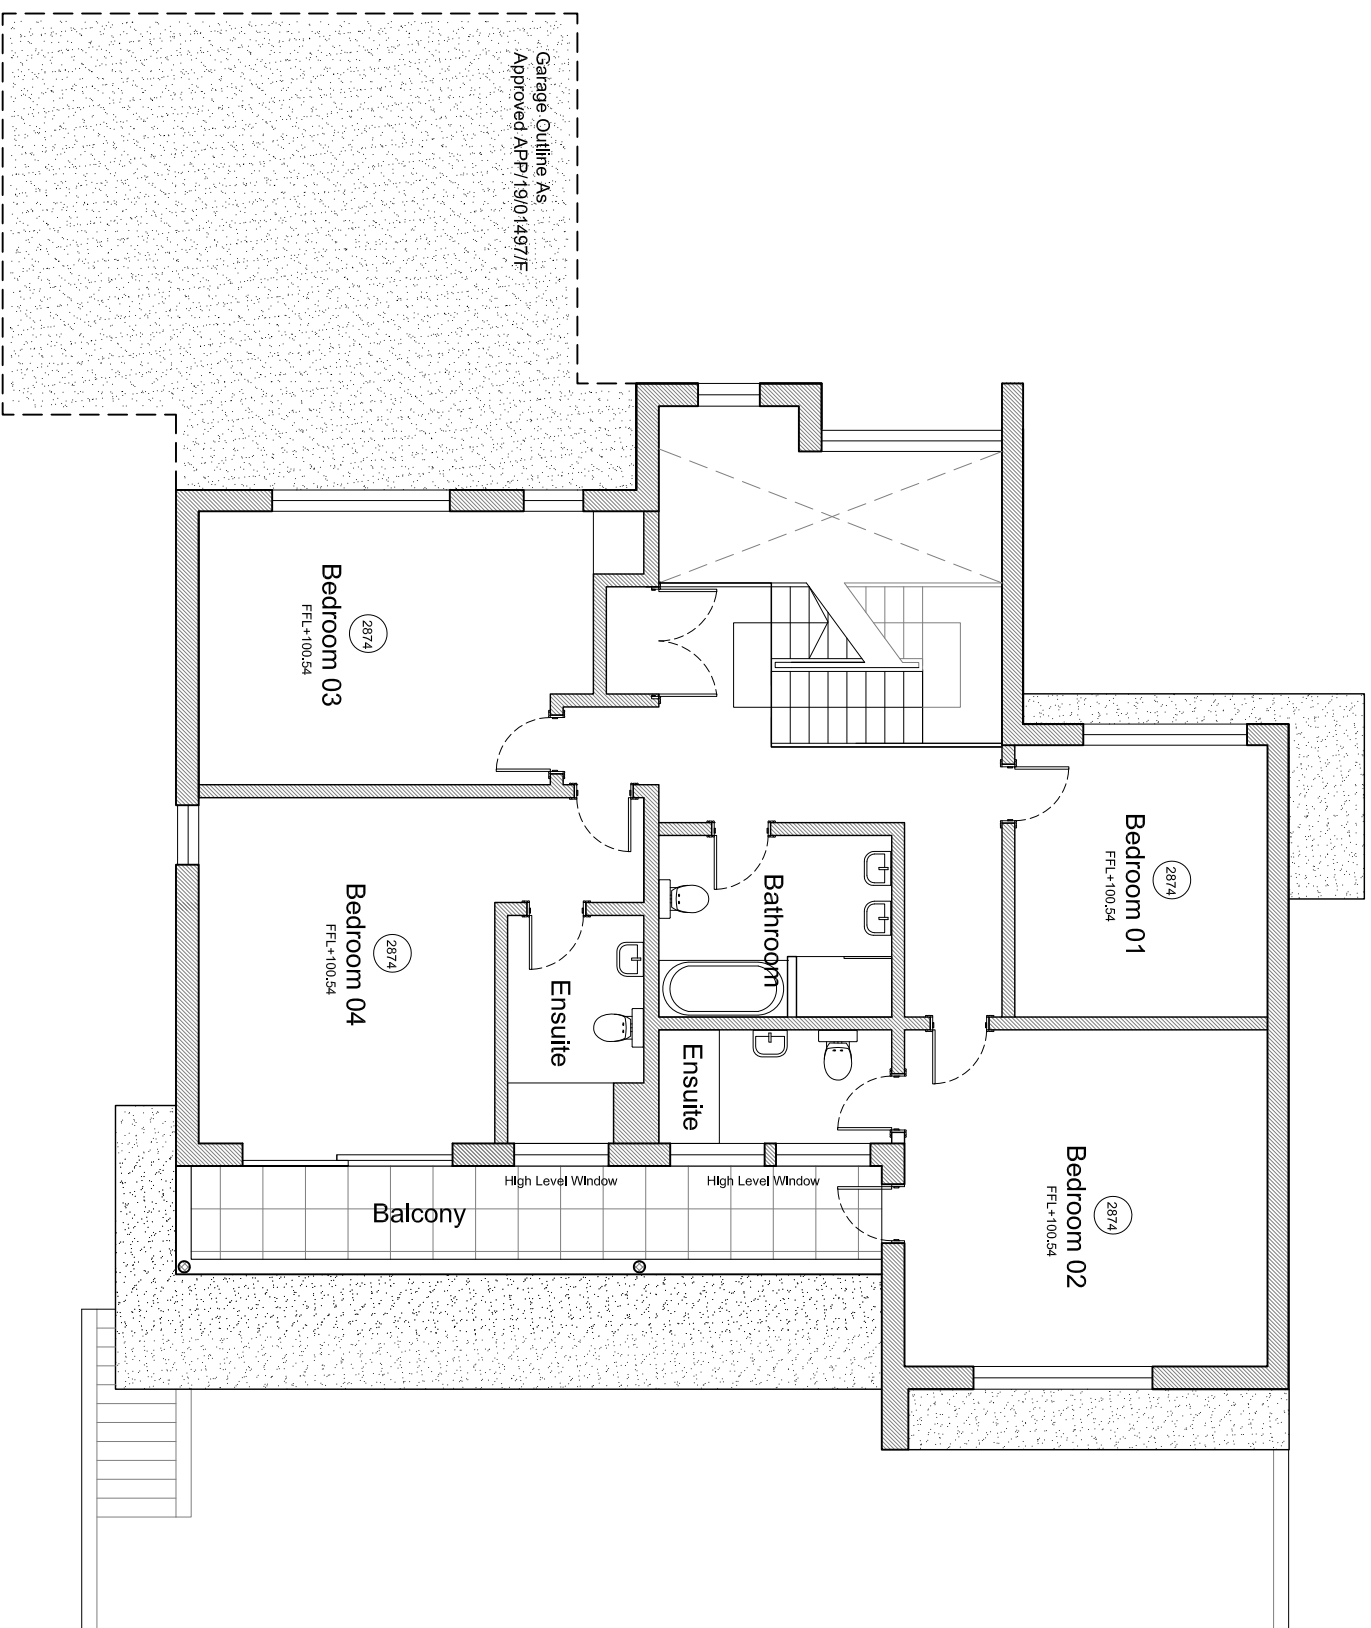


Copyright of this drawing is vested in BeMa Architects and must not be copied or reproduced without consent. Only figured dimensions are to be taken from this drawing. All dimensions are in millimetres unless noted otherwise. All contractors must visit the site and be responsible for taking and checking all dimensions relative to their work.

BeMa Architects are to be notified immediately of any variation between drawings and site conditions.

**Notes:**

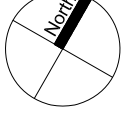

Rev	Date	Description	By
/	07.02.2024	Planning	RKS
<b>PLANNING</b>			



**Client**  
**Mr and Mrs Palmer**  
**Address**  
 47 Clifton Road  
 Poole

**Title**  
**Existing First Floor Plan**

**Drawn:** RKS  
**Date:** 22.01.2024  
**Scale:** 1:100@A3  
**Checked:** CAD Ref:  
**Drawing Number:**

**162.E.01.G04**