


Copyright of this drawing is vested in Bemba Architects and must not be copied or reproduced without consent. Only figured dimensions are to be taken from this drawing. All dimensions are in millimetres unless noted otherwise. All contractors must visit the site and be responsible for taking and checking all dimensions relative to their work.


Bemba Architects are to be notified immediately of any variation between drawings and site conditions.

**Notes:**

- 1. Render
- 2. Buff Brick
- 3. Aluminium Windows / Doors
- 4. Aluminium Soffit and Fascia
- 6. Timber Cladding
- 7. Slatted Timber Screen
- 8. Timber Door
- 9. Glass Balustrade
- 10. Metal Column

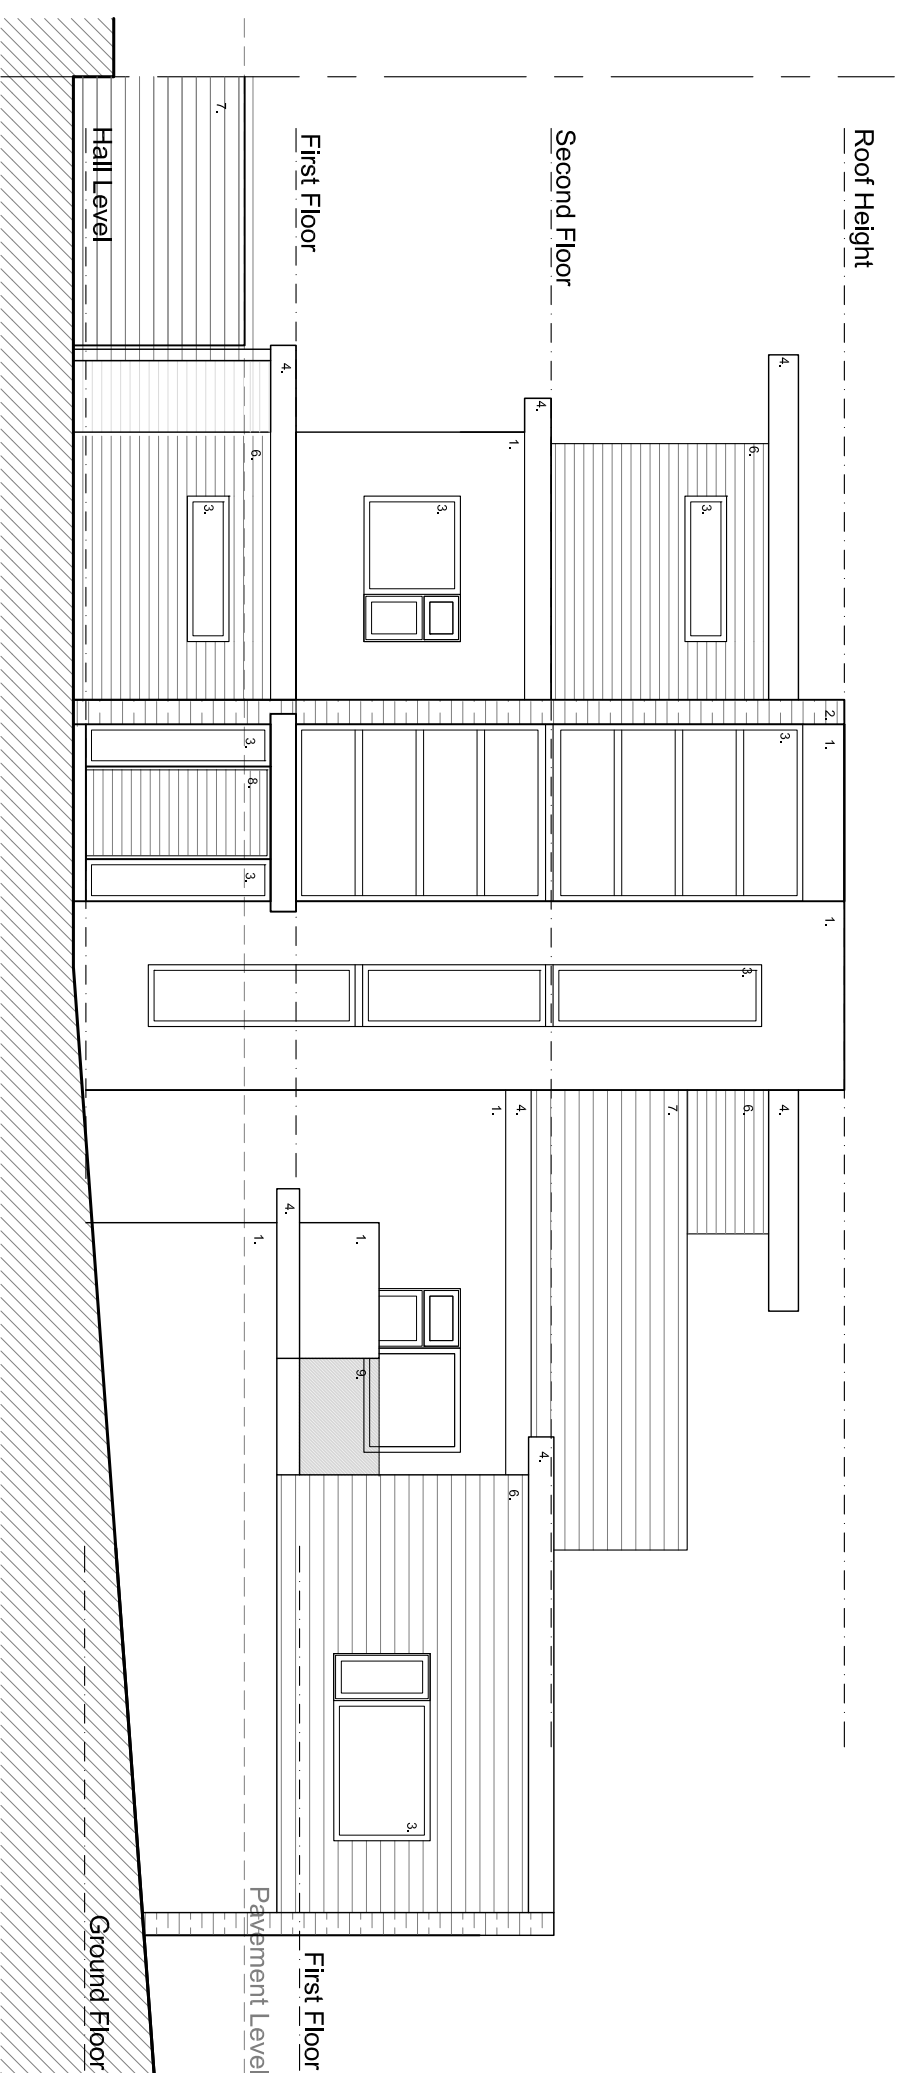

Proposed North Elevation

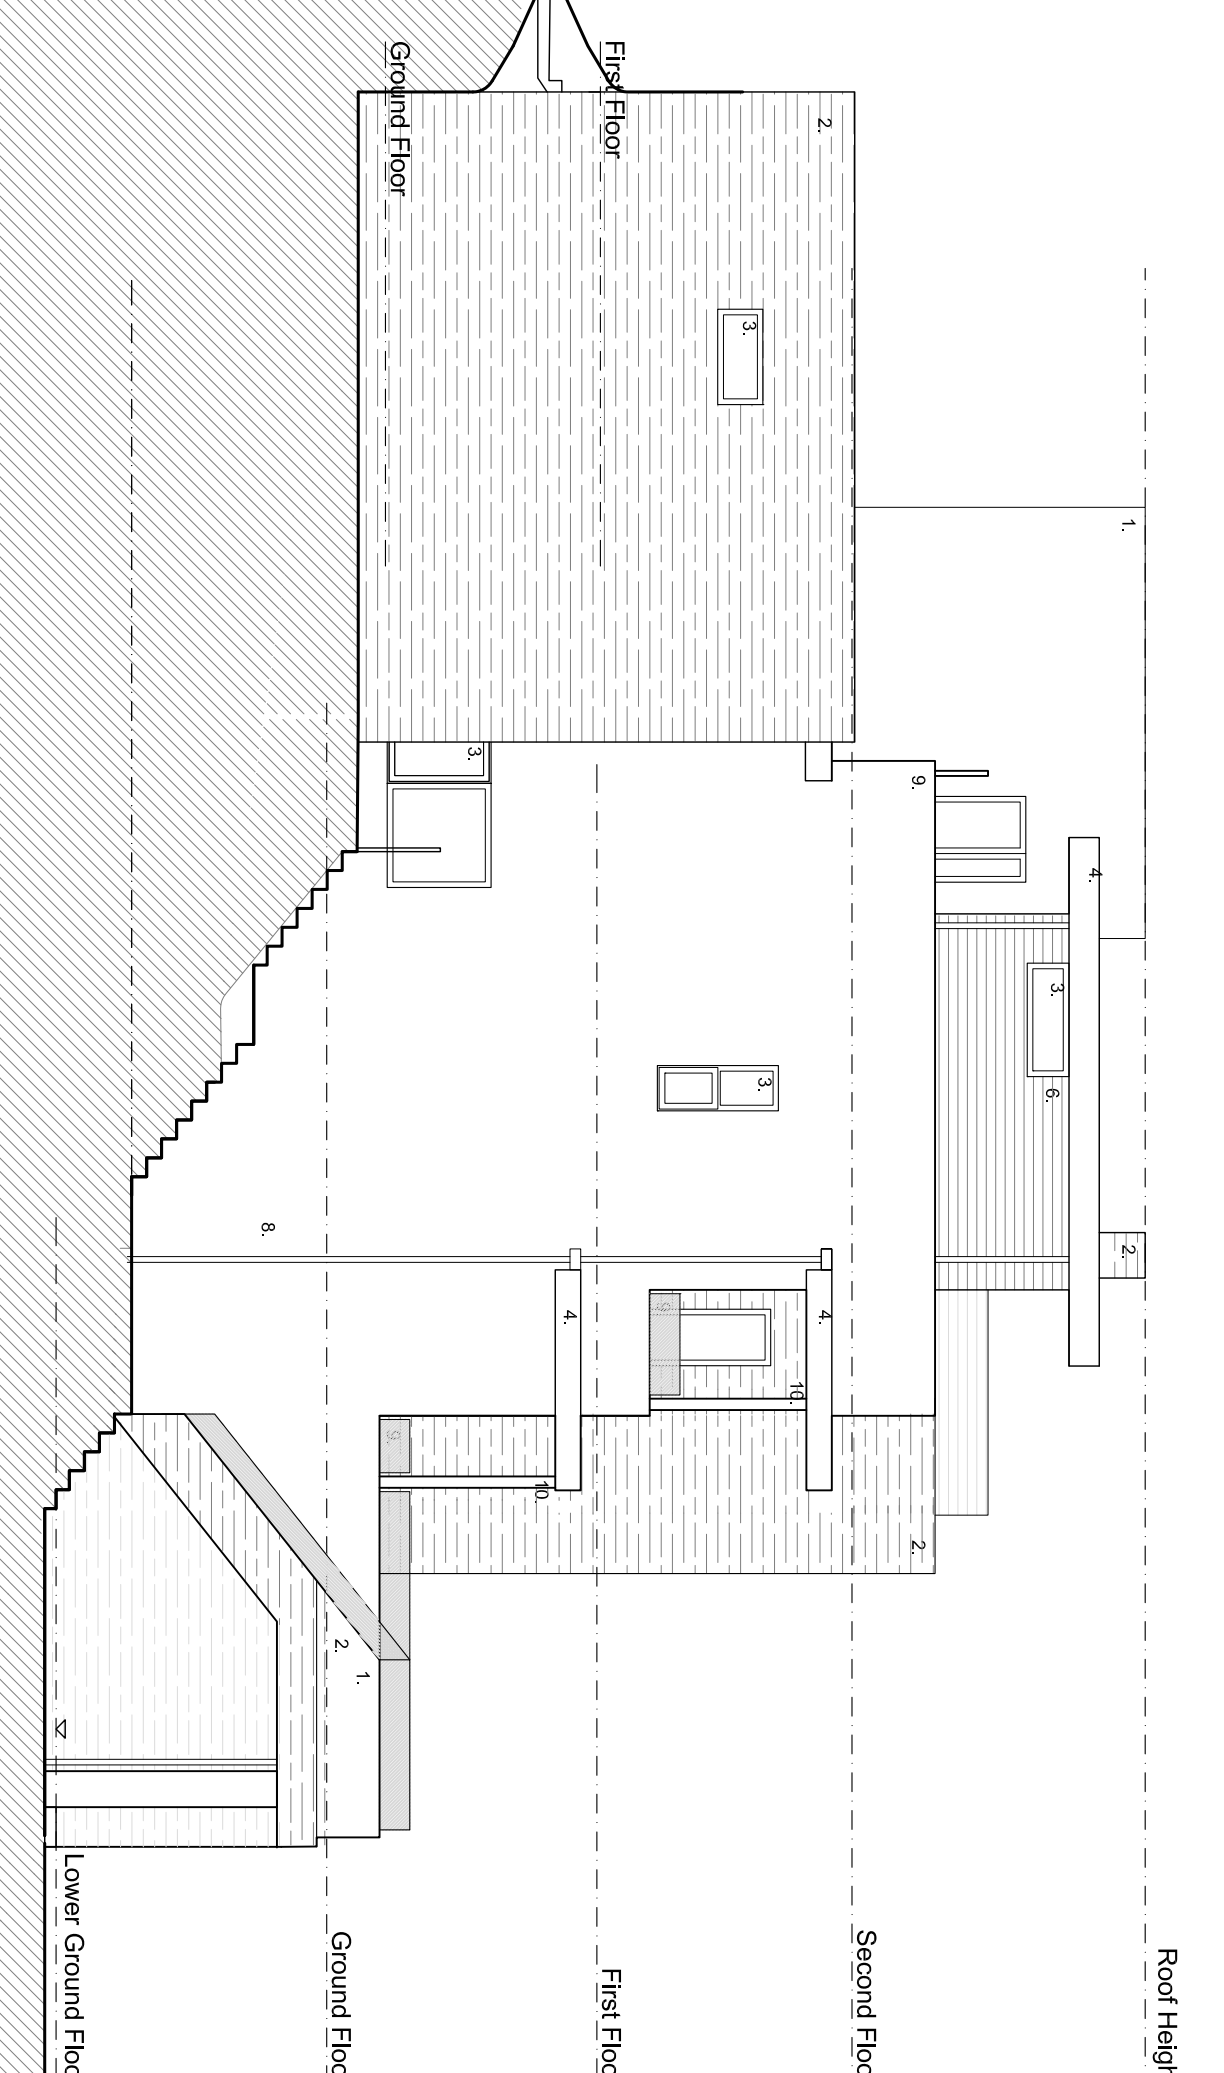

Proposed West Elevation

Rev	Date	Description	By
/	07.02.2024	Planning	RKS

PLANNING



**Client**  
**Mr and Mrs Palmer**  
**Address**  
 47 Clifton Road  
 Poole

**Title**  
**Proposed Site Elevations**  
**Sheet 1**

**Drawn:** RKS  
**Date:** 22.01.2024  
**Scale:** 1:1000@A3  
**Checked:** CAD Ref:

**Drawing Number:**

**162.P.03.G01**