
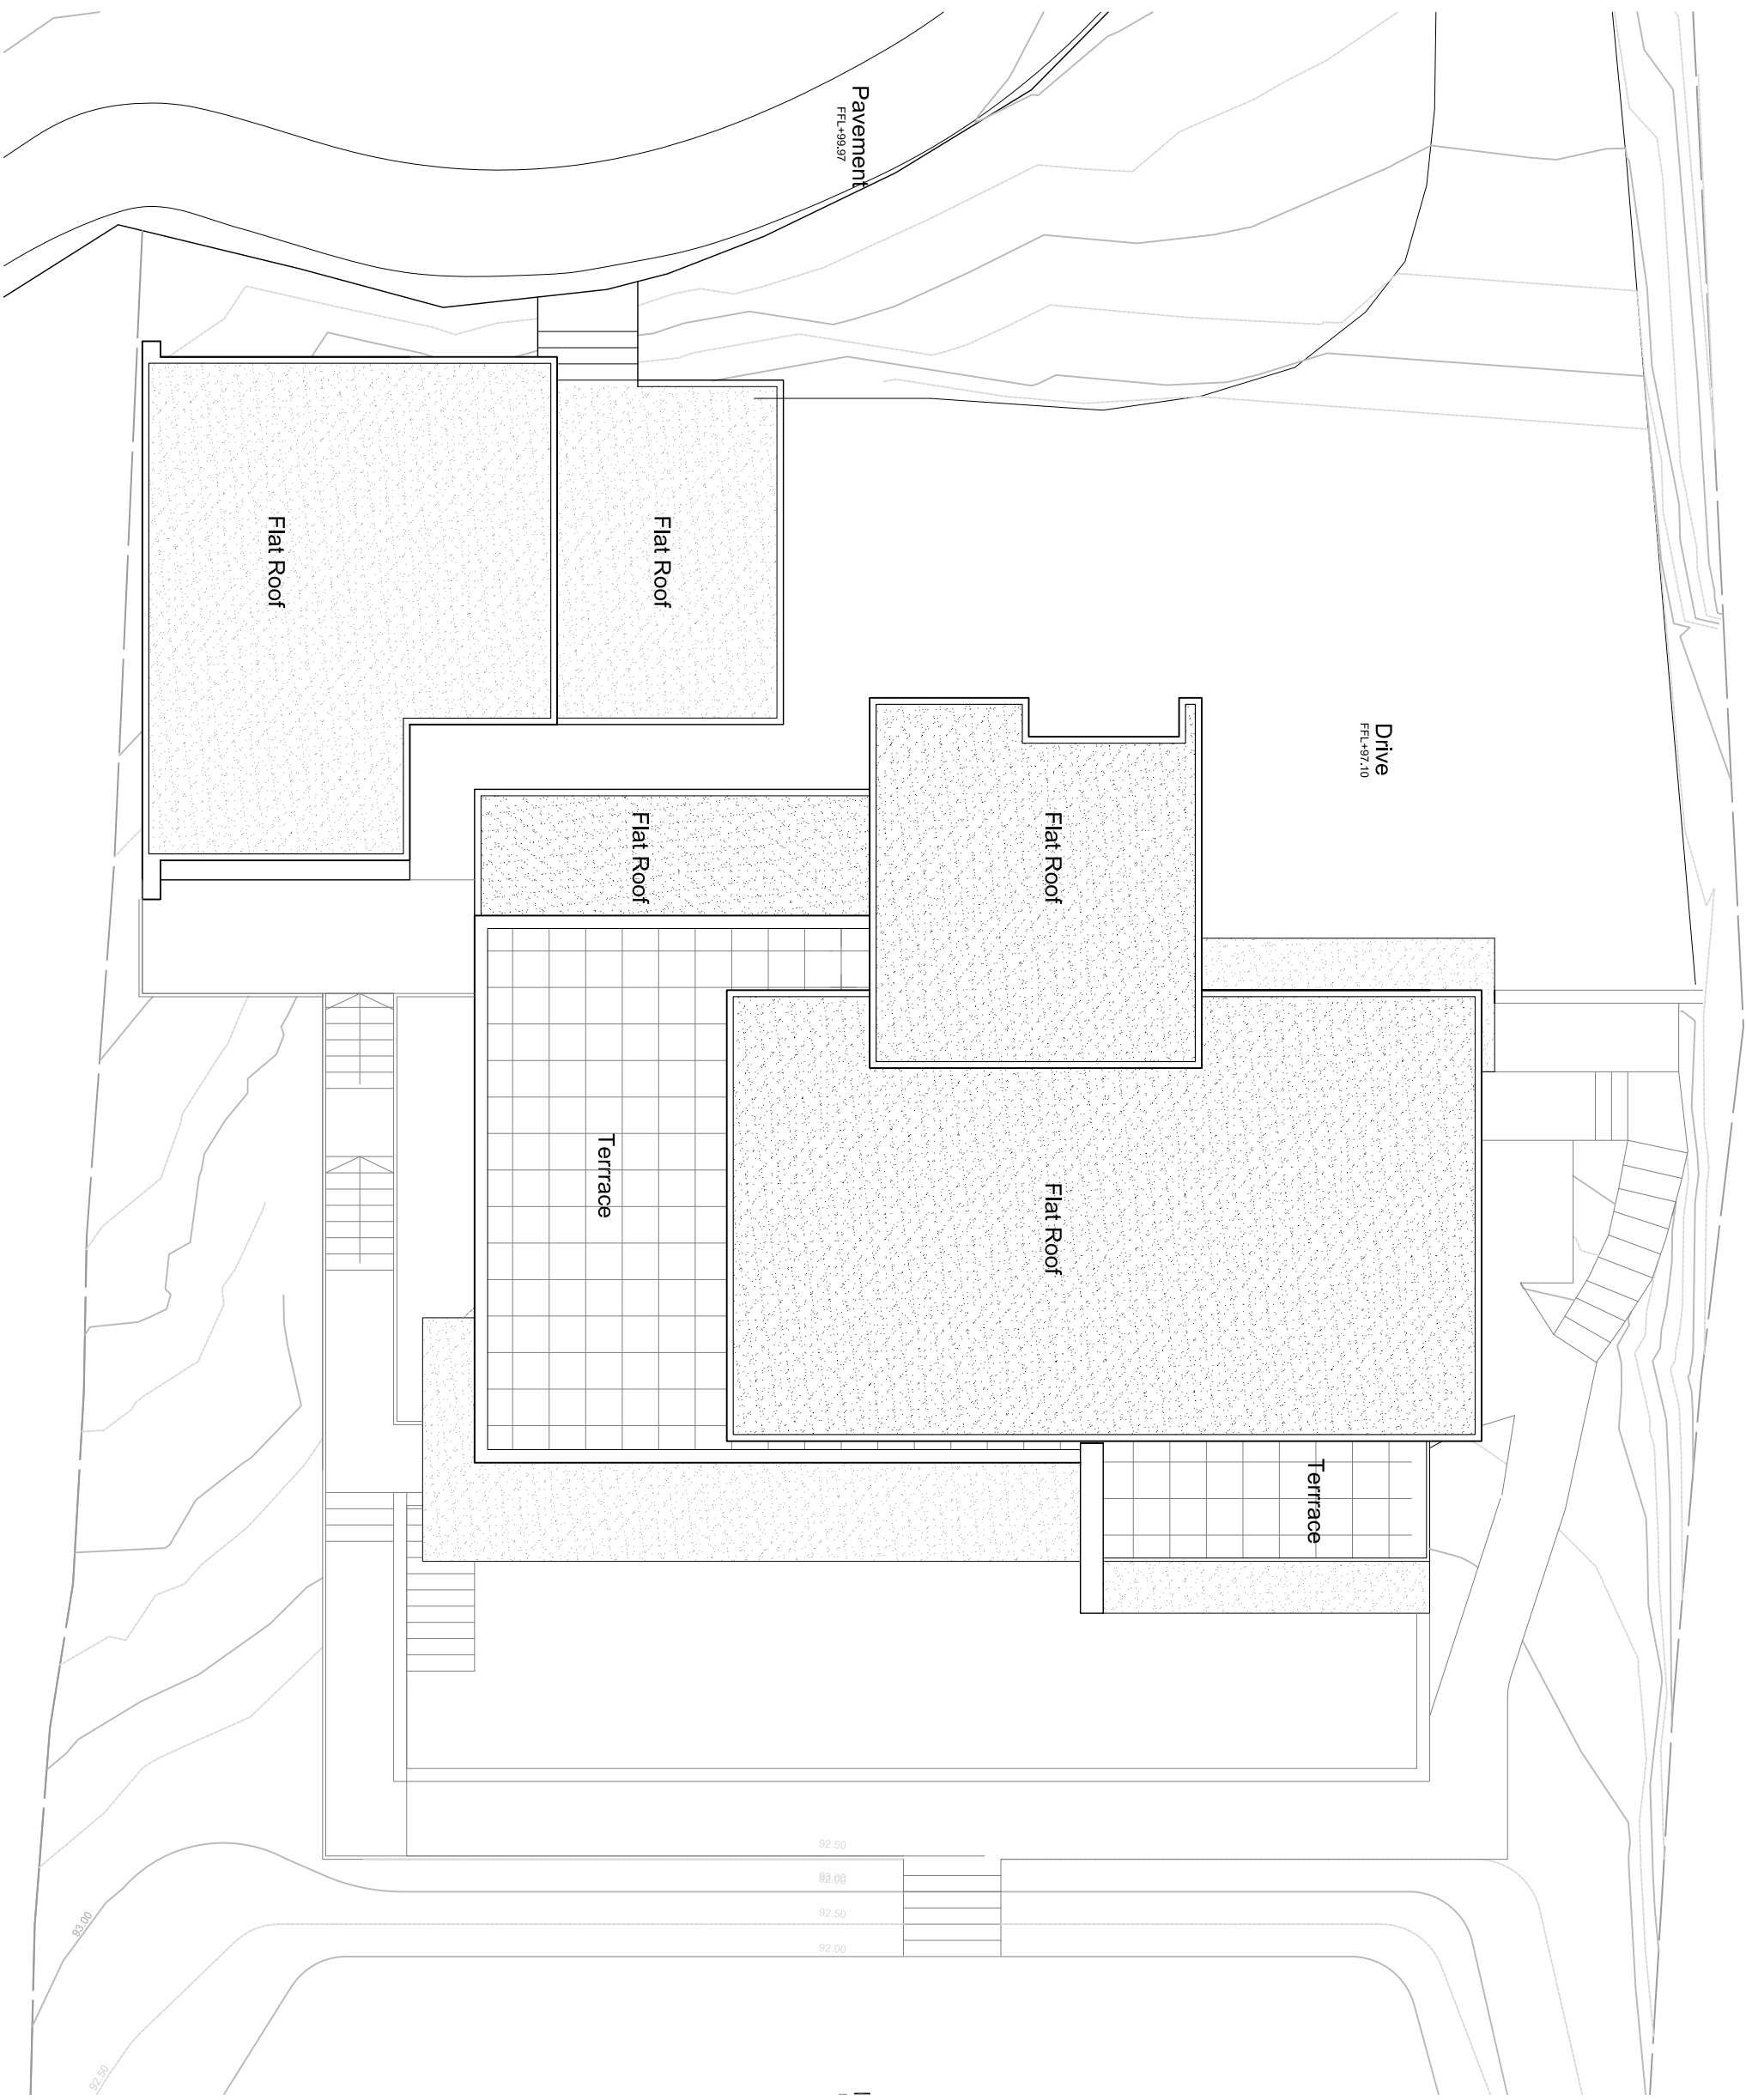


Copyright of this drawing is vested in Bemba Architects and must not be copied or reproduced without consent. Only figured dimensions are to be taken from this drawing. All dimensions are in millimetres unless noted otherwise. All contractors must visit the site and be responsible for taking and checking all dimensions relative to their work.

Bemba Architects are to be notified immediately of any variation between drawings and site conditions.

Notes:

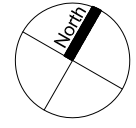

/ 07.02.2024 Planning RKS

Rev	Date	Description	By
		PLANNING	



Client
Mr and Mrs Palmer
Address
47 Clifton Road
Poole

Title
Proposed Roof Plan

Drawn: RKS
Date: 22.01.2024
Scale: 1:1000@A3
Checked: CAD Ref:

Drawing Number:

162.P.01.G06