




Proposed North Elevation

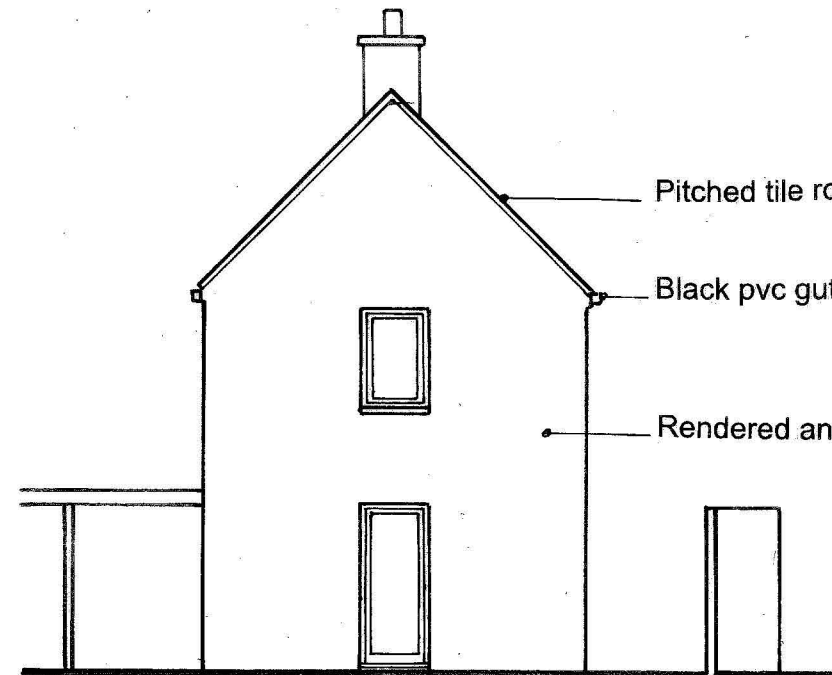


Proposed East Elevation

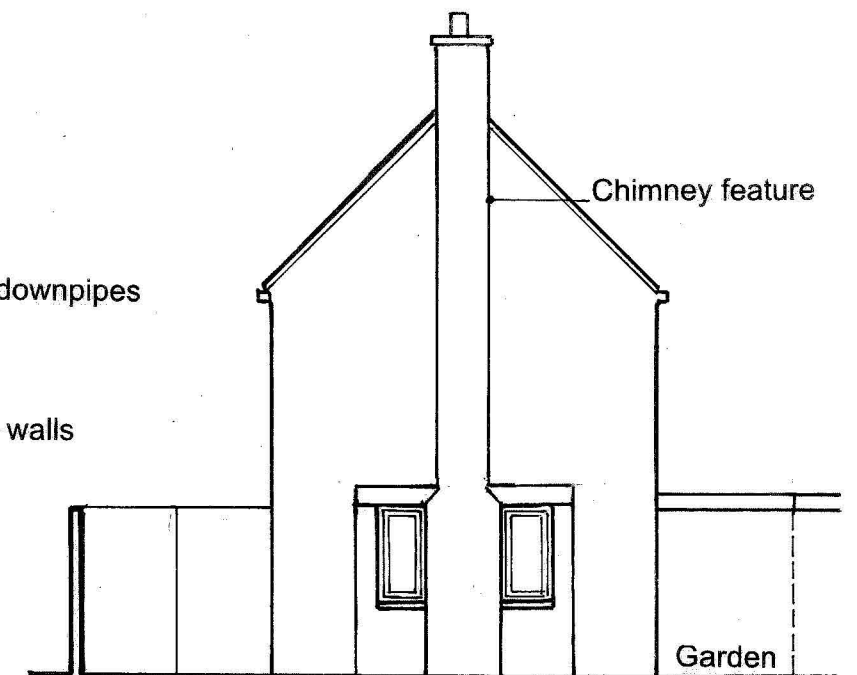

Proposed West Elevation

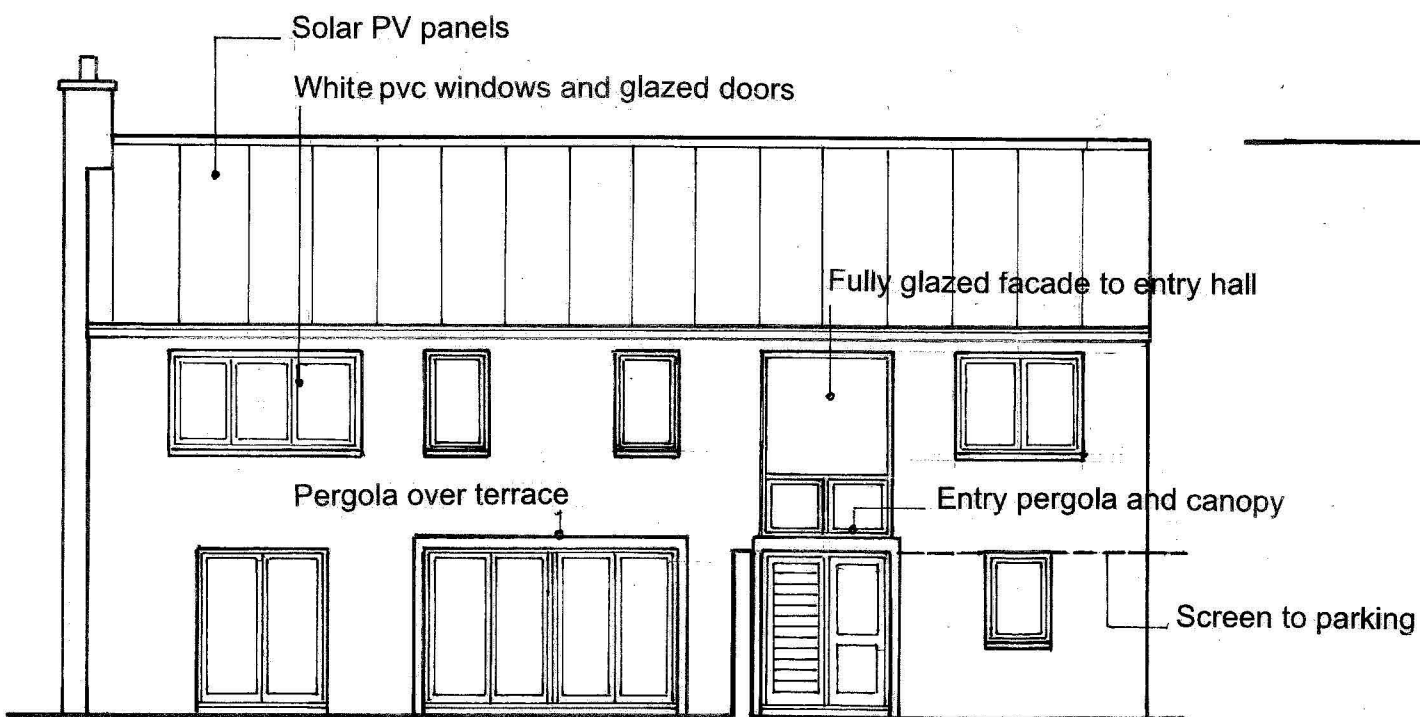

Proposed South Elevation

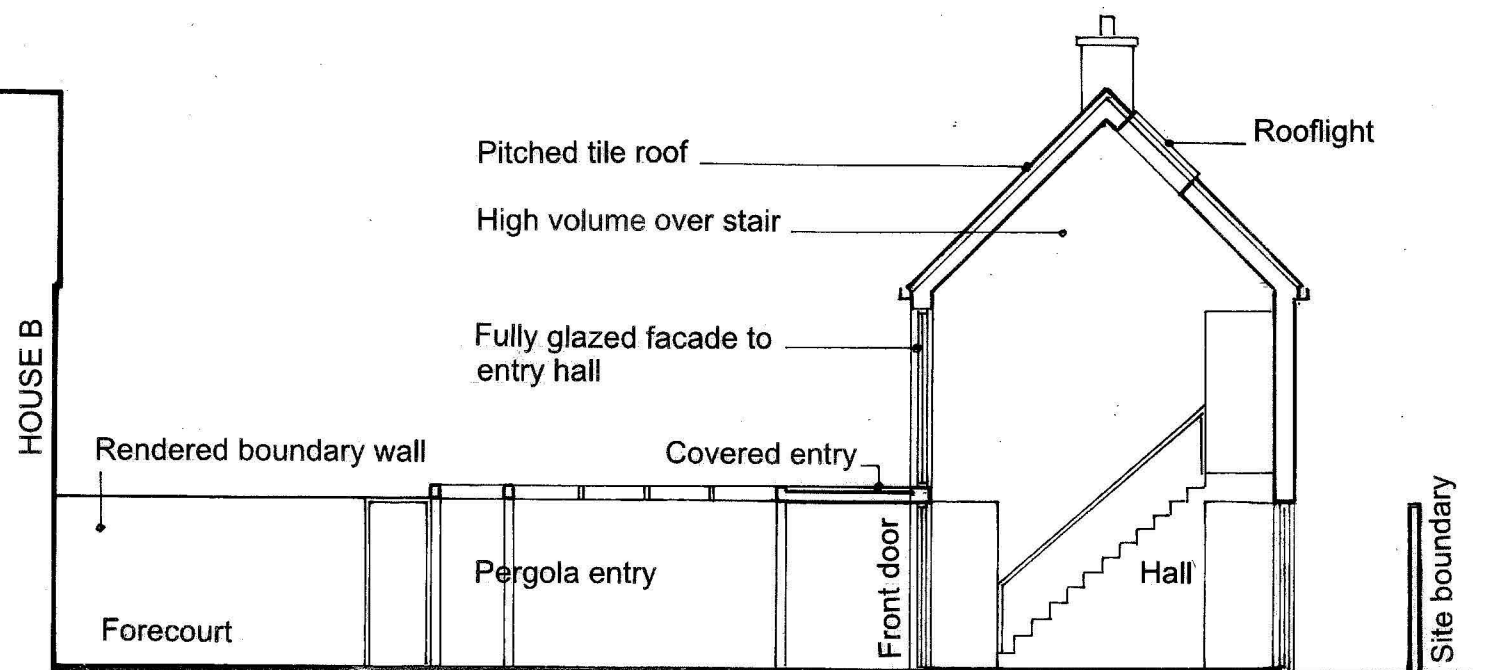

Proposed Section 5.5

Michael Lowe: Architect
Windmill Cottage Duntisbourne Abbots Cirencester GL7 7JN

Date: November 2023 Scale: 1:100 1 2 3 5m (Scale: 1:100@A3)