



Proposed Section 3.3/North Elevation

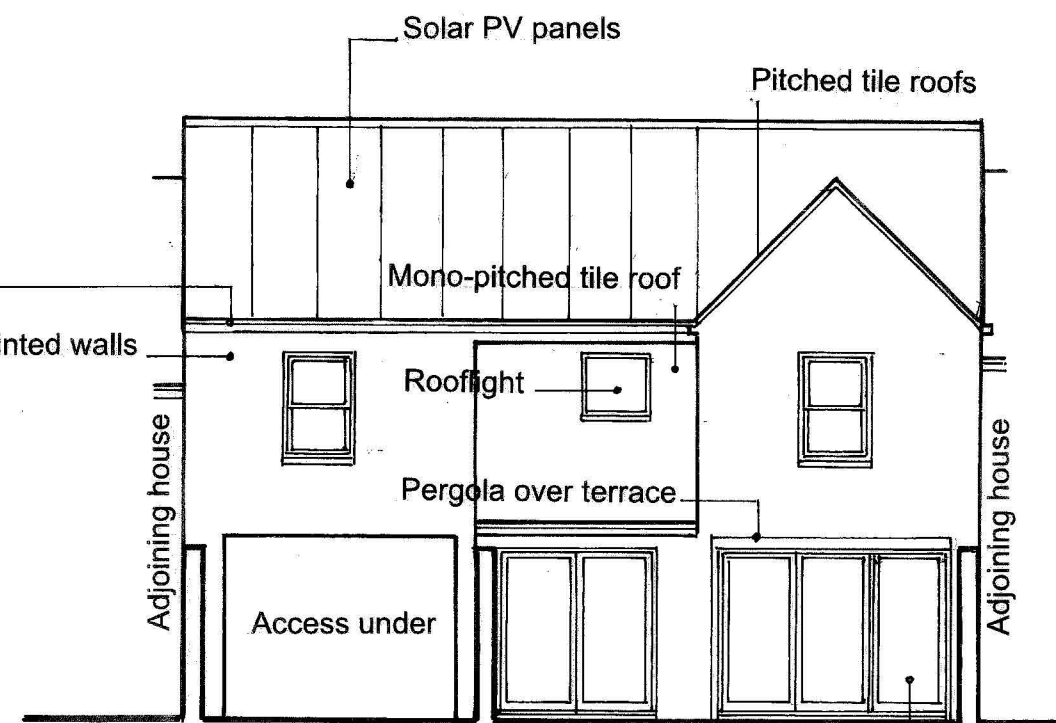

Proposed West Elevation (Rear facade)

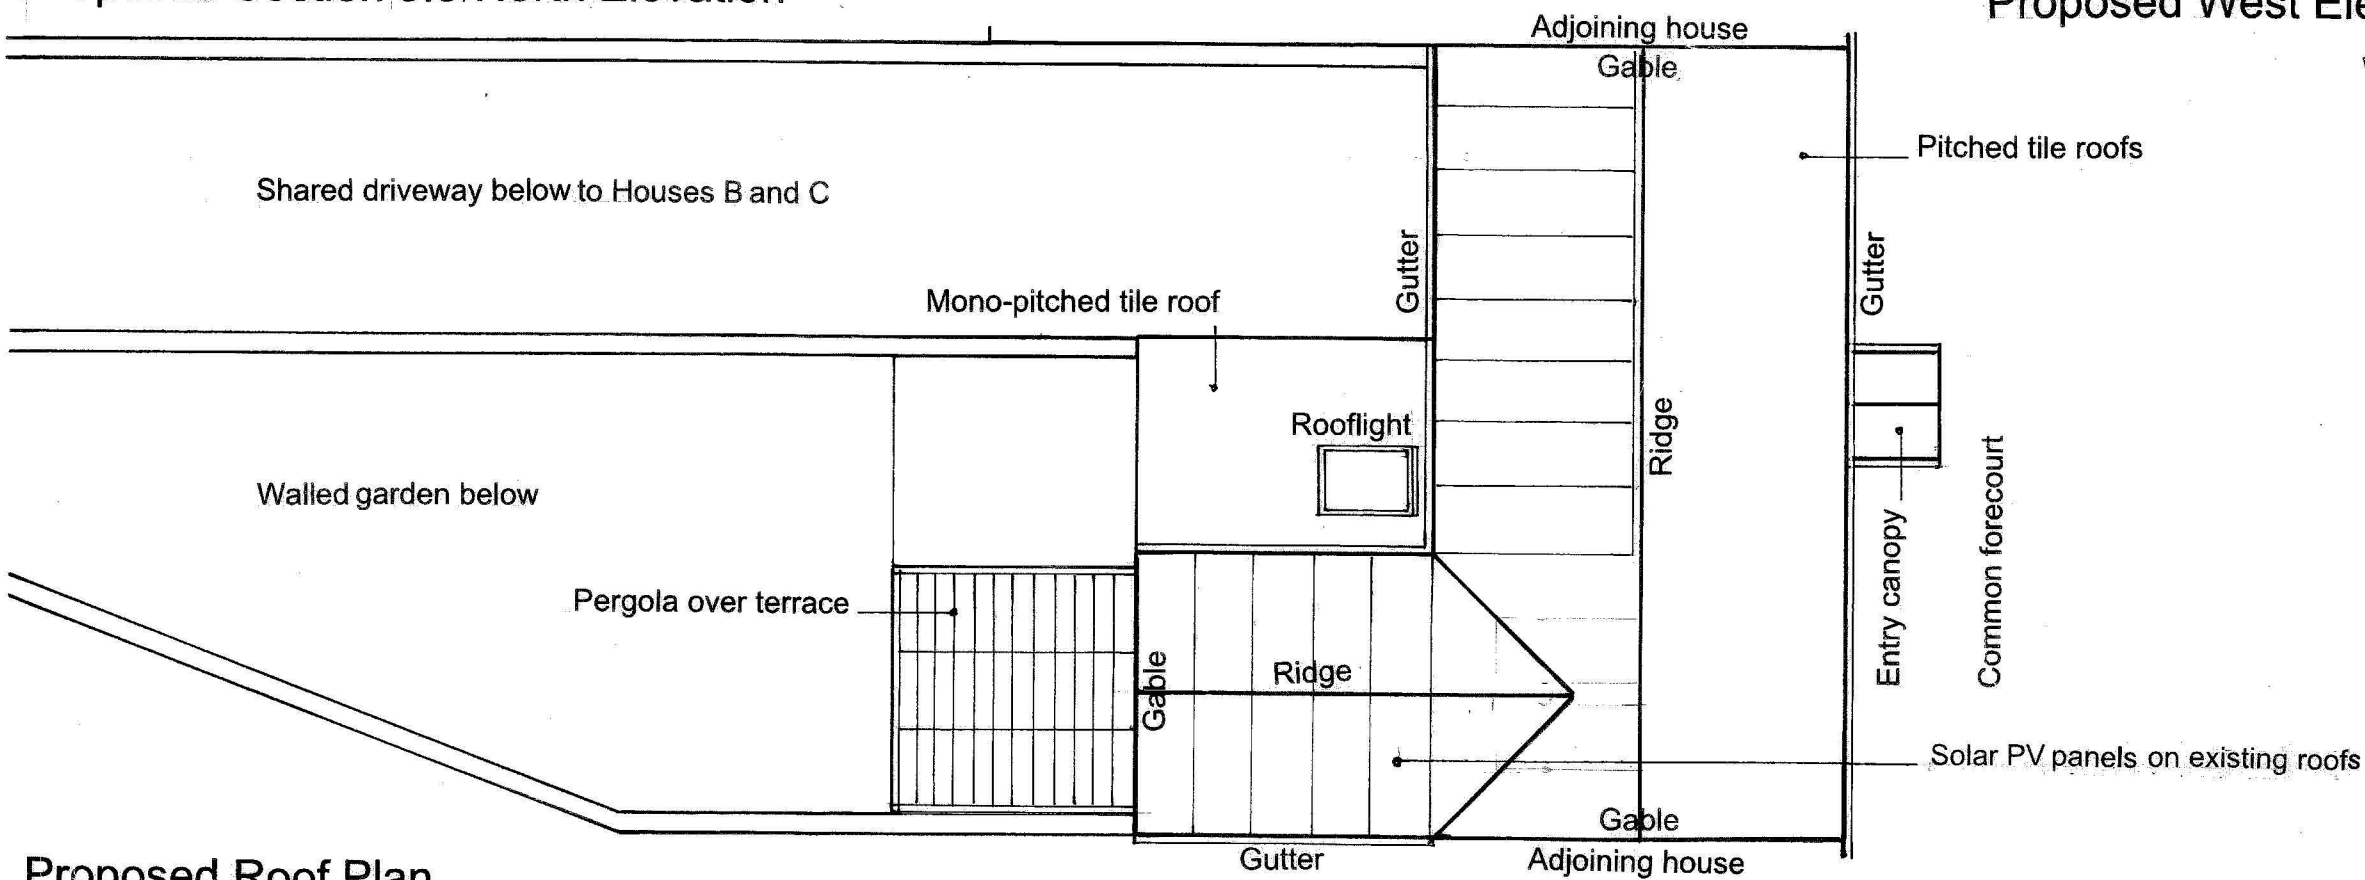

Proposed Roof Plan

Michael Lowe: Architect  
Windmill Cottage Duntisbourne Abbots Cirencester GL7 7JN

Date: November 2023 Scale: 1:100 5m (Scale: 1:100@A3)

