




Front Elevation

Side Elevation




Rear Elevation


Side Elevation

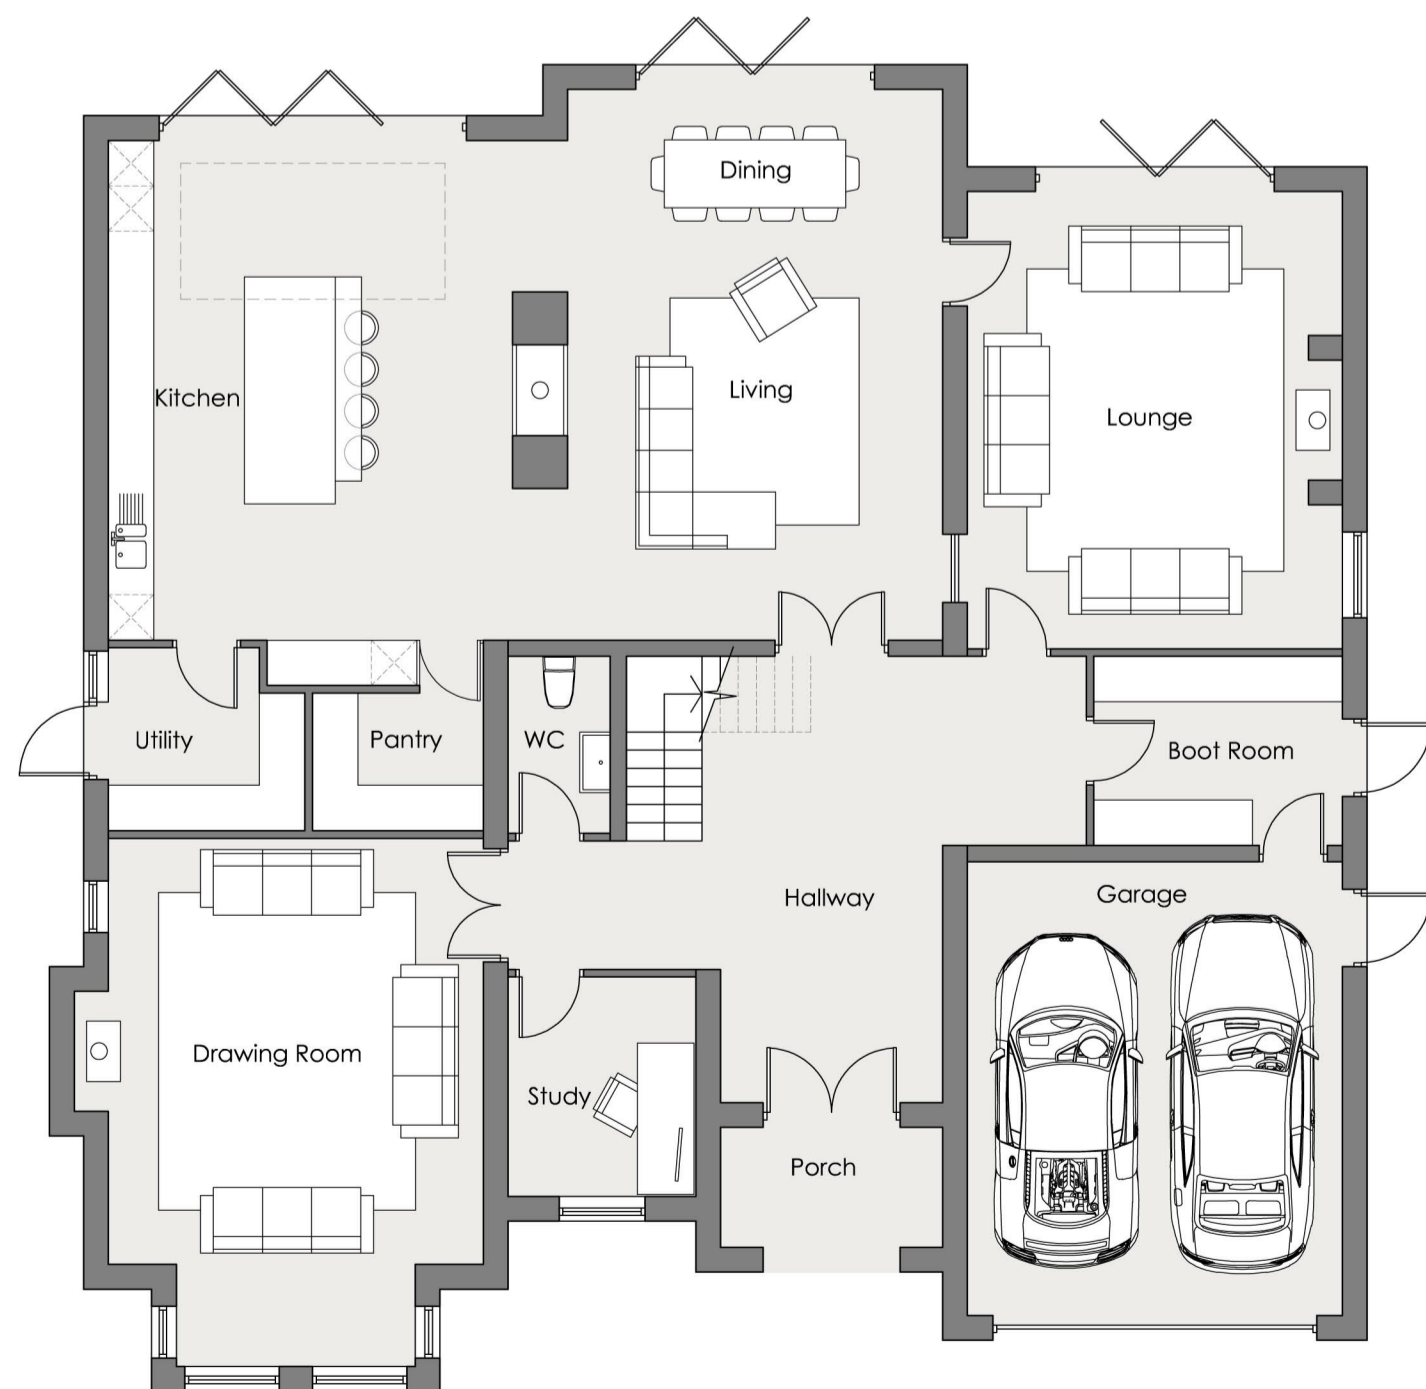

Ground Floor Plan

 

First Floor Plan

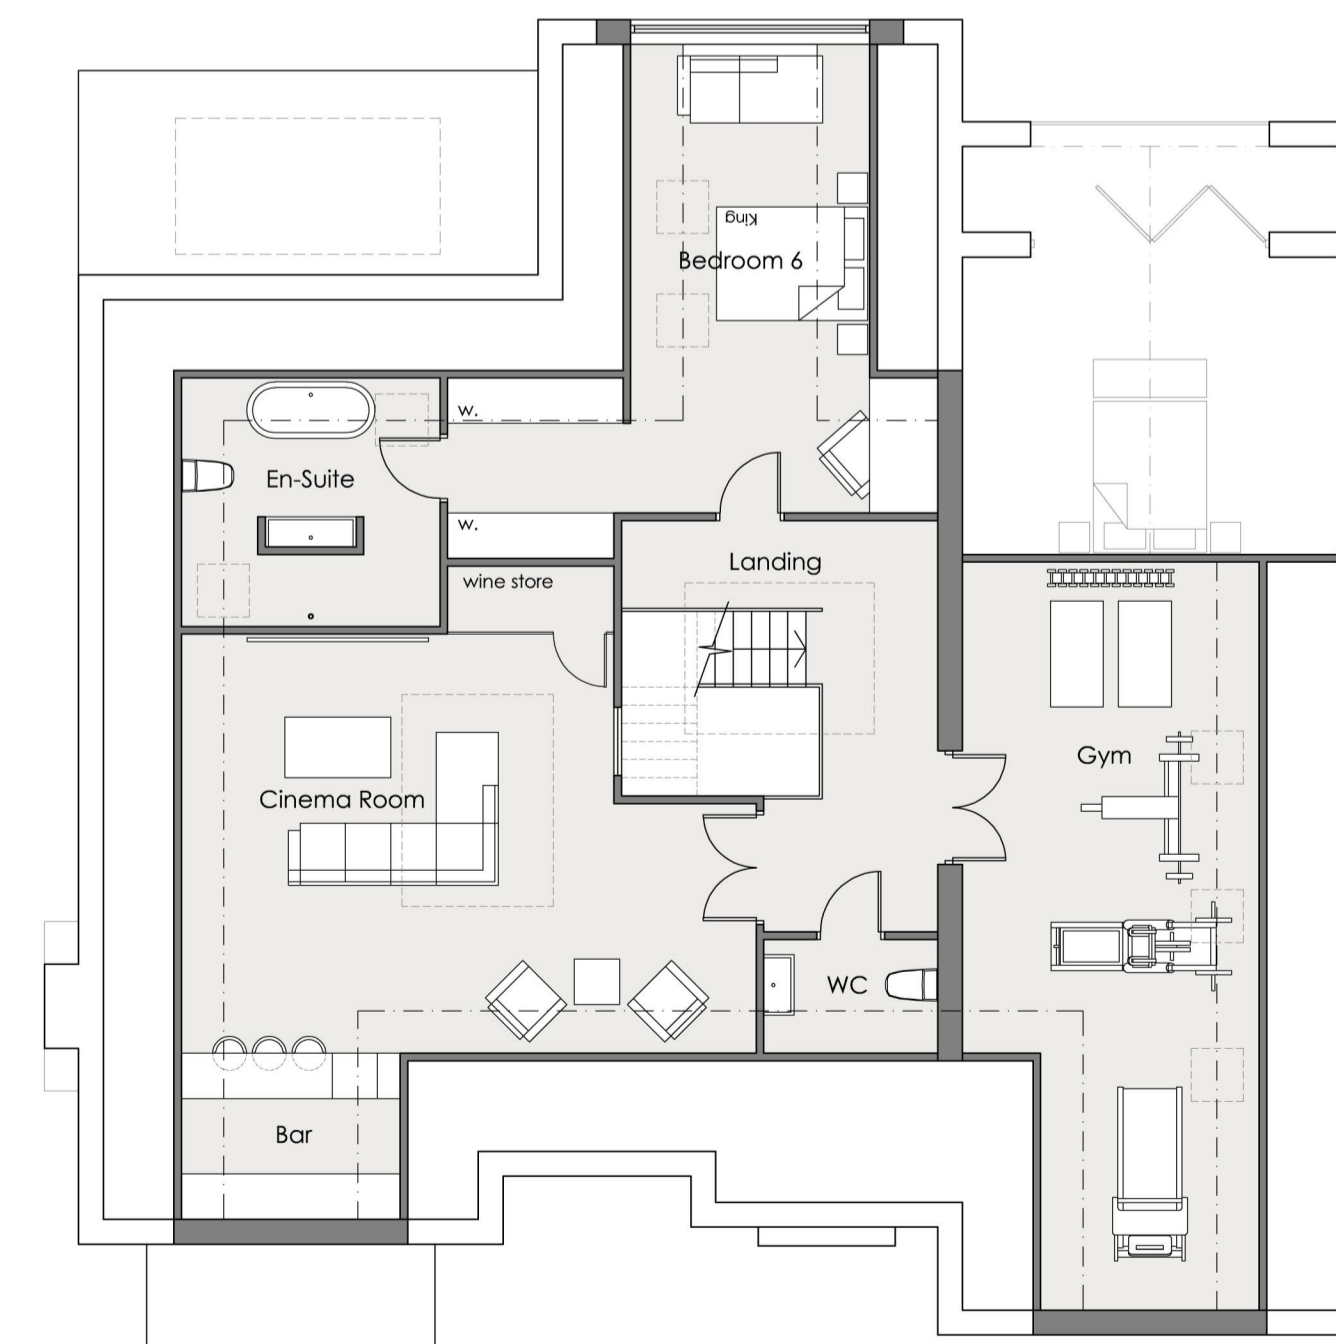

Second Floor Plan

The contractor is to check and verify all site and building dimensions, levels and sewer invert levels prior to commencement of the works.

The contractor must comply in full with all current building legislation, such as British Standards, Specifications, Building Regulations etc., whether or not specifically stated on this drawing.

This drawing is not intended to show foundation details, ground conditions or ground contamination. The contractor must investigate each area of land relied upon to support any structure - a suitable method of foundation should be provided to allow for existing ground conditions. Any suspect fluid ground, contaminants on or within the ground, should be further investigated by a suitable expert. Any earthwork constructions shown indicate typical slopes for guidance only and should be further investigated by a suitable expert.

Where existing trees are shown to be retained they should be subject to a full Arboricultural Inspection for safety.

All trees are to be planted so as to ensure they are a minimum of 5 metres from buildings and 3 metres from drainage and services. A suitable method of foundation is to be provided in order to accommodate the proposed tree planting.

REVISIONS

--	--

nell boddison associates ltd



architecture planning land
TRAFALGAR HOUSE, 20A MARKET STREET
LICHFIELD, WS13 6JH
WEB: WWW.N-B-A.CO.UK TEL: 01543 262444

CLIENT:
Mr Heaven

PROJECT:
18 Lady Byron Lane
Knowles
Solihull
B93 9AU

DRAWING TITLE:
Proposed Plans and Elevations

PLANNING DRAWING

SCALE 1:100	SHEET A1
DATE November 2023	DRAWN BY DH

DRAWING.NO 31156	02	REV.
---------------------	----	------

This drawing and the building works depicted are the copyright of Nell Boddison Associates Ltd and may not be amended or reproduced without written permission. No liability will be accepted for amendments or alterations made by others.