



**First Floor Plan** 1:100

- Existing construction shown thus
- Demolitions shown thus

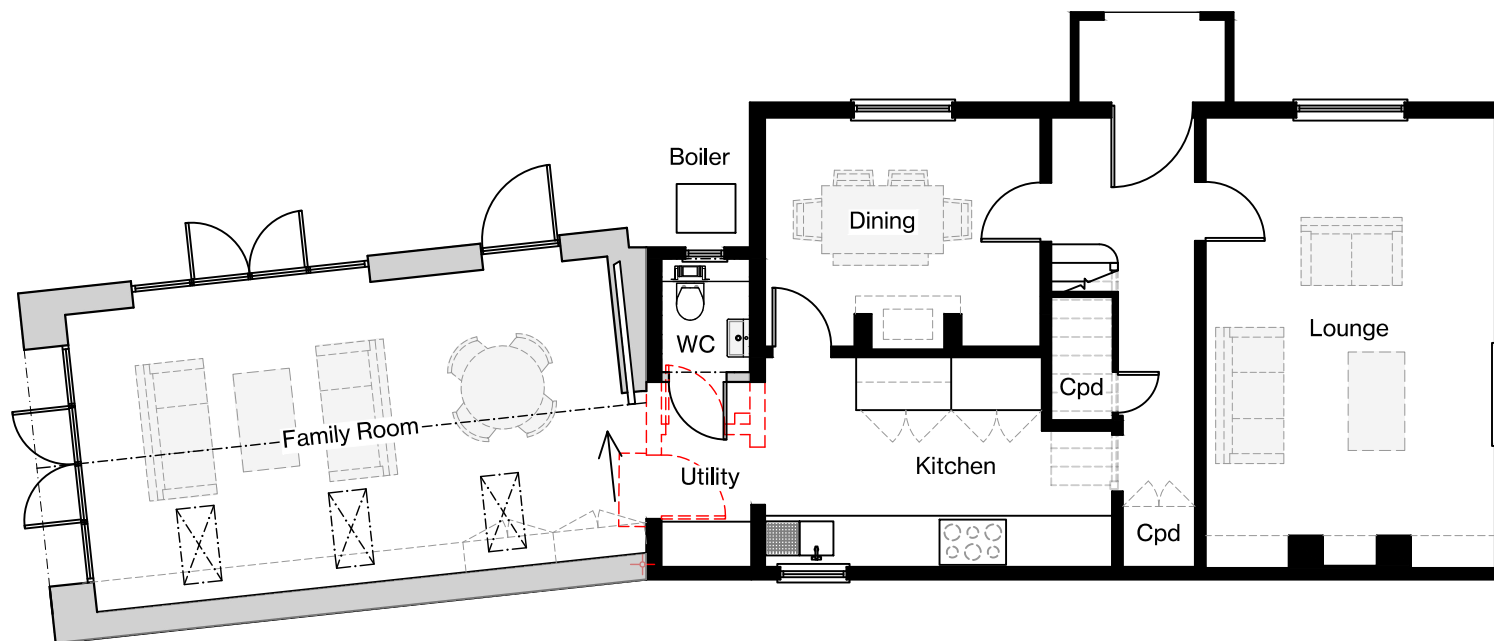

**Ground Floor Plan** 1:100

- Existing construction shown thus
- New construction shown thus
- Demolitions shown thus

 

© This drawing is copyright and should not be reproduced in whole or in part without the written permission of Edward Parsley Associates



**EDWARD PARSLEY ASSOCIATES**  
 West End Barn, The St, Rayne, Braintree, Essex, CM77 6RY  
 01376 349929  
 info@epadesign.co.uk  
 www.epadesign.co.uk

KEY	REVISION / DATE / DESCRIPTION

<b>PLANNING</b>	ADDRESS	The Old Whitehouse, Brookend, Stebbing, Dunmow CM6 3AA
	CLIENT	Joe Bellinger
	TITLE	Proposed Floor Plans
	PROJECT DESCRIPTION	Single storey garden room extension.

DATE	Jan 2024
SCALE @ A3	1:100
PROJECT NO	14520
DRAWING NO / REV	06